



Project Details

WB13983-104: MOD Graven Hill, Bicester

Figure Title

Figure A3: Proposed Master Plan

Figure Ref



WB13983-104_GR_GL_A3A

Date

September 2015

File Location

\\e:\res\wsl\projects\wb13983104\graphics\gl\issued\figures

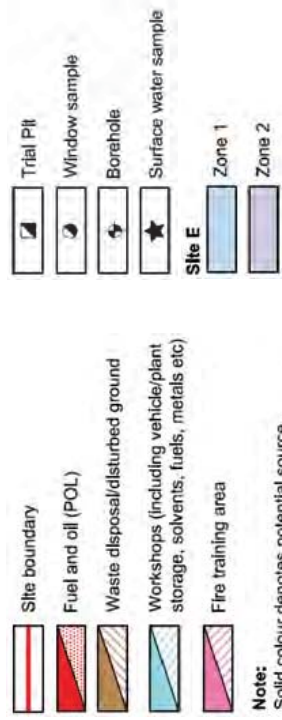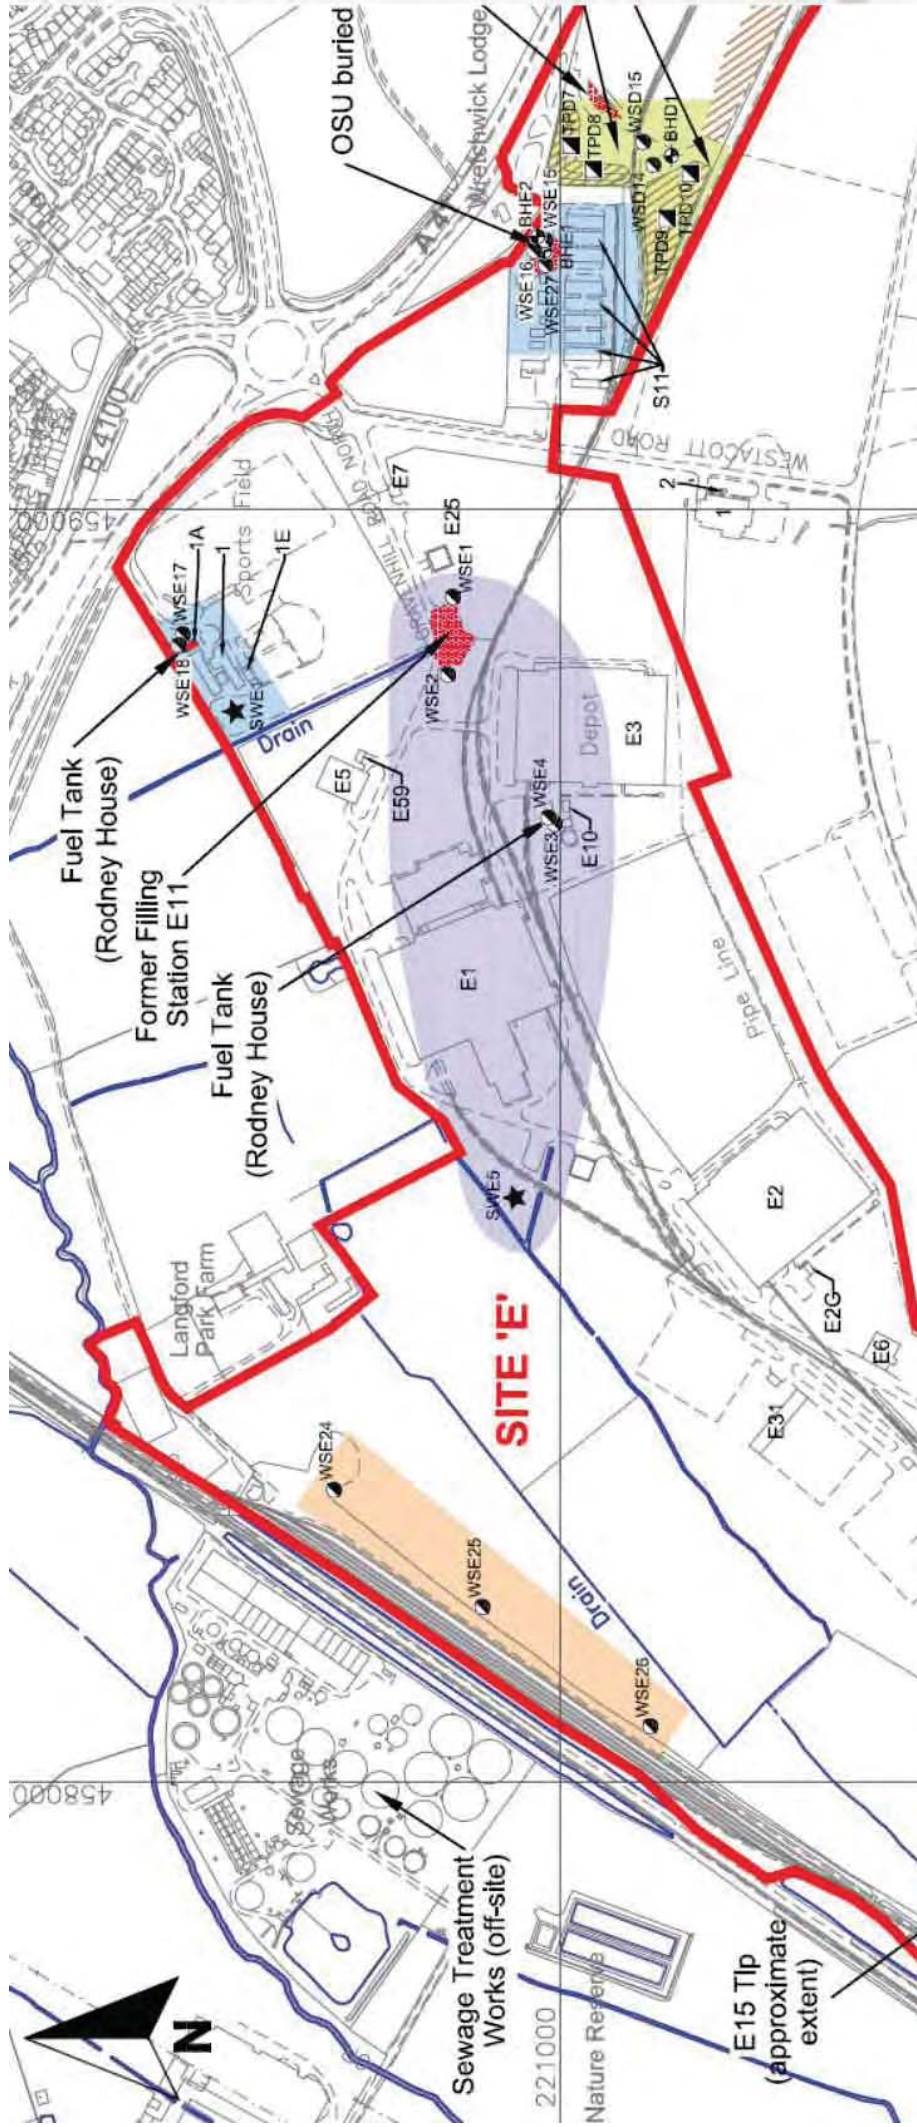

Note:
 Solid colour denotes potential source.
 Coloured hatching or shading is used for areas of uncertainty over contaminant dispersal.

| | |
|-----------------|---|
| Project Details | WB13983-104; MOD Graven Hill, Bicester |
| Figure Title | Figure A4a: Entec 2011 Ground Investigation Plan |
| Figure Ref | WB13983-104_GR_GI_A4a |
| Date | September 2015 |
| File Location | \\e:\ms\w\projects\wb13983104\graphics\gis\issued figures |