


This drawing should not be used. Dimensions to be verified on site. Any discrepancies should be referred to the Engineer prior to work being put in hand. This drawing is the property of Waterman Infrastructure & Environment Limited, and the drawing is issued on the condition that it is not copied, reproduced, retained or disclosed to any unauthorised person, either wholly or in part without the consent in writing of Waterman Infrastructure & Environment Limited. PlotNo:151119 Date: 15/09/2014

**GENERAL NOTES**

- KEY:
- CP101 CABLE PERCUSSION BOREHOLE (15%)
  - RC301 ROTARY CORE BOREHOLE (15%)
  - CC401 PAVEMENT CORE (20%)
  - TP501/001 TRENCH PIT (4%)
  - HD701 ROAD DUG TRENCH PIT (4%)

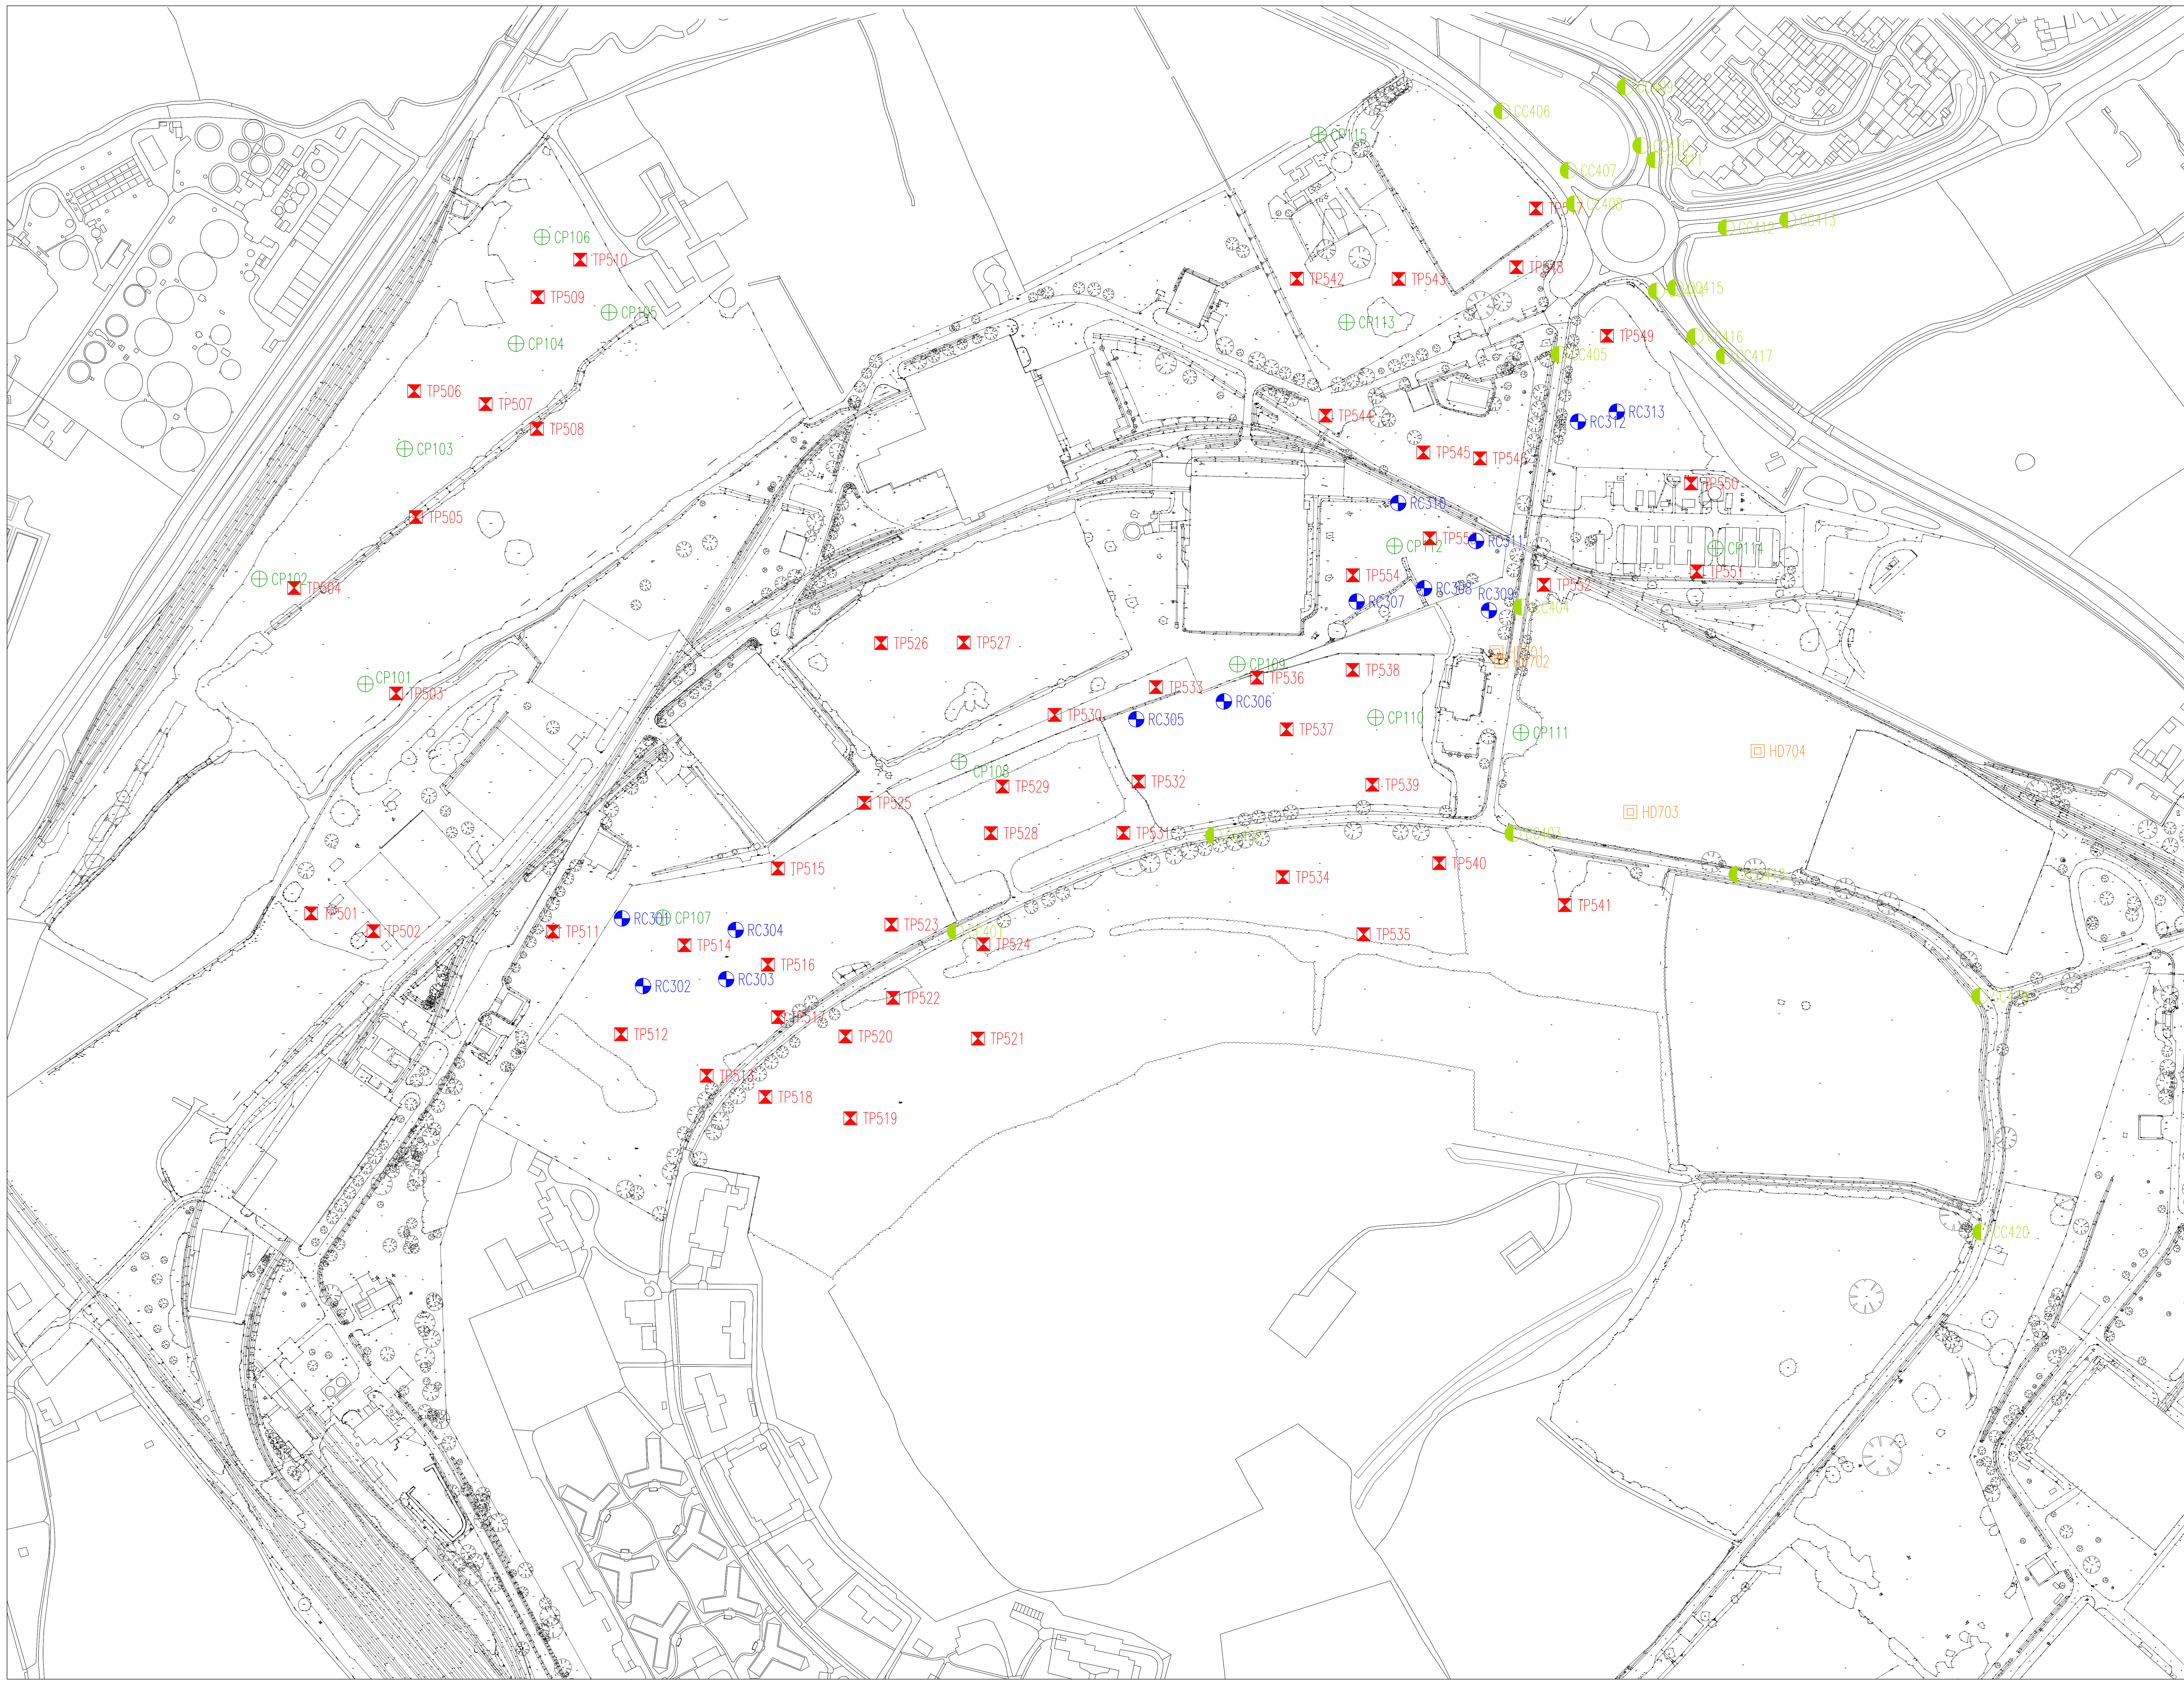

Rev	Date	Description	By
A03	20.11.14	REDUCED SCOPE OF GL LOCATIONS AMENDED FOR MASTERPLAN 2.	MACF
A02	17.10.14	RC315 AND TP591 RELOCATED. HD704 ADDED.	MACF
A01	02.10.14	FIRST ISSUE.	MACF

Project: **Graven Hill New Urban Community**  
 Title: **PROPOSED GROUND INVESTIGATION - EXISTING SITE LAYOUT**  
 Client: **Cherwell District Council**



PRELIMINARY				
Designed by	Checked by	Drawn by	Date	Project No.
MM	MACF	JAG	SEP 2014	CIV 15119
Scale: 1:50	NTS	©2014 WATERMAN INFRASTRUCTURE & ENVIRONMENT LTD		
Publication	Zone	Category	Number	Revision
C	SA	80	103	A03