


DO NOT SCALE

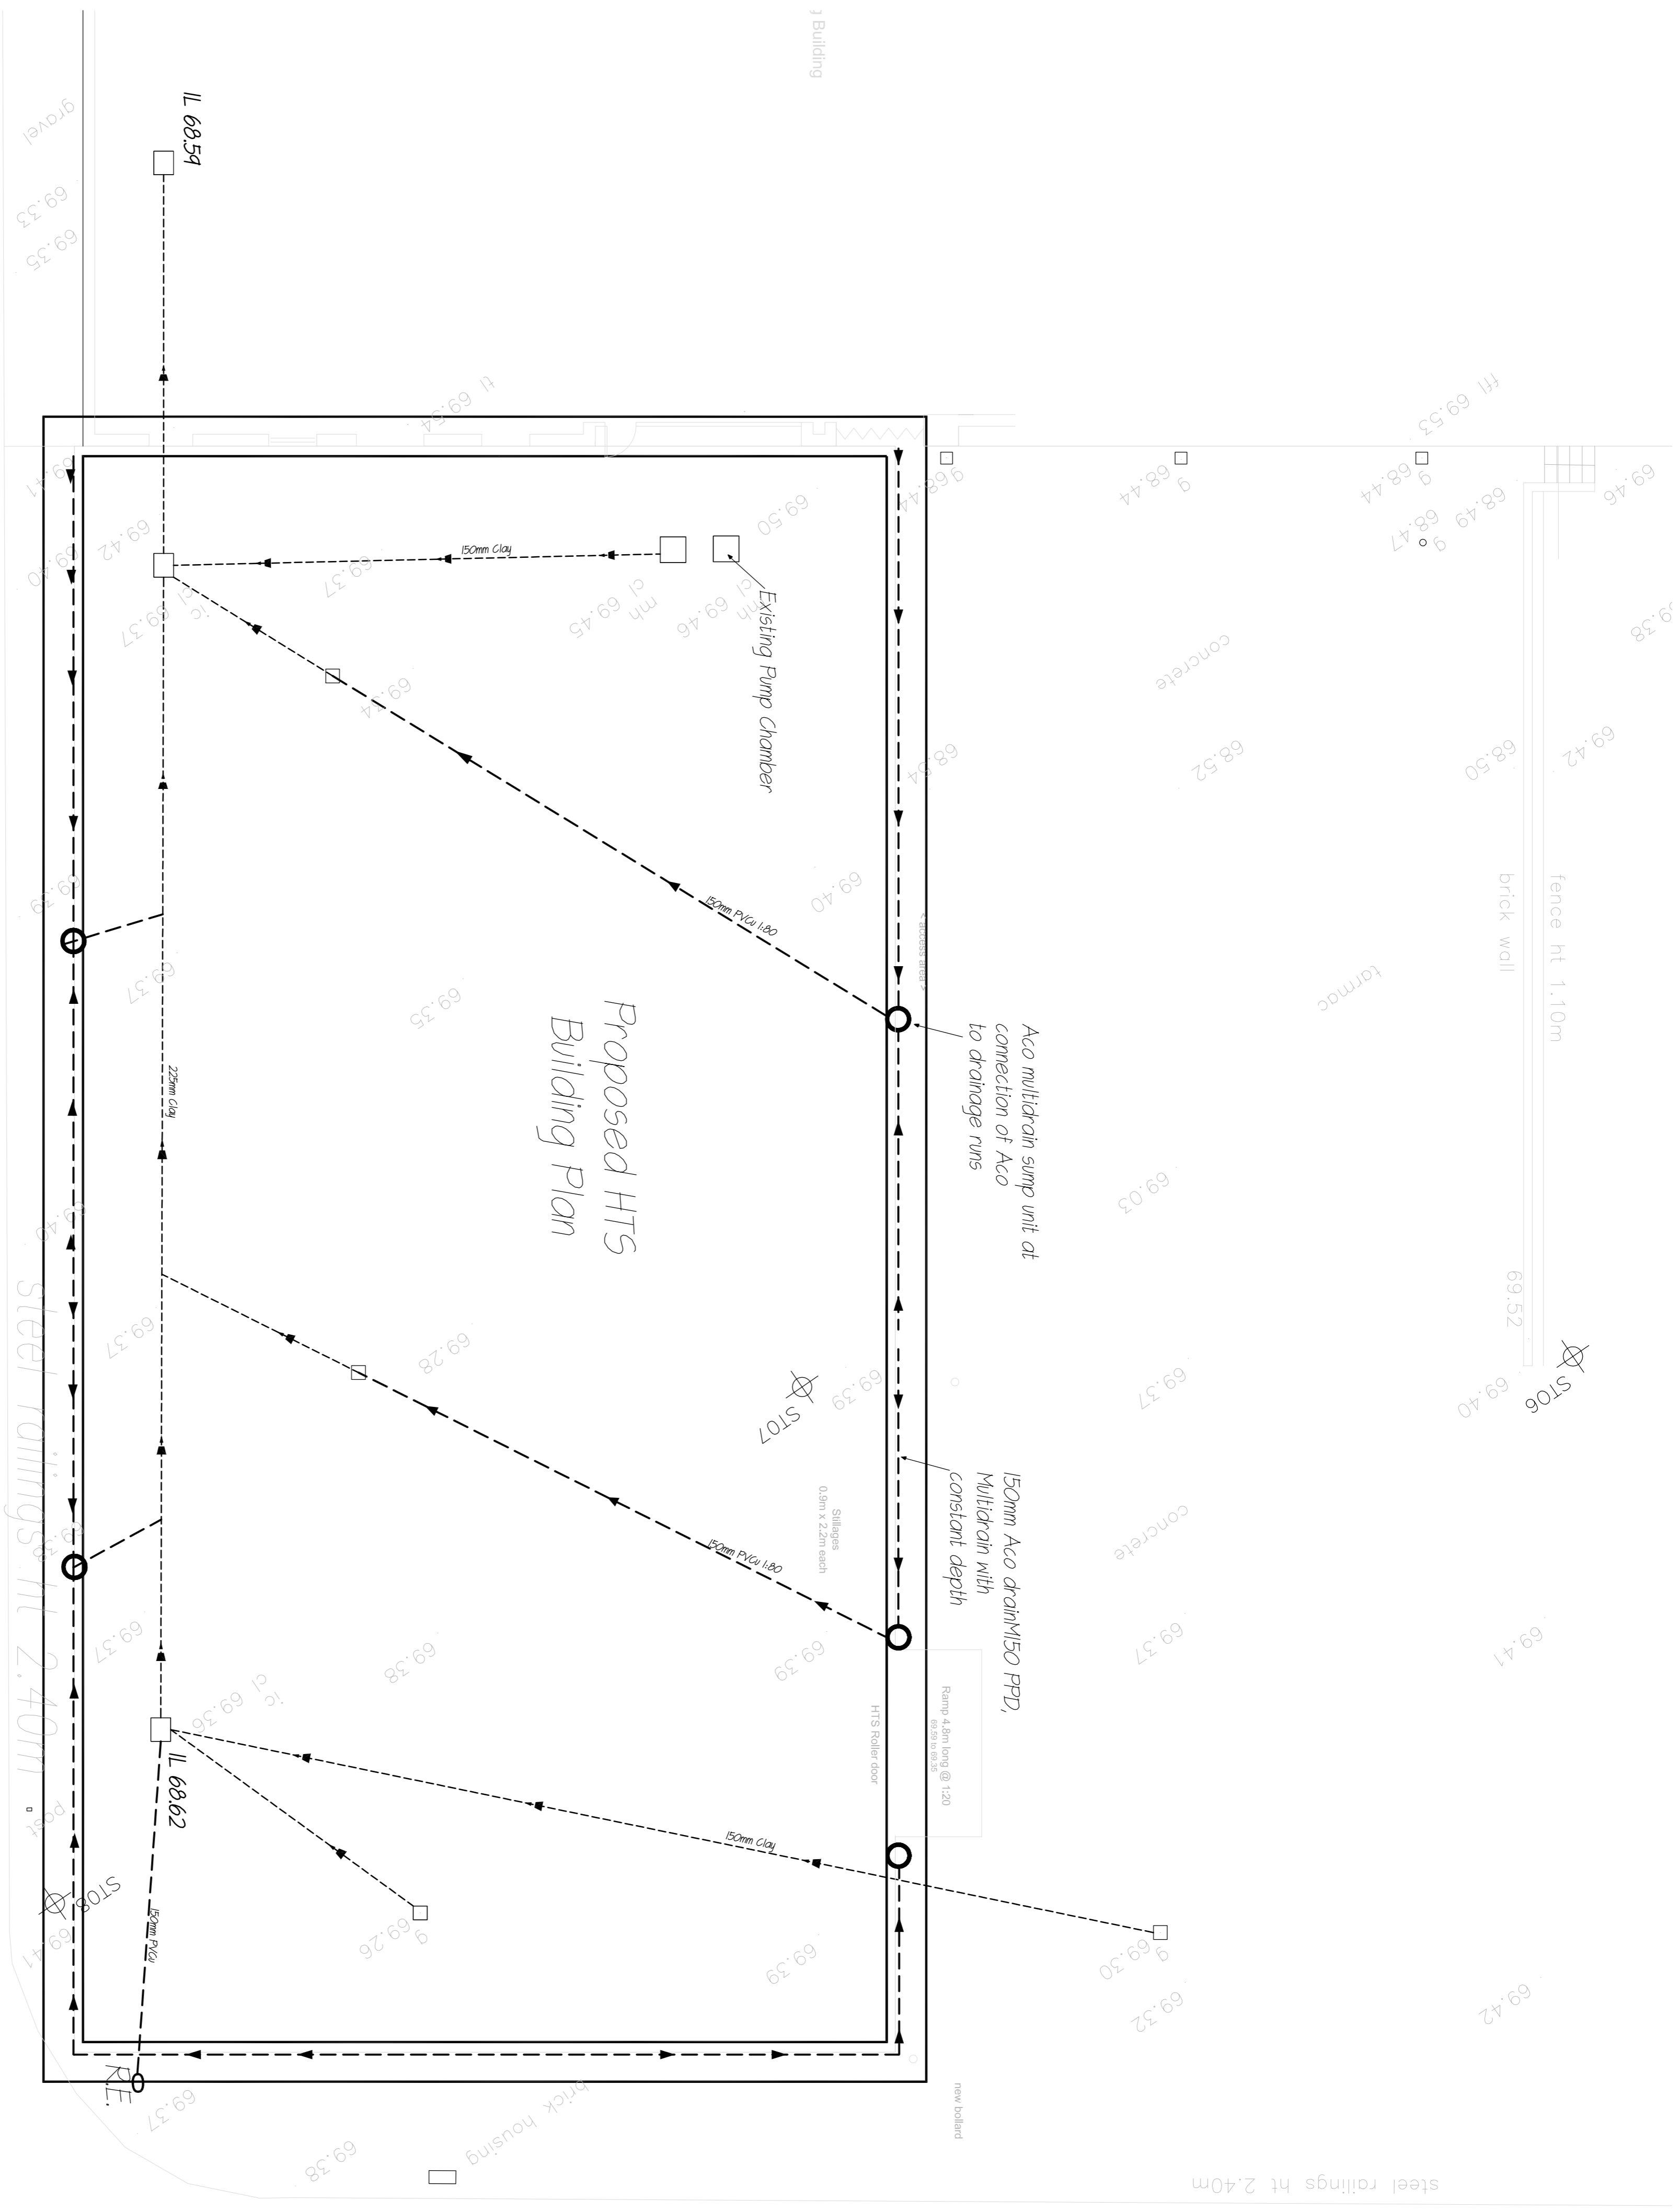

LEGEND :

- Proposed Storm Drainage 150 diameter no.
 - Existing Storm Drainage 150 diameter no.
 - Aco Multi Drain Sump
 - Existing drainage 150 diameter no.
 - Roading pipe
 - Existing Pump Chamber
- NOTE : ALL FOLI WATER DRAINAGE ARE TO BE VENTILATED TO THE EXTERNAL AIR BY A CONVENTIONAL SIP AT THE HEAD OF EACH RUN

- NOTES**
1. Existing Workholes within new building to have covers removed. additional covers of brick added to new level.
 2. New double sealed covers to be provided sizes to suit chambers, all grades D400.

PRELIMINARY FOR COMMENTS
NOT TO BE USED FOR CONSTRUCTION

NO	REVISION	DATE
P3	PERMANENT EXISTING AROUND 648.F	05/10/13
P2	ADDITIONAL NOTES/DETAILS ADDED	09/11/13
P1	ISSUED WORK IN PROGRESS	10/06/13
MK		

DRAWING TITLE
Existing and Proposed Storm Drainage

CONTRACT
E.P Barrus
Loughton Road
Bicester

SIMPSON ASSOCIATES
CONSULTING ENGINEERS LLP

1, Old Assandun Road, Bicester, Oxfordshire, OX9 1JZ
T: 01453 602720 F: 01453 602721
www.simpsonassociates.co.uk

ace
CONSULTING ENGINEERS LLP

1, Old Assandun Road, Bicester, Oxfordshire, OX9 1JZ
T: 01453 602720 F: 01453 602721
www.ace-engineers.co.uk

Drawn	Checked	Scale	Project
Sup	Eng	1:1000	220712/100
11/10/2011	JUNE 13		Rev/23