

Notes

THIS SURVEY HAS BEEN PREPARED WITH A SCALING ACCURACY FOR A PLOT AT A SCALE OF 1/200. ALL LEVELS ARE IN METRES RELATED TO ORDNANCE DATUM.


THE CO-ORDINATE GRID IS RELATED TO NATIONAL GRID VALUES BY RESECTION USING ORDNANCE SURVEY DIGITAL DATA. ALL TREE HEIGHTS AND SPREADS ARE APPROXIMATE.


WE HAVE TRIED TO IDENTIFY TREE TYPES, HOWEVER IF TREE SPREADS ARE CRITICAL, SPECIALIST ADVICE SHOULD BE GAINED. DRAINAGE PIPE SIZES HAVE BEEN MEASURED FROM THE SURFACE. CHAMBER ACCESS HAS NOT BEEN GAINED FOR SAFETY REASONS, THEREFORE SIZES SHOULD BE REGARDED AS APPROXIMATE.

bl bed level
cl cover level
il invert level
ll finished level
ul unable to lift
wl water level

STATION SCHEDULE

Station	Easting	Northing	Level	Type
ST01	459442.717	222665.900	70.442	pin
ST02	459445.053	222951.832	70.526	pin
ST03	459433.190	222959.912	70.500	pin
ST04	459436.351	222935.542	69.693	pin
ST05	459420.300	222970.253	69.808	pin
ST06	459463.223	222966.483	69.406	pin
ST07	459479.521	222954.053	69.408	pin
ST08	459502.502	222956.098	69.581	pin
ST09	459462.337	222956.824	69.515	pin

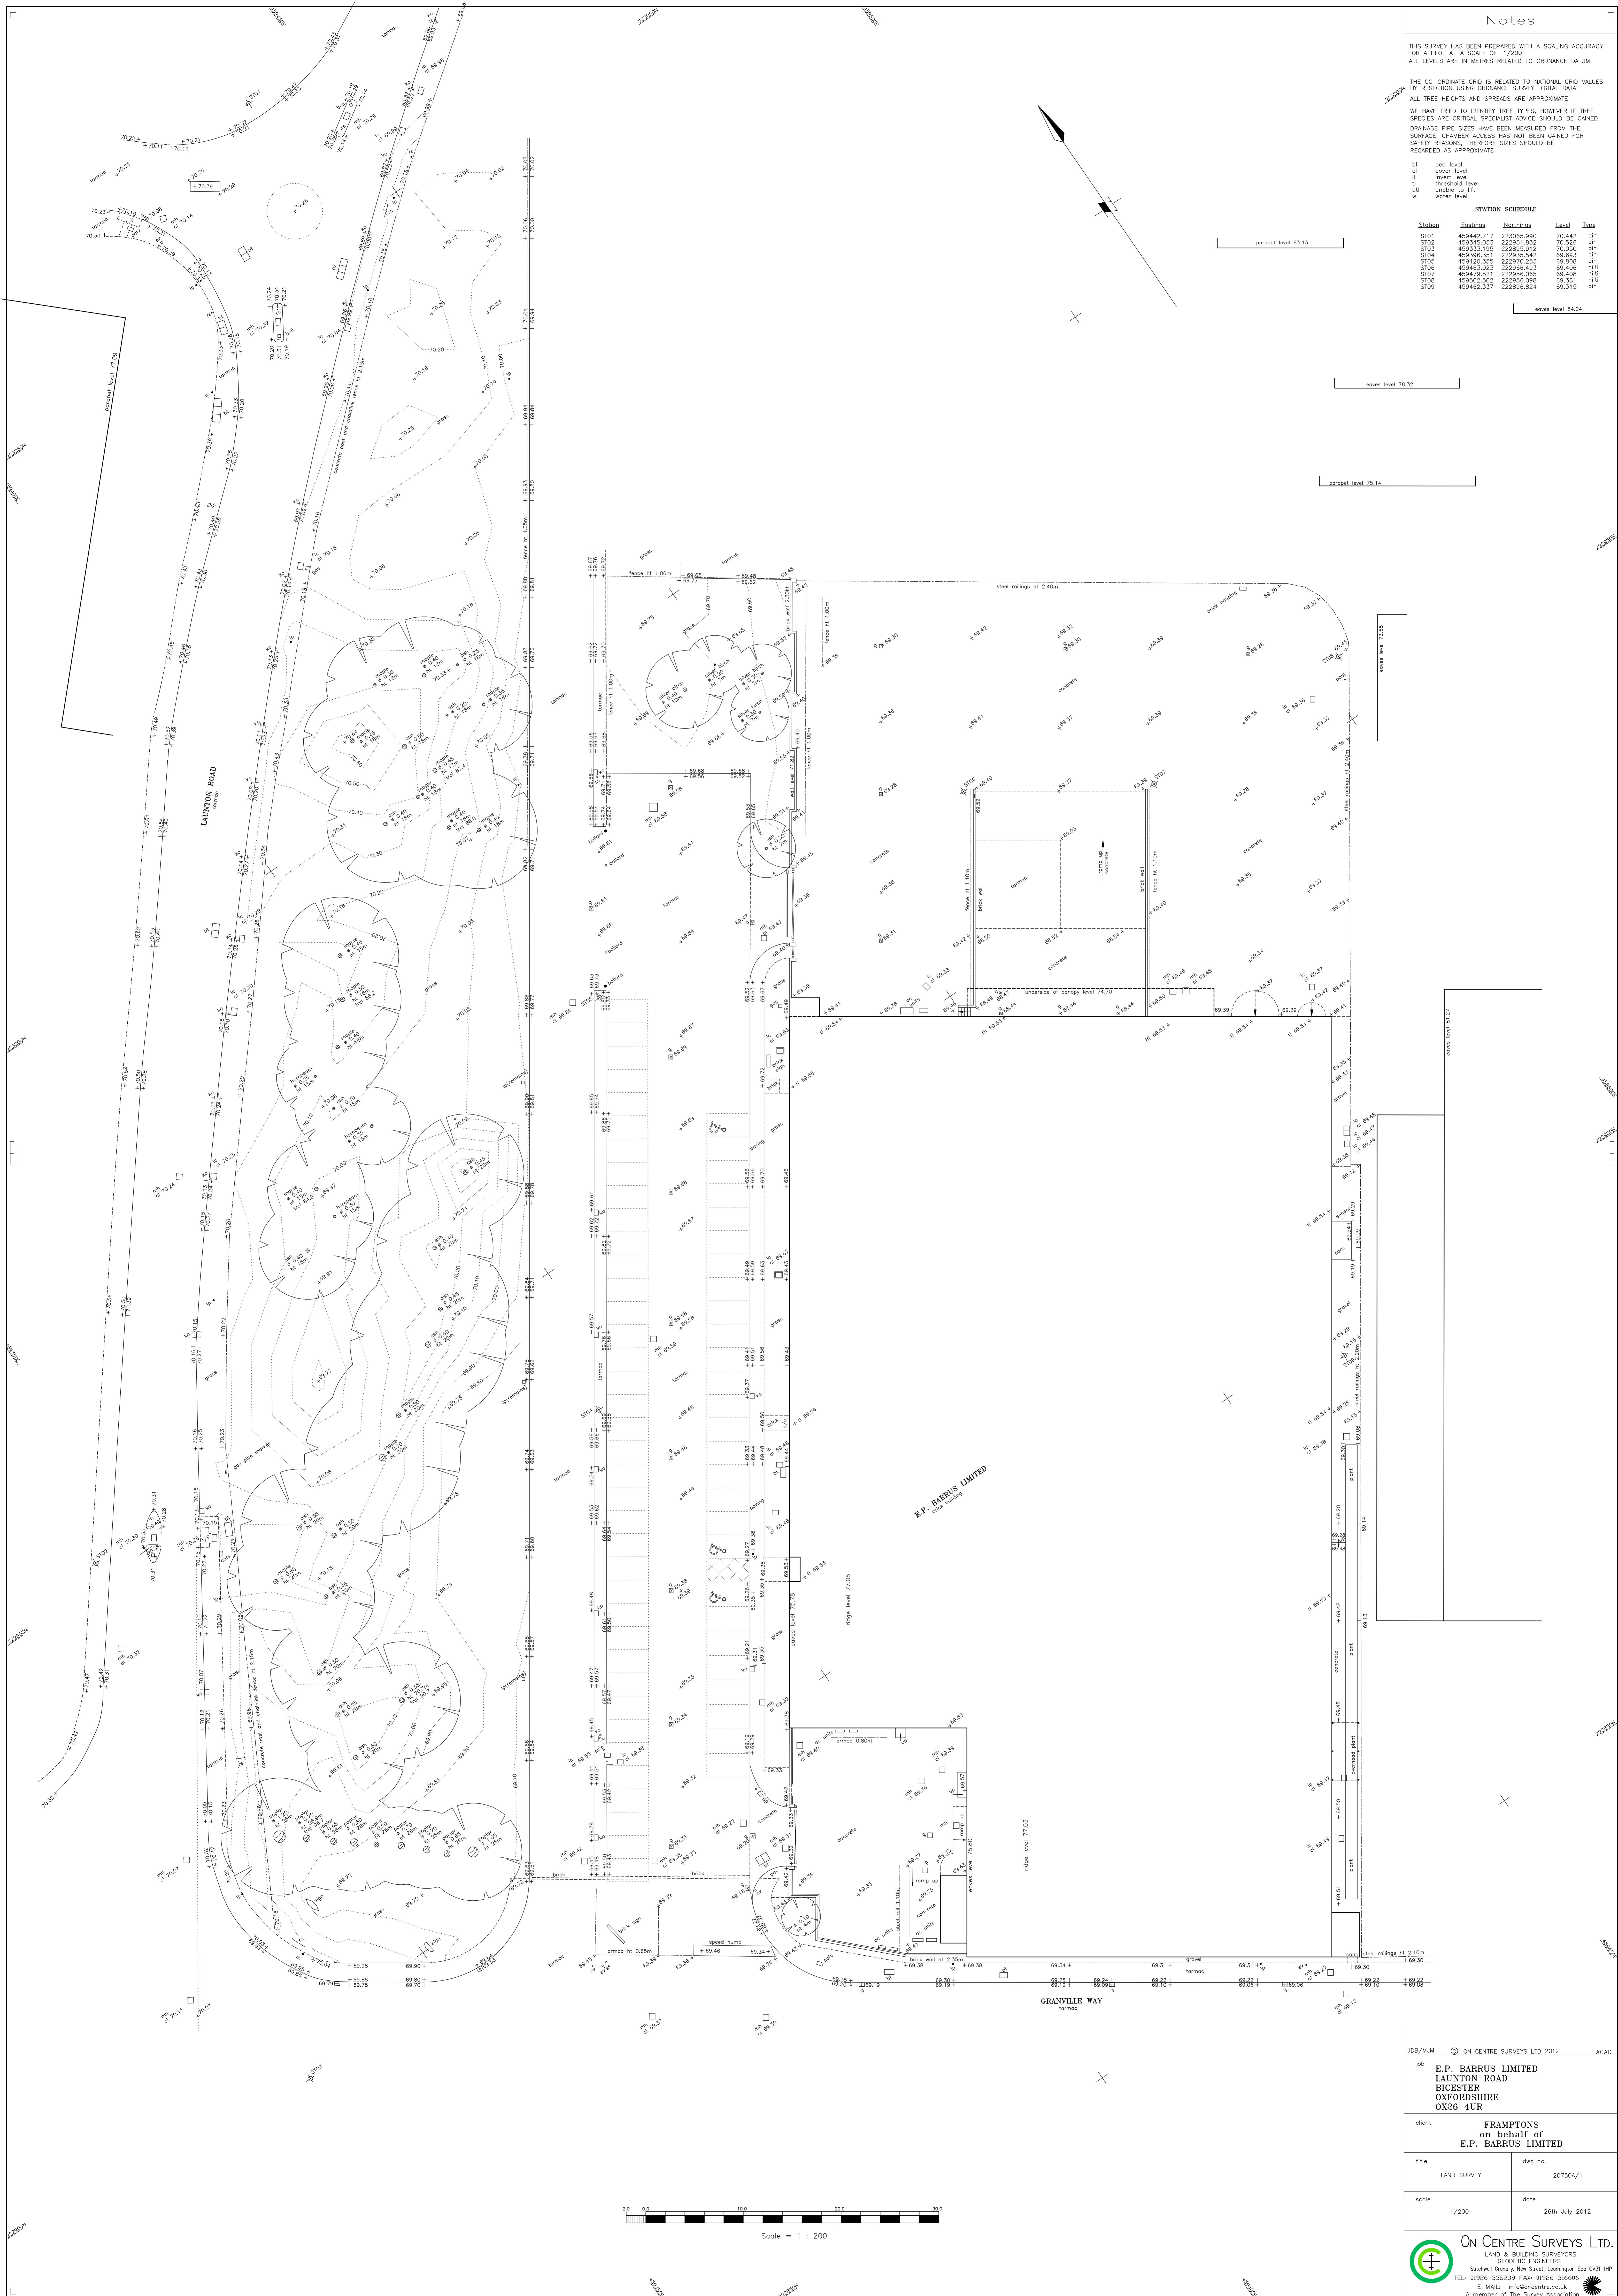

JOB/MAM		© ON CENTRE SURVEYS LTD. 2012 ACAD	
Job			
E.P. BARRUS LIMITED LAUNTON ROAD BICESTER OXFORDSHIRE OX26 4UR			
Client			
FRAMPTONS on behalf of E.P. BARRUS LIMITED			
Title		Dwg no.	
LAND SURVEY		20750A/1	
Scale		Date	
1/200		26th July 2012	
 ON CENTRE SURVEYS LTD. LAND & BUILDING SURVEYORS GEODETIC ENGINEERS Solihull Campus, New Street, Leighton Spa CV31 1HP TEL: 01926 336239 FAX: 01926 316600 E-MAIL: info@oncentre.co.uk A member of The Survey Association			