




ALL DIMENSIONS TO BE CHECKED ON SITE.
 ANY DISCREPANCIES MUST BE REPORTED TO THE ARCHITECT
 FOR VERIFICATION PRIOR TO COMMENCEMENT OF THE EFFECTED
 WORKS. IF IN DOUBT ASK. THIS DRAWING IS COPYRIGHT.

Rev.	Date	Description
A	23.05.2013	General amendments to plans/elevations

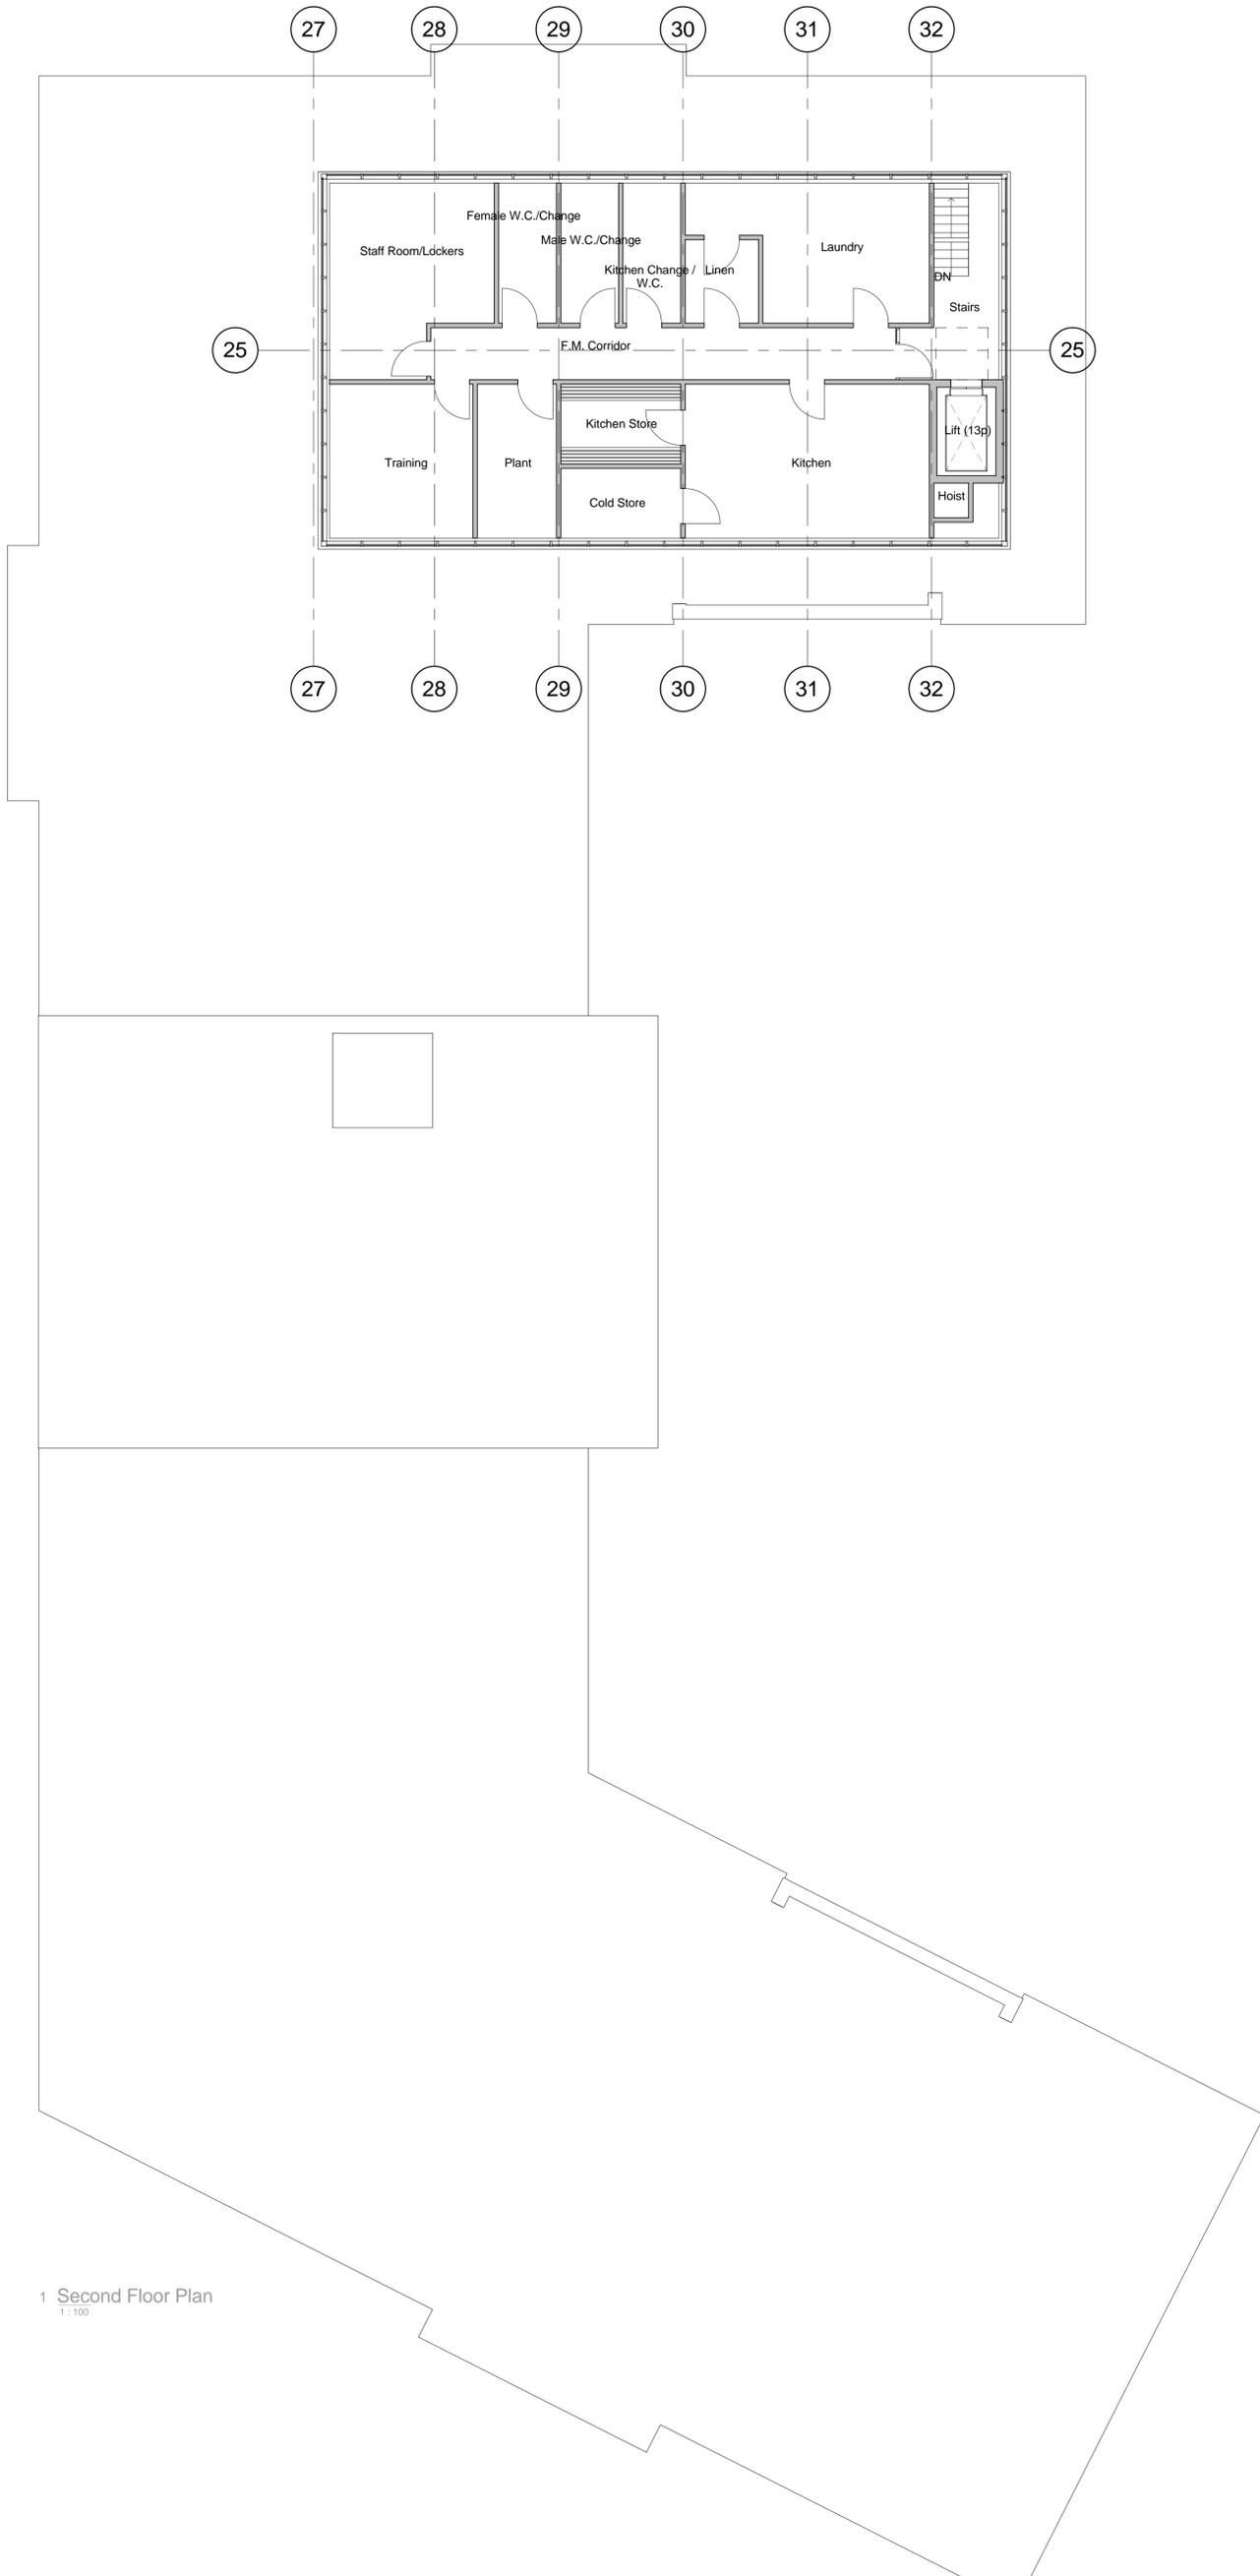

1 Second Floor Plan
 1:100

NURSING HOME SECOND FLOOR PLAN

1:100 @AI



23/05/2013

1120/F04/003/ A

SKIMMINGDISH LANE
BICESTER