

External Finishes Schedule

Proposed 60 Bed Care Home

Lands at Skimmingdish Lane

Bicester

For the

Maria Mallaband Care Group

Nov 2013

Prepared by

omni
a r c h i t e c t s

11 Bridge Street, Bangor
County Down, BT20 5AW

E:design@omniarchitects.co.uk

W:www.omniarchitects.co.uk

T : 0 2 8 9 1 8 5 7 3 7 3


F : 0 2 8 9 1 8 5 7 3 7 4

Roof

General Finish

Sika-Trocal Polymeric Membrane


Colour : Light grey (nearest RAL 7047)

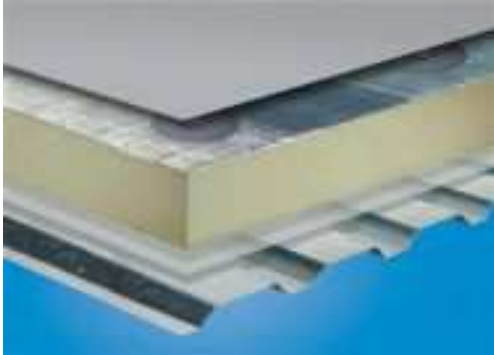

Walls

(refer to elevations for location)

Terca Dorchester Red – Natural Mortar, Flush pointed

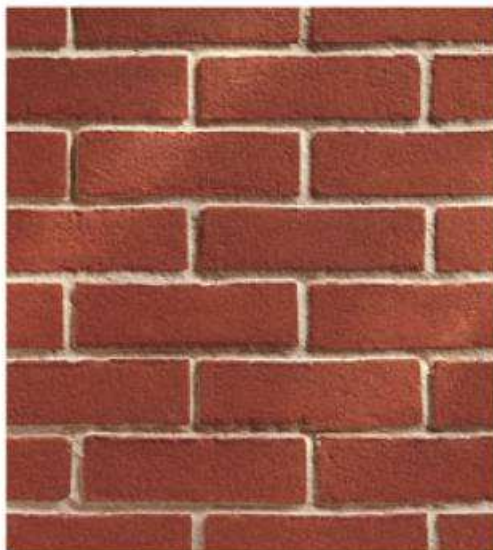

Render

K Rend Silicon FT

Polar White

Cream



Windows

Double Glazed uPVC – Colour - White

Gutters & Downpipes

uPVC – Colour – Black

External Ballustrading

RAL 7012 – Basalt Grey