



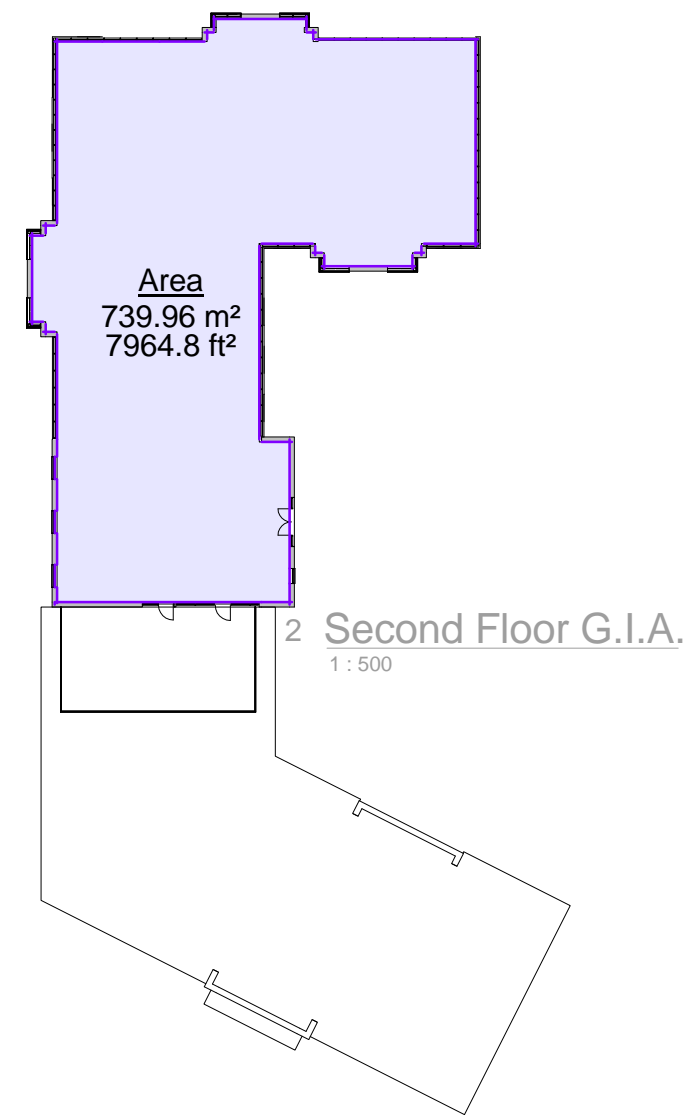

ALL DIMENSIONS TO BE CHECKED ON SITE.
 ANY DISCREPANCIES MUST BE REPORTED TO THE ARCHITECT
 FOR VERIFICATION PRIOR TO COMMENCEMENT OF THE EFFECTED
 WORKS. IF IN DOUBT ASK. THIS DRAWING IS COPYRIGHT.

Rev	Date	Description
A	21/11/2012	Amendments to sheet layout
B	22/11/2012	No Beds & dayspacebed corrected
C	04/03/2013	Assisted bedroom corrected to assisted bathroom

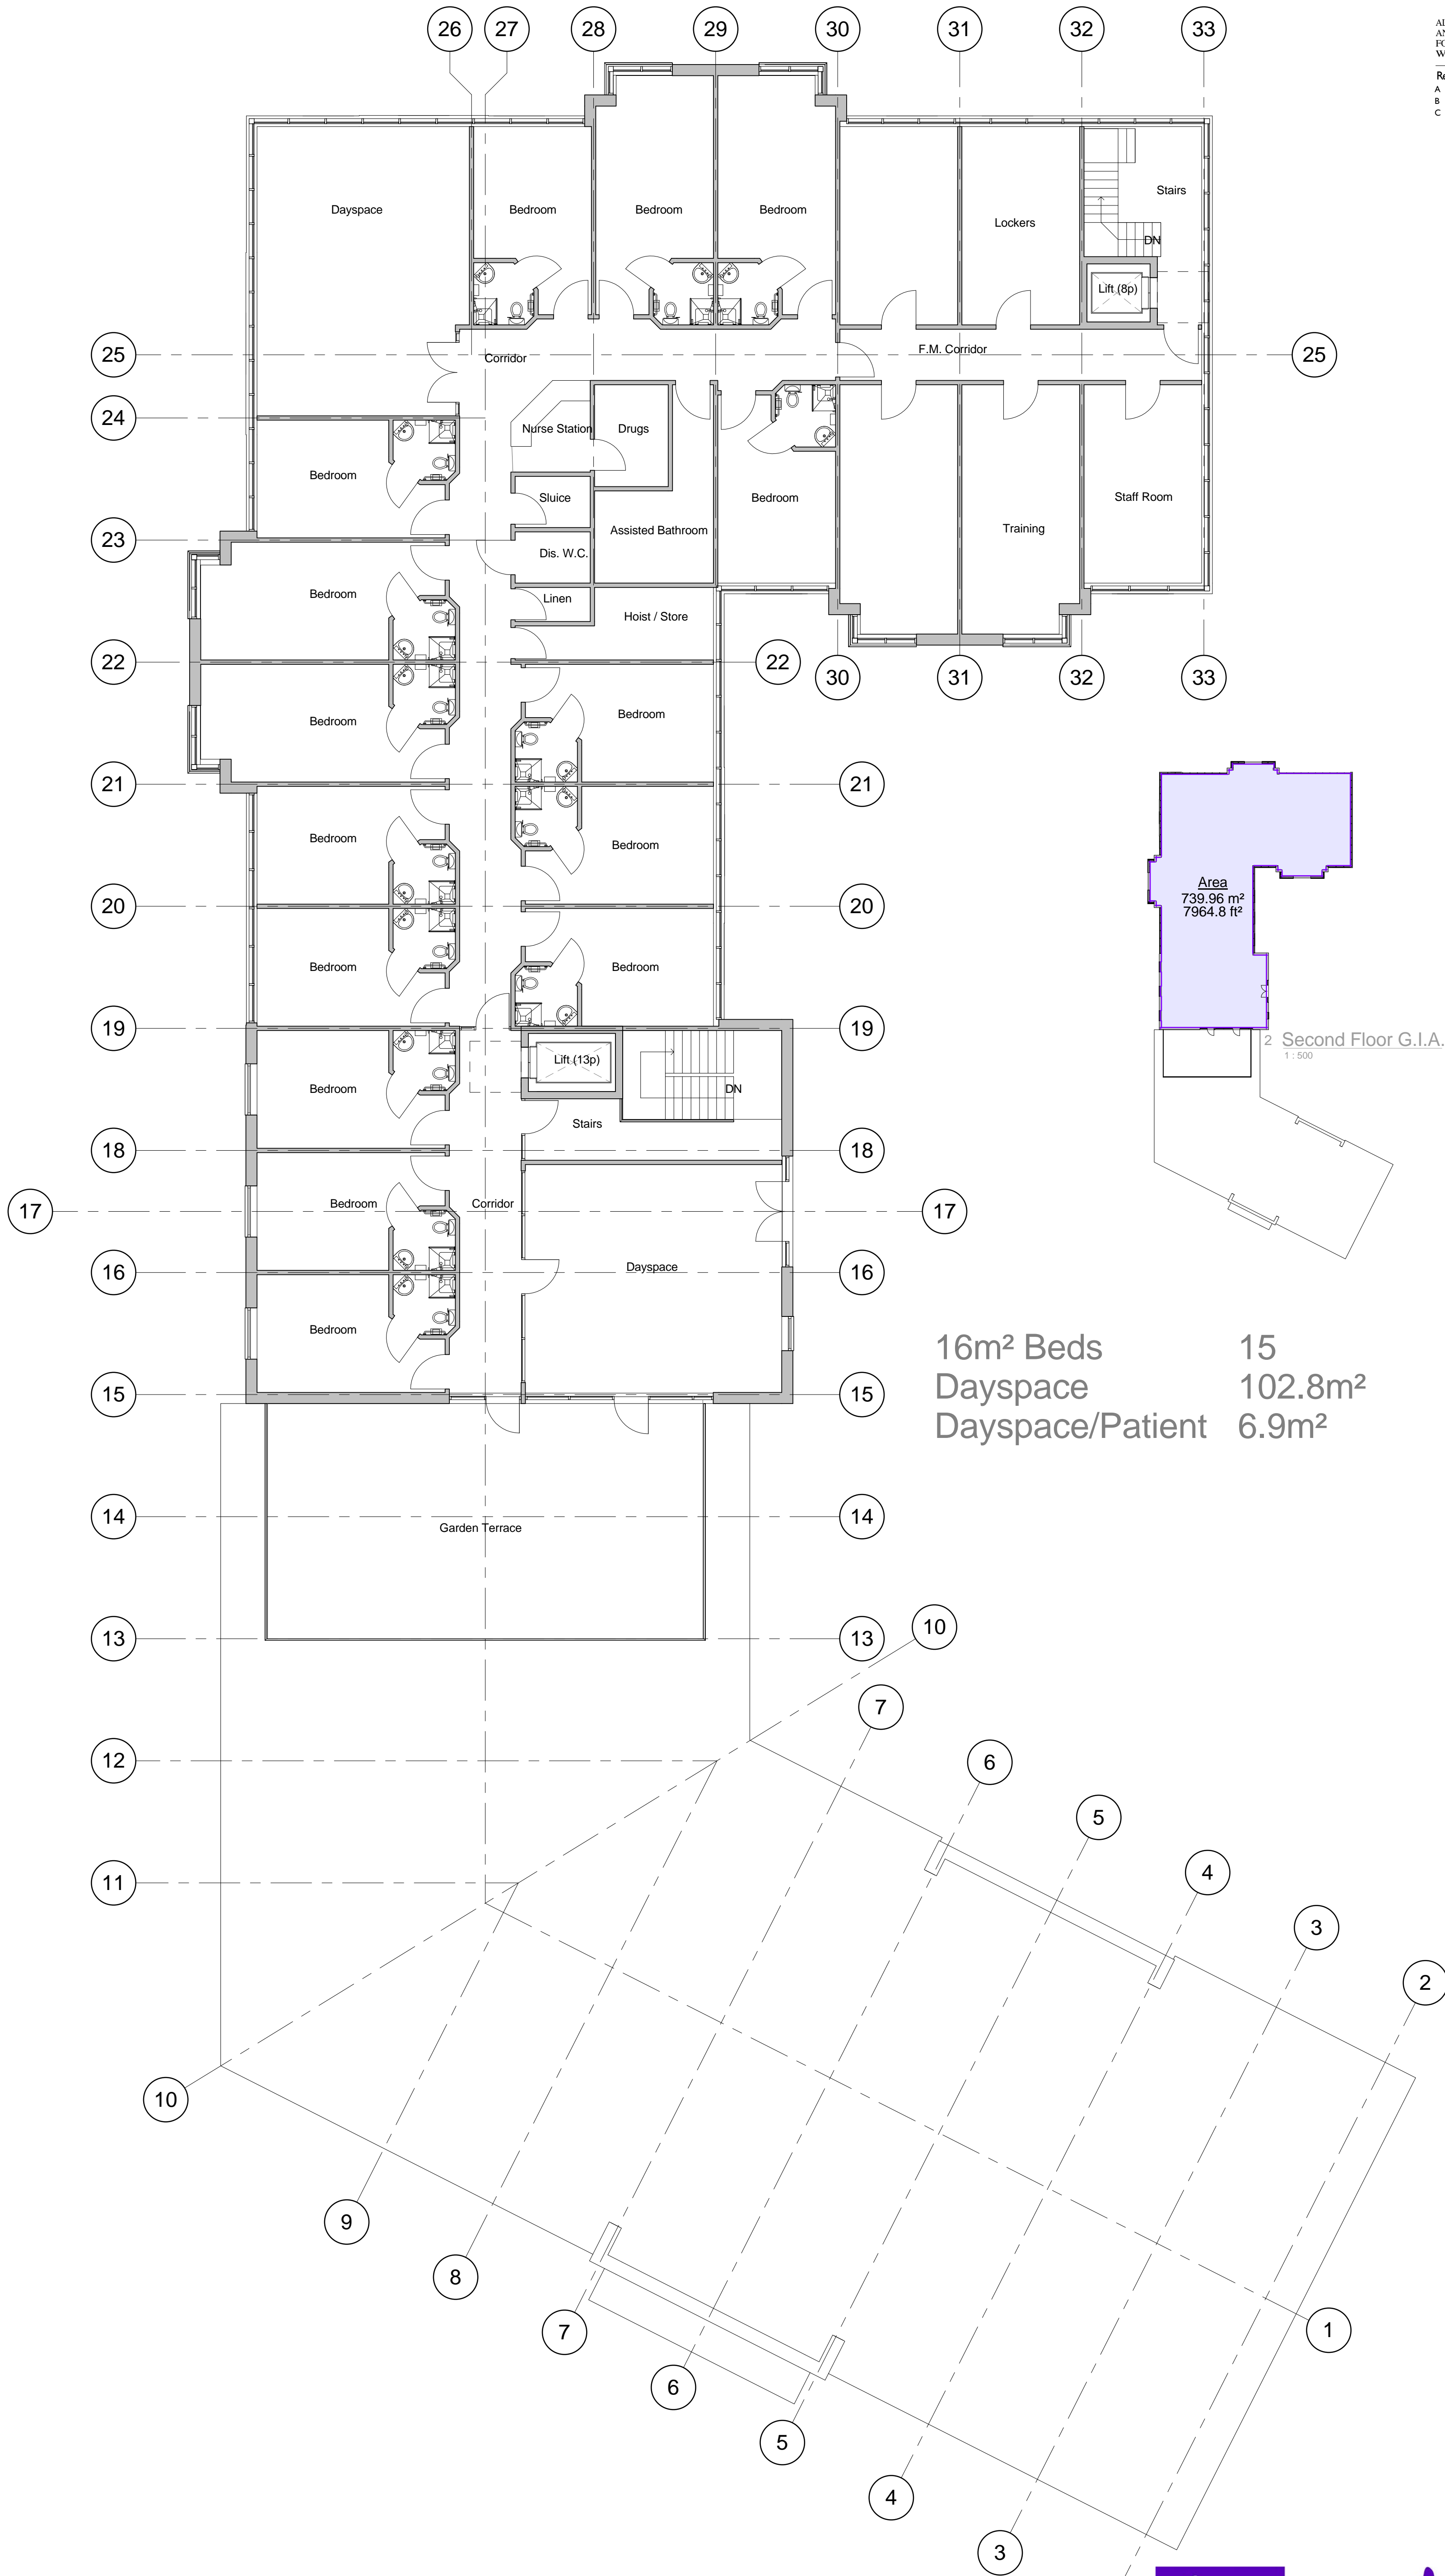

16m² Beds 15
 Dayspace 102.8m²
 Dayspace/Patient 6.9m²

NURSING HOME SECOND FLOOR PLAN

As indicated @AI



04/03/2013

1120/F03/003/ C

SKIMMINGDISH LANE
BICESTER