




ALL DIMENSIONS TO BE CHECKED ON SITE.
 ANY DISCREPANCIES MUST BE REPORTED TO THE ARCHITECT
 FOR VERIFICATION PRIOR TO COMMENCEMENT OF THE EFFECTED
 WORKS. IF IN DOUBT ASK. THIS DRAWING IS COPYRIGHT.

Rev	Date	Description
A	21/12/2012	Amendment to sheet layout
B	04/03/2013	Assisted bedroom converted to assisted bathroom

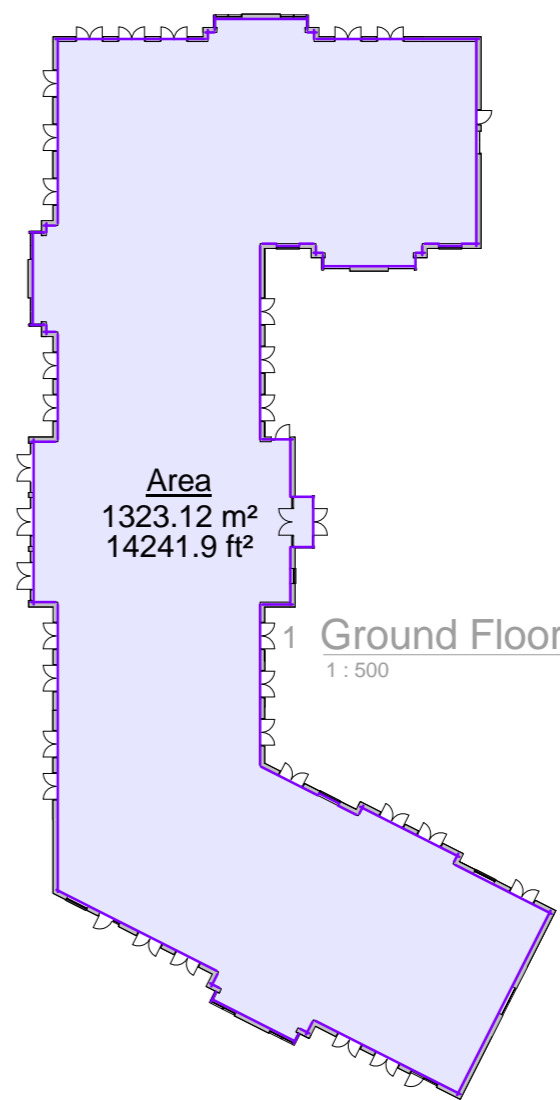

Area
 1323.12 m²
 14241.9 ft²
 Ground Floor G.I.A.
 1:500

16m² Beds 30
 Dayspace 321.45m²
 Dayspace/Patient 10.7m²

Safe flood
 escape to
 zone 2

NURSING HOME GROUND FLOOR PLAN

As indicated @AI



04/03/2013

1120/F03/001/ B

SKIMMINGDISH LANE
BICESTER