



© Copyright Pegasus Planning Group Ltd. © Crown copyright. All rights reserved. Ordnance Survey Copyright Licence number: 100020293. Promap Licence number: 100020449. Standard OS licence rights, one year from purchase. Drawings prepared for planning application purposes and can be scaled (drawings are not to be used for construction or sales documents). Please refer to Client for development design risk assessment documents. Pegasus Urban Design is part of Pegasus Planning Group Ltd. Any queries to be reported to Pegasus for clarification.

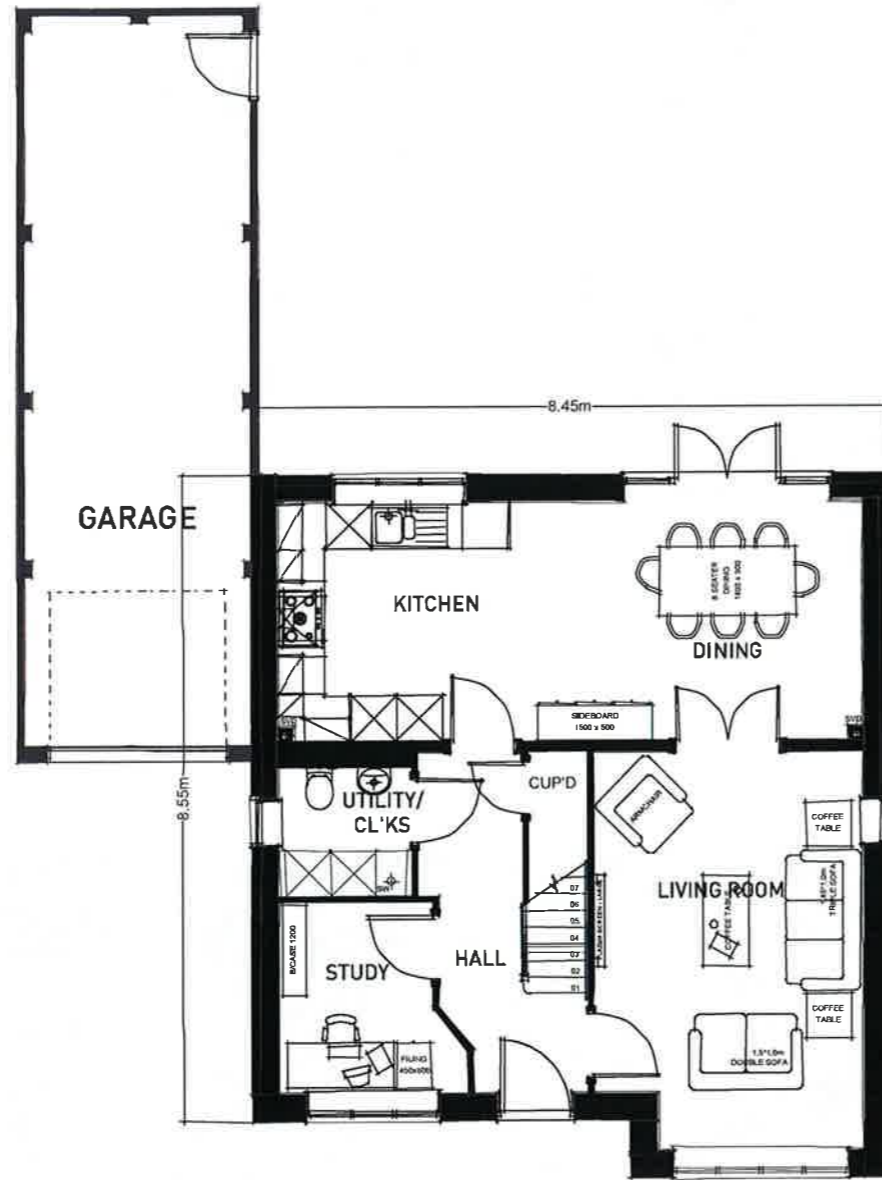

GROUND FLOOR

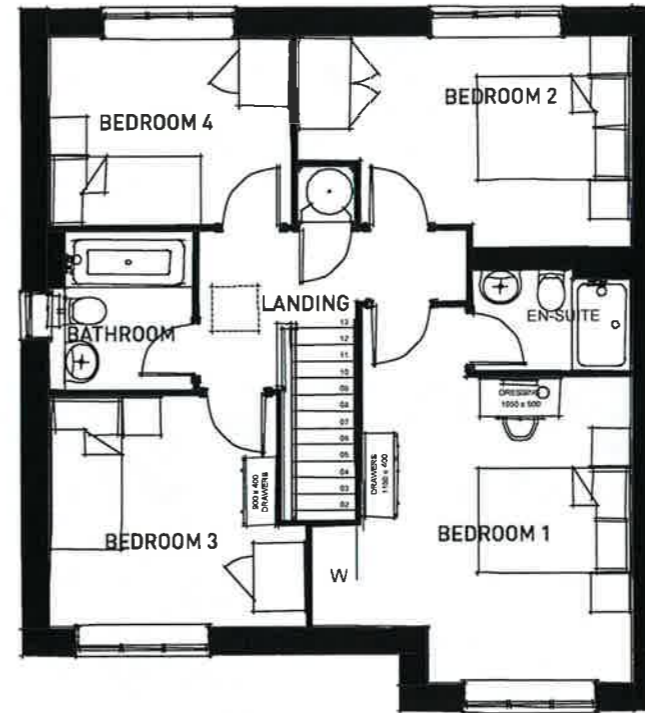

FIRST FLOOR

1:100 Scale



* OPAQUE WINDOWS

PLOT 6 AS

HEYFORD PARK - CAMP ROAD PARCEL B1 - HOUSE TYPE P404A

