

© Copyright Pegasus Planning Group Ltd. © Crown copyright. All rights reserved. Ordnance Survey Copyright Licence number 100042093. Promap Licence number 100020447. Standard 05 licence rights, one year from purchase. Drawings prepared for planning application purposes and can be scaled (drawings are not to be used for construction or sales documents). Please refer to client for development design risk assessment documents. Pegasus Urban Design is part of Pegasus Planning Group Ltd. Any queries to be reported to Pegasus for clarification.




**FRONT ELEVATION
PLOT 8 P302A**

**SIDE ELEVATION
PLOT 9 P303A**

BRICK
 CILLS
 BRICK
 HEADERS
 1200MM DEEP
 GF WINDOWS
 BRICK



**FRONT ELEVATION
PLOT 9 P303A**

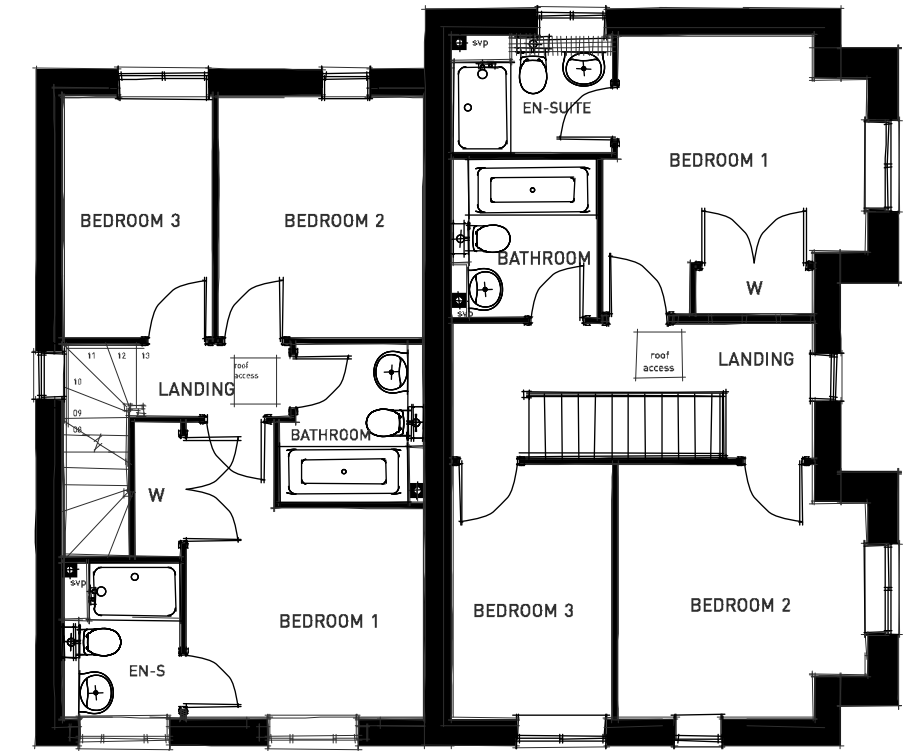


FIRST FLOOR




**FRONT ELEVATION
PLOT 8 P302A**

**SIDE ELEVATION
PLOT 9 P303A**

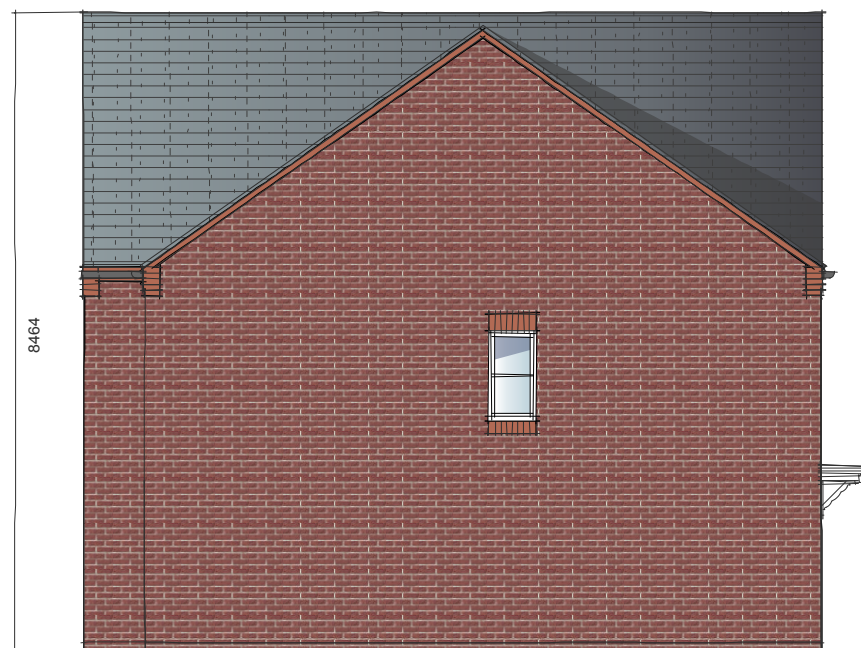


**SIDE ELEVATION
PLOT 8 P302A**

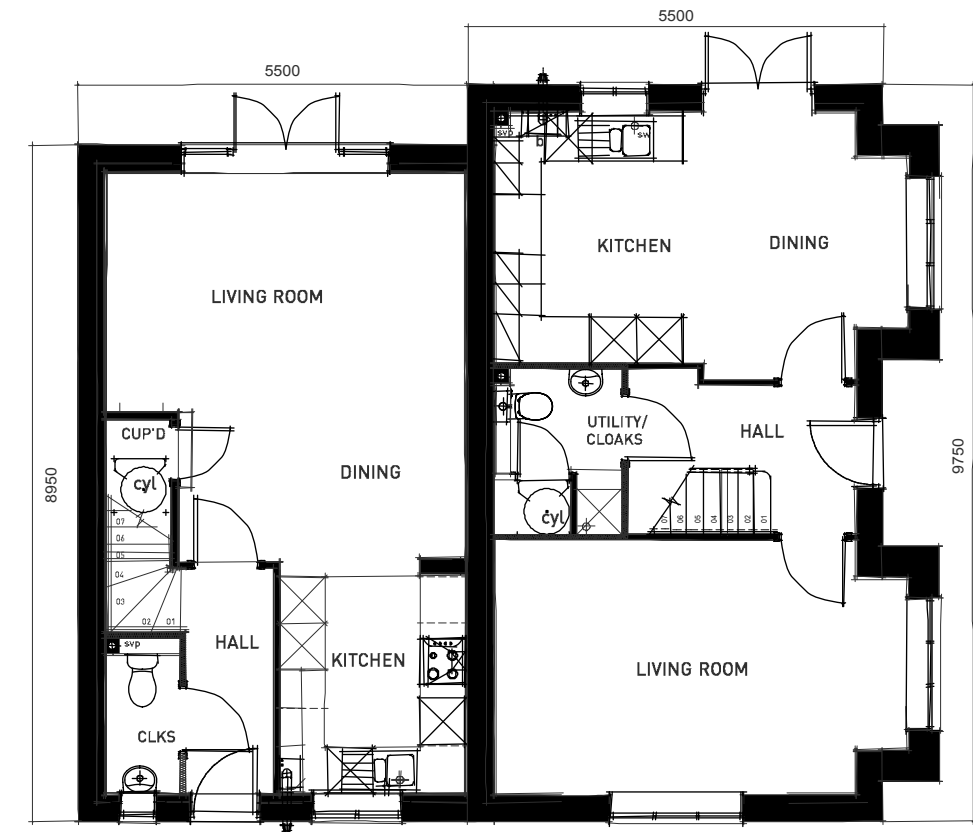

GROUND FLOOR

*** OPAQUE WINDOWS**

HOUSE TYPE SP302A - PLOT 8
HOUSE TYPE SP303A - PLOT 9

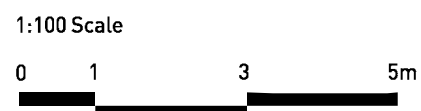

HEYFORD PARK - CAMP ROAD PARCEL B1 - HOUSE TYPES P302A & P303A

