



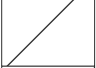
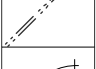


**ACCOMMODATION SCHEDULE
PARCEL B1**

	House Type	Square footage	No. units	No. Beds
OPEN MARKET	P302A	853	1	3
	P303A	959	1	3
	P401	1000	1	4
	SW4038A	1313	1	4
	P404A	1343	3	4
	P502	1752	2	5
TOTAL			9	

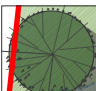
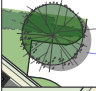
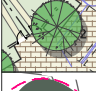



KEY:
 APPLICATION BOUNDARY




ENCLOSURE DETAILS:

-  1.8M HIGH BRICK WALL
-  1.8M HIGH LARCH LAP FENCE
-  1.8M HIGH CLOSE BOARD FENCE
-  1.8M HIGH BRICK WALL WITH TIMBER PANEL INFILL
-  PRIVATE GATED ACCESS TO REAR PARKING COURTYARD
-  PRIVATE GATES, ACCESS TO REAR GARDENS

LANDSCAPING:

-  INDICATIVE PROPOSED FOCAL TREES
-  INDICATIVE PROPOSED AVENUE TREES
-  INDICATIVE PROPOSED TREES
-  EXISTING TREES/HEDGEROWS TO BE RETAINED WITH RPZs

SURFACE MATERIALS:

-  TARMAC
-  BLOCKWORK MULTISTOCK RED/CHARCOAL
-  BLOCKWORK MULTISTOCK PENNANT GREY

HEYFORD PARK - SITE LAYOUT PARCEL B1



© Copyright Pegasus Planning Group Ltd. © Crown copyright. All rights reserved. Ordnance Survey Copyright Licence number: 100042093. Promap Licence number: 100020449. Standard OS licence rights, one year from purchase. Drawings prepared for planning application purposes and can be scaled (drawings are not to be used for construction or sales documents). Please refer to (client) for development design risk assessment documents. Pegasus Urban Design is part of Pegasus Planning Group Ltd. Any queries to be reported to Pegasus for clarification.