

© Copyright Pegasus Planning Group Ltd. © Crown copyright. All rights reserved. Ordnance Survey Copyright Licence number 100042092. Promap Licence number 10020449. Standard OS licence rights, one year from purchase. Drawings prepared for planning application purposes and can be scaled (drawings are not to be used for construction or sales documents). Please refer to client for development design risk assessment documents. Pegasus Urban Design is part of Pegasus Planning Group Ltd. Any queries to be reported to Pegasus for clarification.




**FRONT ELEVATION**




**SIDE ELEVATION (A)**




**REAR ELEVATION**

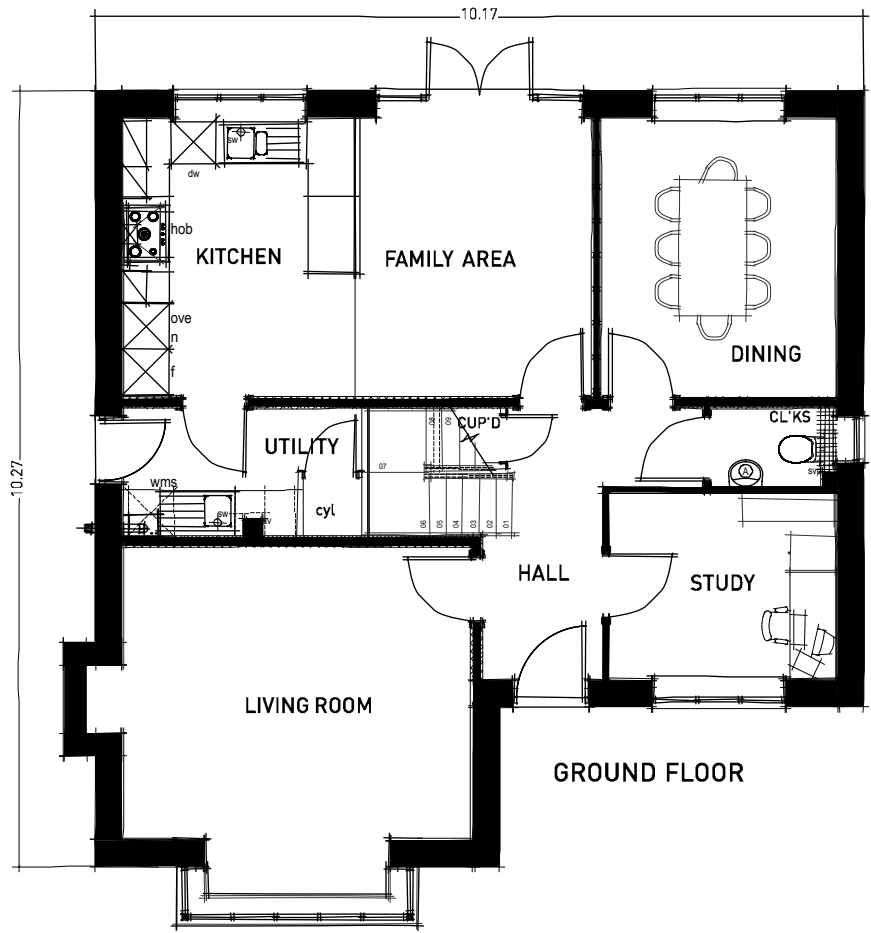

**GROUND FLOOR**

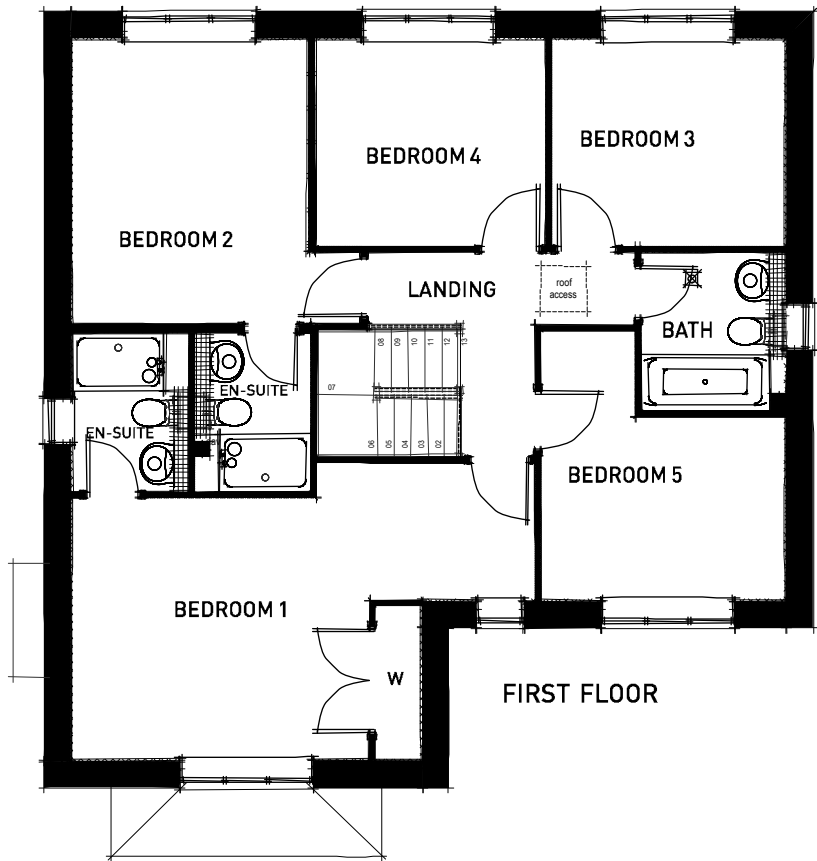

**FIRST FLOOR**

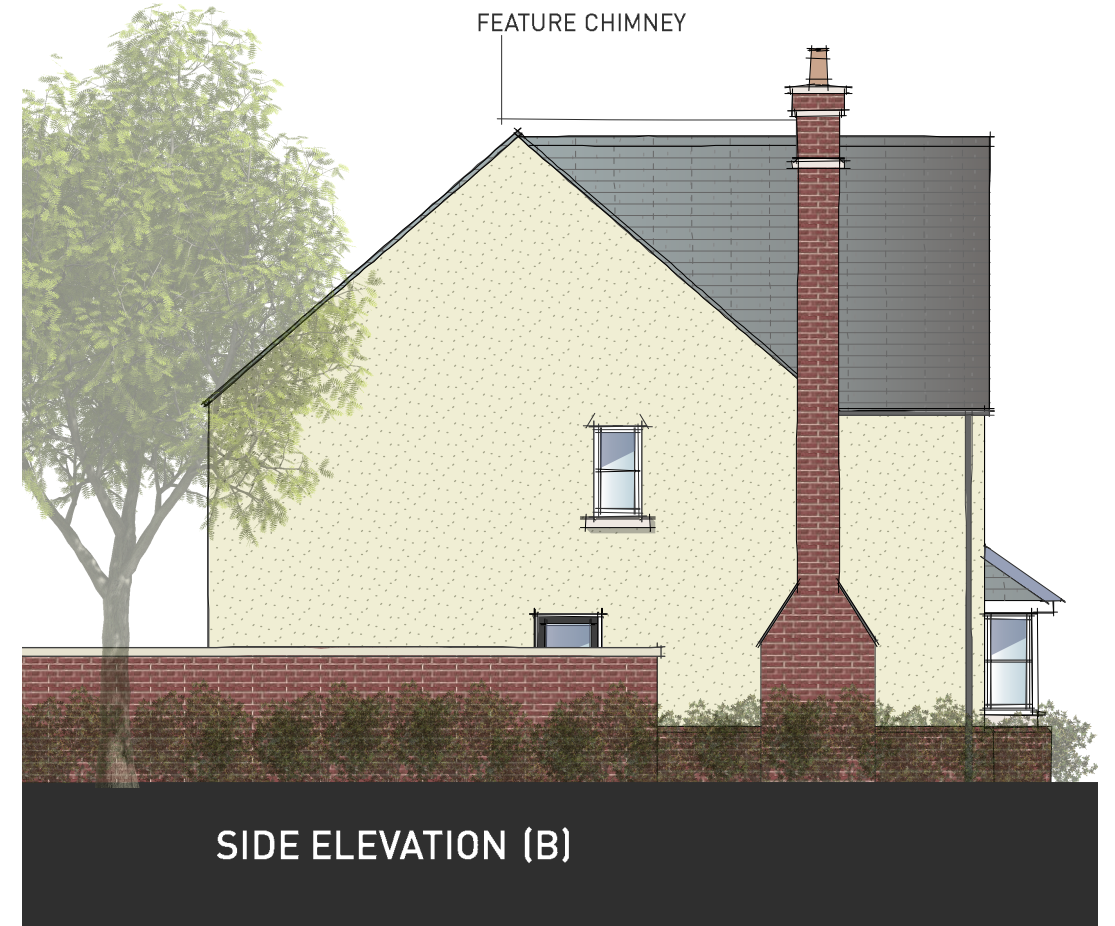

**SIDE ELEVATION (B)**

\* OPAQUE WINDOWS  
 PLOT 1 AS  
 PLOT 5 HANDED



**HEYFORD PARK - CAMP ROAD PARCEL B1 - HOUSE TYPE P502**