


# Post & Wire

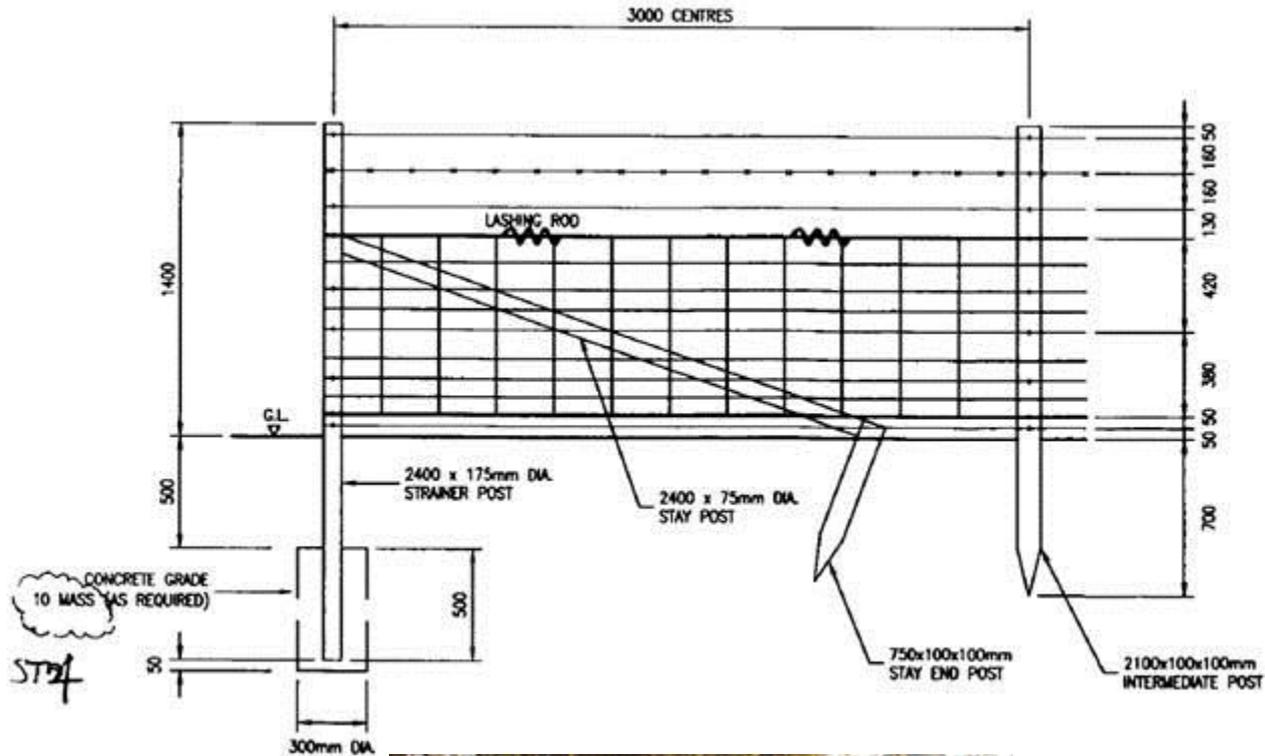

Fence Detail Sheet