


MATCHLINE FOR CONTINUATION SEE DRG. No. 5114534-ATK-DRG-MD-705214

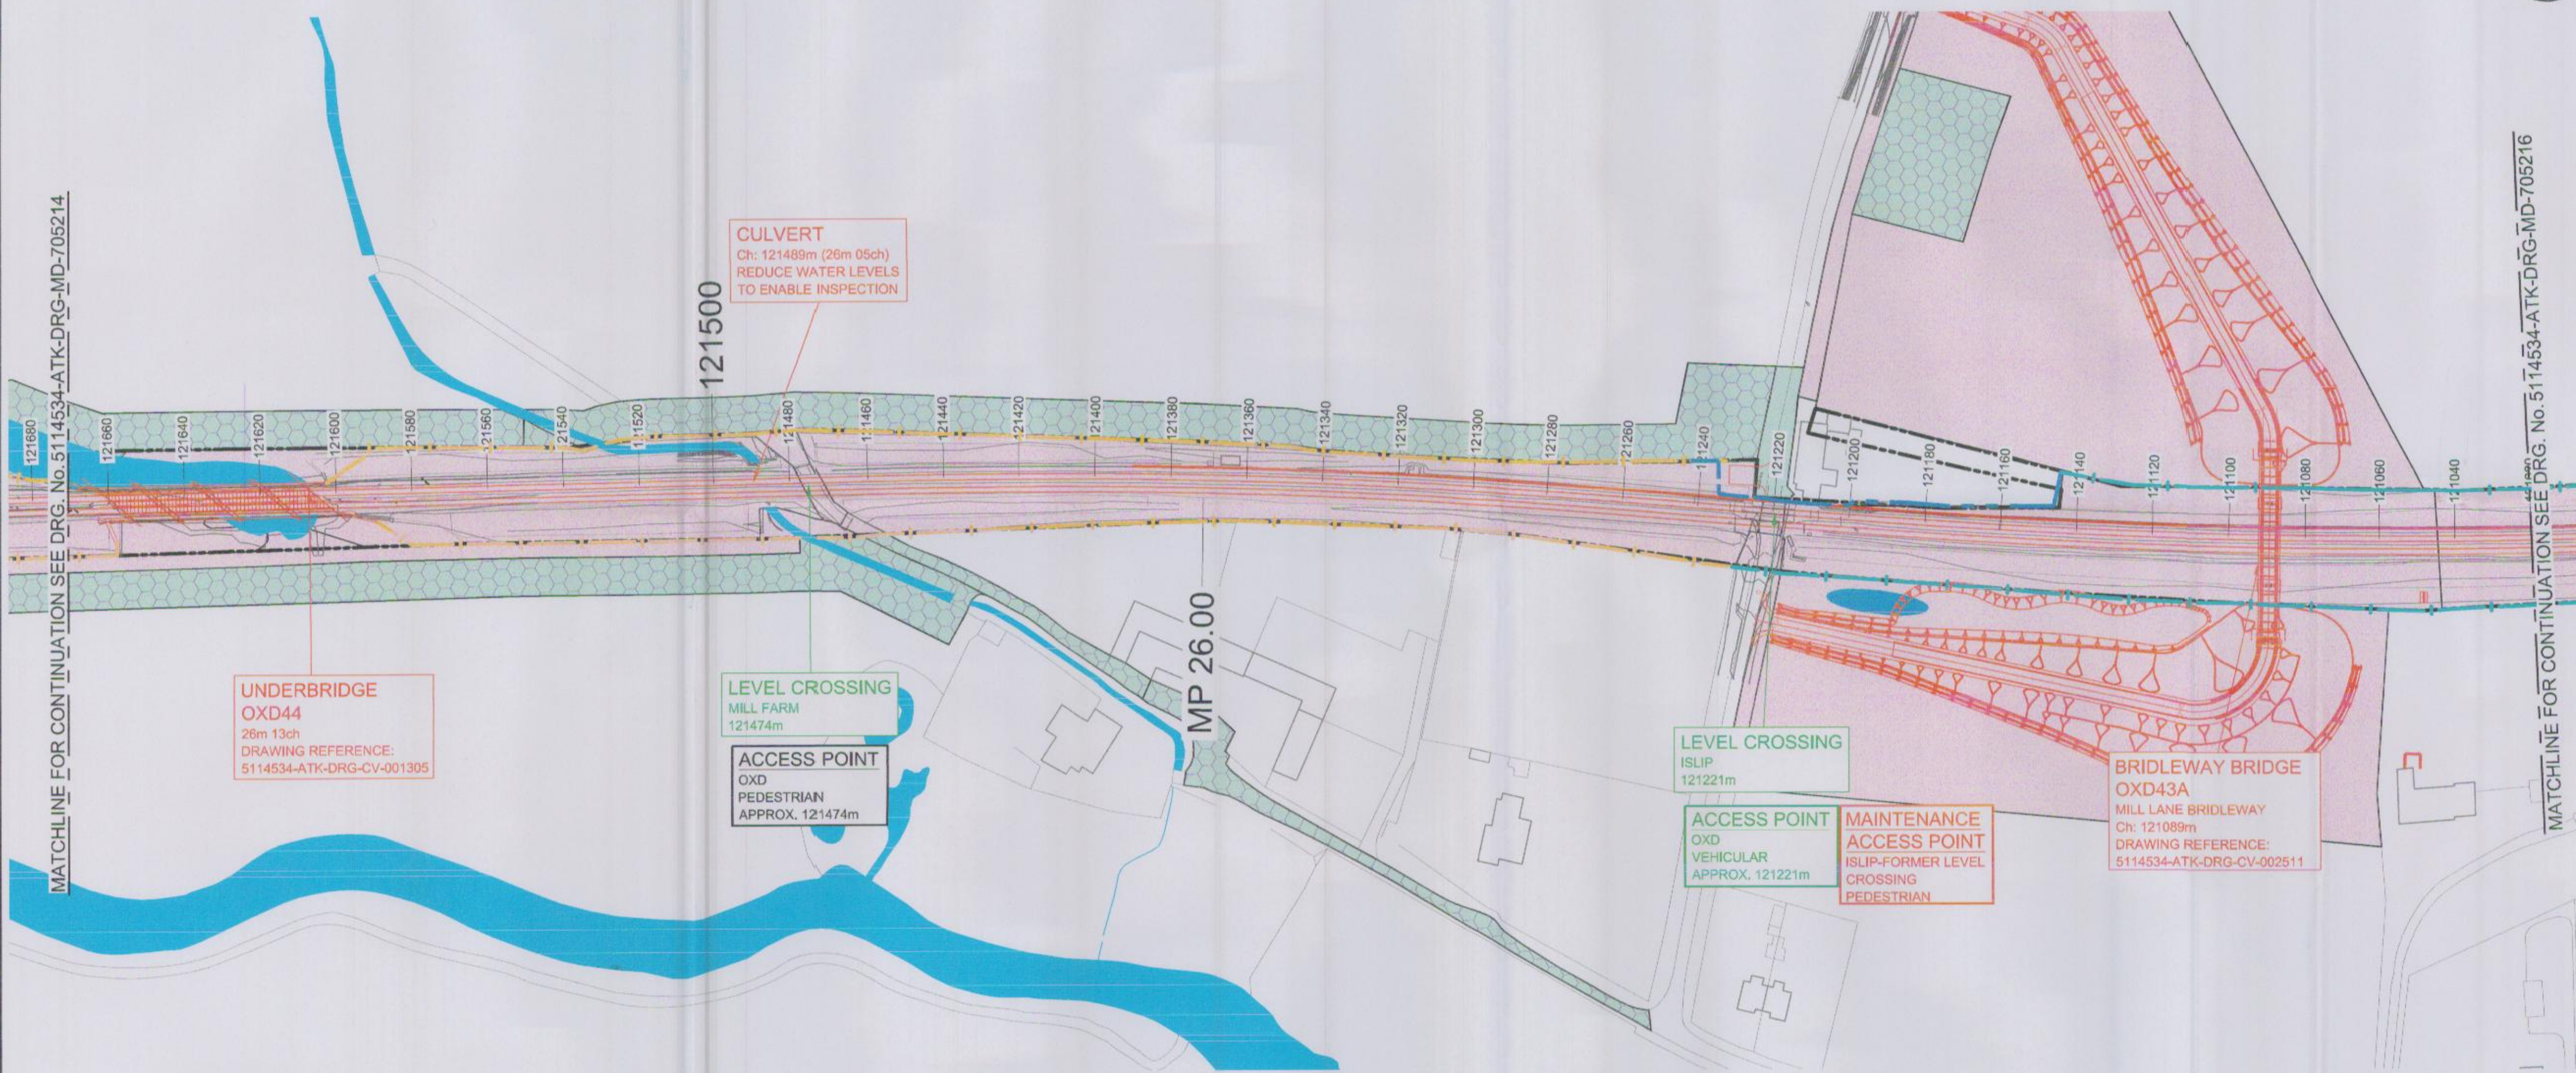

KEY

- NETWORK RAIL LAND BOUNDARY
- - - EXISTING FENCE
- - - PROPOSED CHAIN LINK FENCE
- - - PROPOSED POST & RAIL FENCE
- - - PROPOSED POST & WIRE FENCE
- - - PROPOSED PALISADE FENCE
- - - PROPOSED NOISE BARRIER

LAND BOUNDARY KEY

- LIMITS OF DEVIATION
- LIMITS OF LAND TO BE ACQUIRED (PERMANENT)
- LIMITS OF LAND TO BE ACQUIRED (TEMPORARY)

- Legend/Notes**
1. THIS DRAWING SHOULD NOT BE SCALED AND IS TO BE USED FOR CONDITION DISCHARGE ONLY. FENCING POSITIONS AND TYPES MAY BE MODIFIED FOLLOWING SUBMISSION UPON AGREEMENT.
 2. THIS DRAWING IS FOR COORDINATION PURPOSES ONLY AND MUST NOT BE USED FOR DESIGN PURPOSES. FOR FURTHER DETAILS OF INDIVIDUAL DISCIPLINE DESIGN PROPOSALS PLEASE REFER TO RESPECTIVE DRAWINGS.
 3. DRAWING BASED UPON OS TILE PROVIDED BY NETWORK RAIL (@ CROWN COPYRIGHT AND DATABASE RIGHTS 2013 ORDNAVANCE SURVEY 0100040692).
 4. MILEAGES SHOWN ARE APPROXIMATE ONLY AND ARE FOR REFERENCE ONLY.
 5. NETWORK RAIL BOUNDARY SHOWN INDICATIVELY.
 6. TWA DRAWING INFORMATION IS AS SUPPLIED BY ARDENT AND IS FOR INFORMATION ONLY. FOR SPECIFIC QUERIES REGARDING TWA/LAND BOUNDARIES CONTACT ARDENT.
 7. EXISTING FENCELINE SHOWN IS BASED ON 'AS SURVEYED' INFORMATION FROM THE CURRENT TOPOGRAPHICAL SURVEY.
 8. PROPOSED FENCELINE SHOWN IS BASED ON TWA BOUNDARIES WITH THE EXCEPTION OF AREAS AROUND EXISTING AND PROPOSED STRUCTURES. REFER TO STRUCTURE SPECIFIC DRAWINGS FOR MORE DETAILED ALIGNMENTS.
 9. FENCELINES THAT FALL OUTSIDE OF THE TWA BOUNDARY HAVE BEEN PICKED UP BY THE TOPOGRAPHICAL SURVEY AND WILL TAKE PRECEDENCE IN THE DESIGN.
 10. ALL STATION PLATFORMS TO HAVE 'BACK OF PLATFORM' FENCING, SEE STATION SPECIFIC DRAWINGS FOR DETAILS.



A02	21/03/14	FOR APPROVAL	ST	SM	PH
A01	19/11/13	FOR APPROVAL	ST	RD	PH
Rev	Date	Description of Revisions	Drawn	Chkd	Appr

Status

FOR APPROVAL

Chiltern Railways **NetworkRail**

Maypole Station, Great Central House, Melcombe Place, London, W91 6JJ

ATKINS

The Axis
10 Holiday Street
Birmingham
West Midlands
B1 1TF

Tel: +44 (0)121 483 5000
Fax: +44 (0)121 483 6333

Project **EAST WEST RAIL PHASE 1**

CHERWELL DISTRICT COUNCIL
Plan No. 13/00169/1/PC
Amended/Additional plans removed
4-4-14 with Applications/Agents
4-4-14

PROPOSED BOUNDARY FENCING AND ACCESS STRATEGY
SHEET 15 OF 38

Designed	E.MUNDY	Signed		Date	31/10/2013
Drawn	S.TOLLEY	Signed		Date	31/10/2013
Checked	R.DATTANI	Signed		Date	05/11/2013
Approved	P.HAMPSHIRE	Signed		Date	05/11/2013
Scale(s)	1:1000	ELR & Mileage	VARIES		
Alternative Reference			Sheet	of	
Drawing Number	5114534-ATK-DRG-MD-705215		Revision	A02	