


GENERAL NOTES

1. Do not scale this drawing. If in doubt, ask.
2. This drawing is to be read in conjunction with all relevant architect's, engineer's and specialist drawings and specifications.

KEY

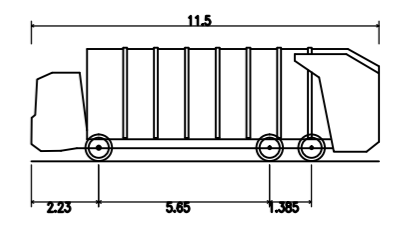

| | |
|-----------------------------|---------|
| Overall Length | 11.500m |
| Overall Width | 2.200m |
| Overall Body Height | 2.800m |
| Min Body Ground Clearance | 0.300m |
| Track Width | 2.500m |
| Lock to Lock Time | 4.00s |
| Kerb to Kerb Turning Radius | 11.550m |



| | | | | |
|-------------------------|-------------|---|----|----------|
| B New road layout added | | PT | MK | 18.09.13 |
| A Vehicle type amended | | PT | AB | 28.05.13 |
| REV: AMENDMENTS | | | | |
| PROJECT: | | LONGFORD PARK BANBURY | | |
| DRAWING TITLE: | | REFUSE VEHICLE TRACKING LAYOUT SHEET 3 OF 3 | | |
| CLIENT: | | BARRATT HOMES | | |
| DRAWING NUMBER: | | 20488_03_001 | | |
| REVISION: | SHEET SIZE: | DATE: | | |
| B | A1 | 28.05.13 | | |
| DRAWN BY: | CHECKED BY: | SCALE: | | |
| PT | AB | 1:500 | | |

M-EC Wellington House Leicester Road
Ibstock Leicestershire LE27 6HP
T: 01530 264 753
F: 01530 588 116
ibstock@m-ec.co.uk
www.m-ec.co.uk