



Refuse Vehicle Turning Right into junction of Roads 1 & 10 (West)

Scale - 1:500

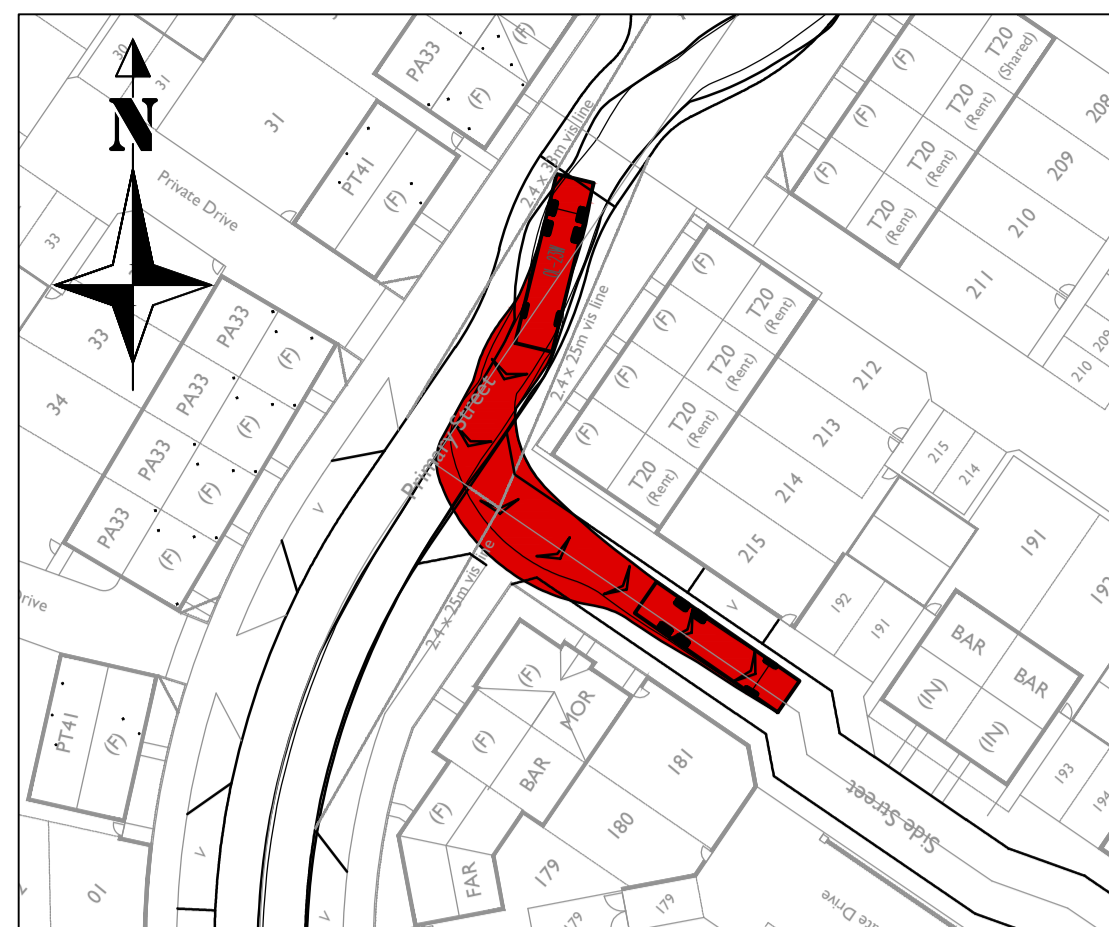


Refuse Vehicle Turning Left into junction of Roads 1 & 10 (West)

Scale - 1:500

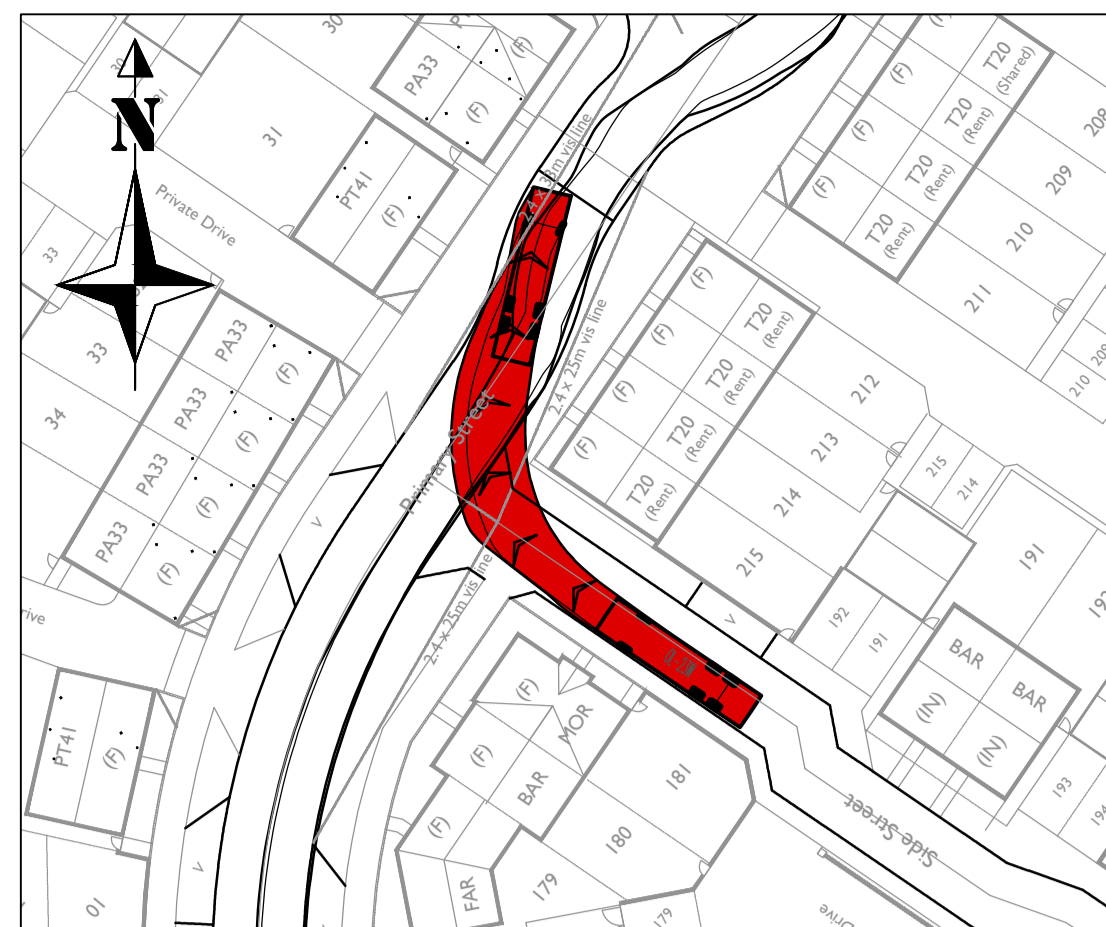

Refuse Vehicle Turning Right out of junction of Roads 10 & 1 (West)

Scale - 1:500

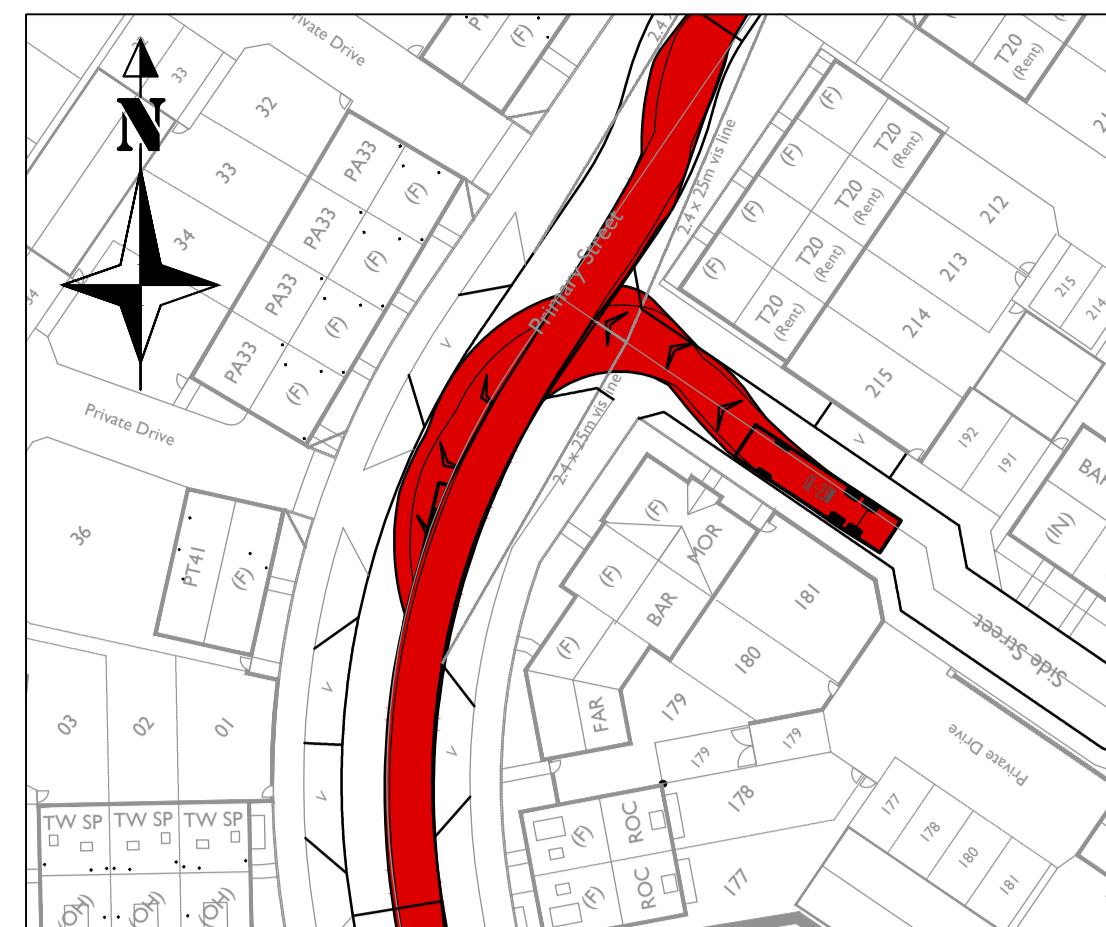


Refuse Vehicle Turning Left out of junction of Roads 10 & 1 (West)

Scale - 1:500

GENERAL NOTES


1. Do not scale this drawing.
2. This drawing is to be read in conjunction with all relevant architect's, engineer's and specialist drawings and specifications.

KEY

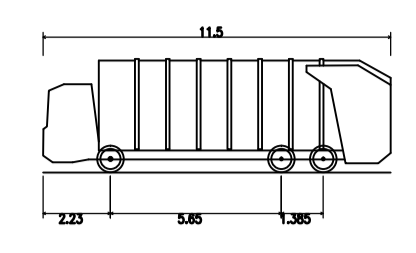


Overall Length 11.500m
Overall Width 2.500m
Overall Height 3.000m
Max. Body Ground Clearance 1.000m
Max. Wheel Track 1.800m
Max. Wheel Turning Radius 11.500m

THIS DRAWING IS BASED ON PLANNING LAYOUT C/1618 P001 P

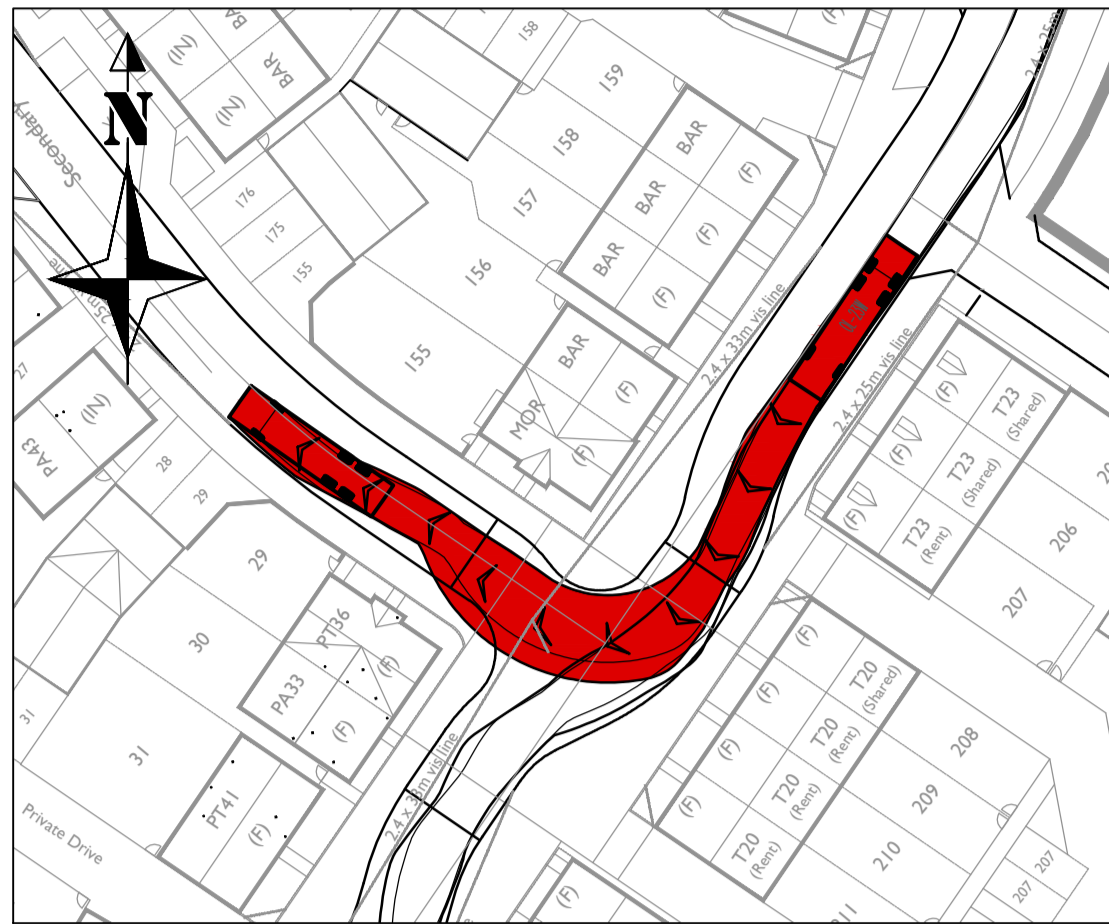


Refuse Vehicle Turning Right into junction of Roads 1 & 2

Scale - 1:500

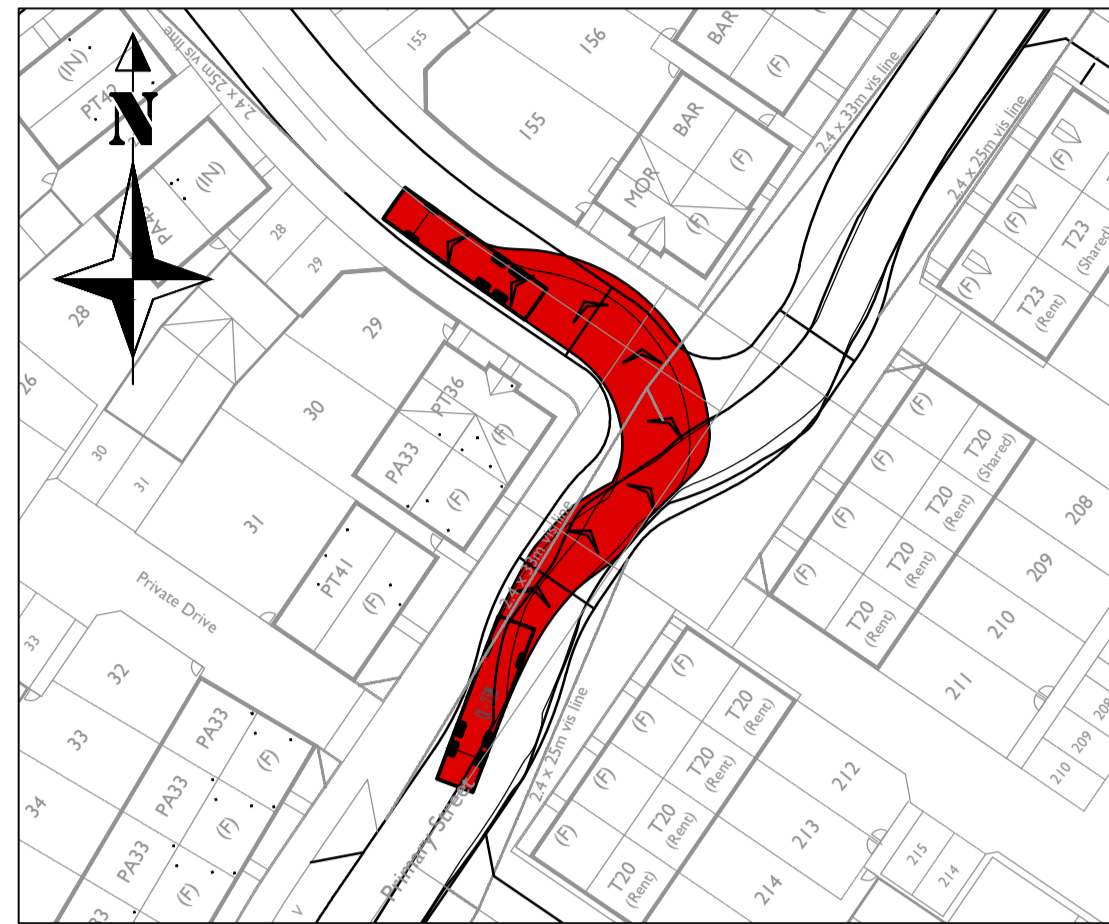

Refuse Vehicle Turning Left into junction of Roads 1 & 2

Scale - 1:500

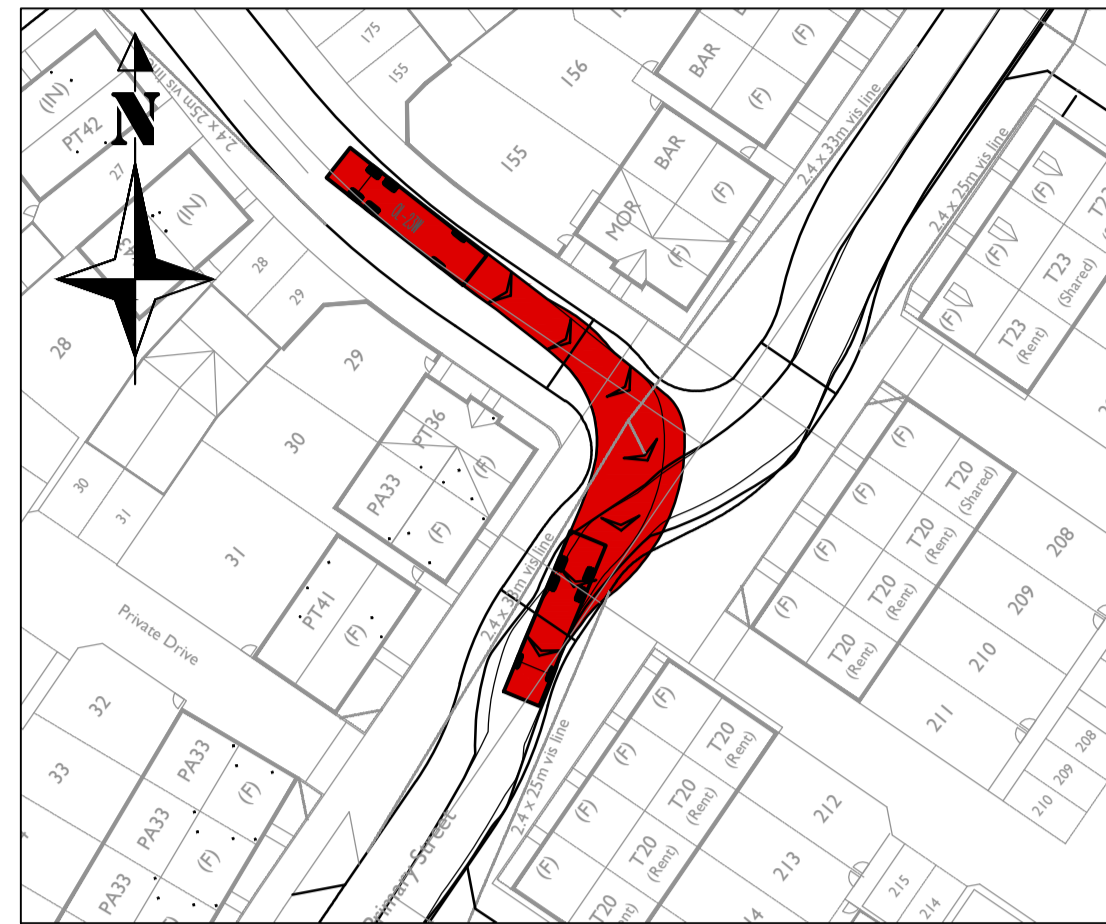


Refuse Vehicle Turning Right out of junction of Roads 2 & 1

Scale - 1:500



Refuse Vehicle Turning Left into junction of Roads 2 & 1

Scale - 1:500

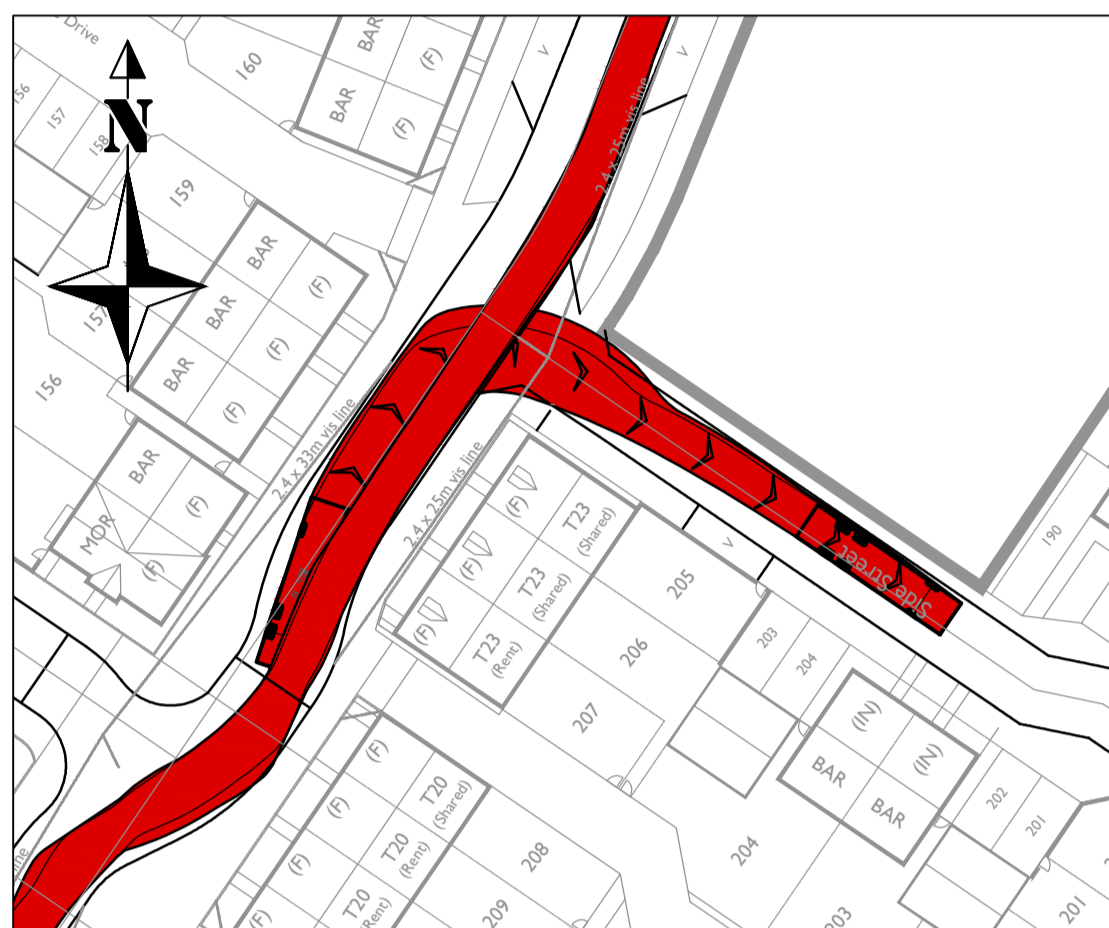


Refuse Vehicle Turning Right into junction of Roads 1 & 2 (East)

Scale - 1:500




Refuse Vehicle Turning Left into junction of Roads 1 & 2 (East)

Scale - 1:500

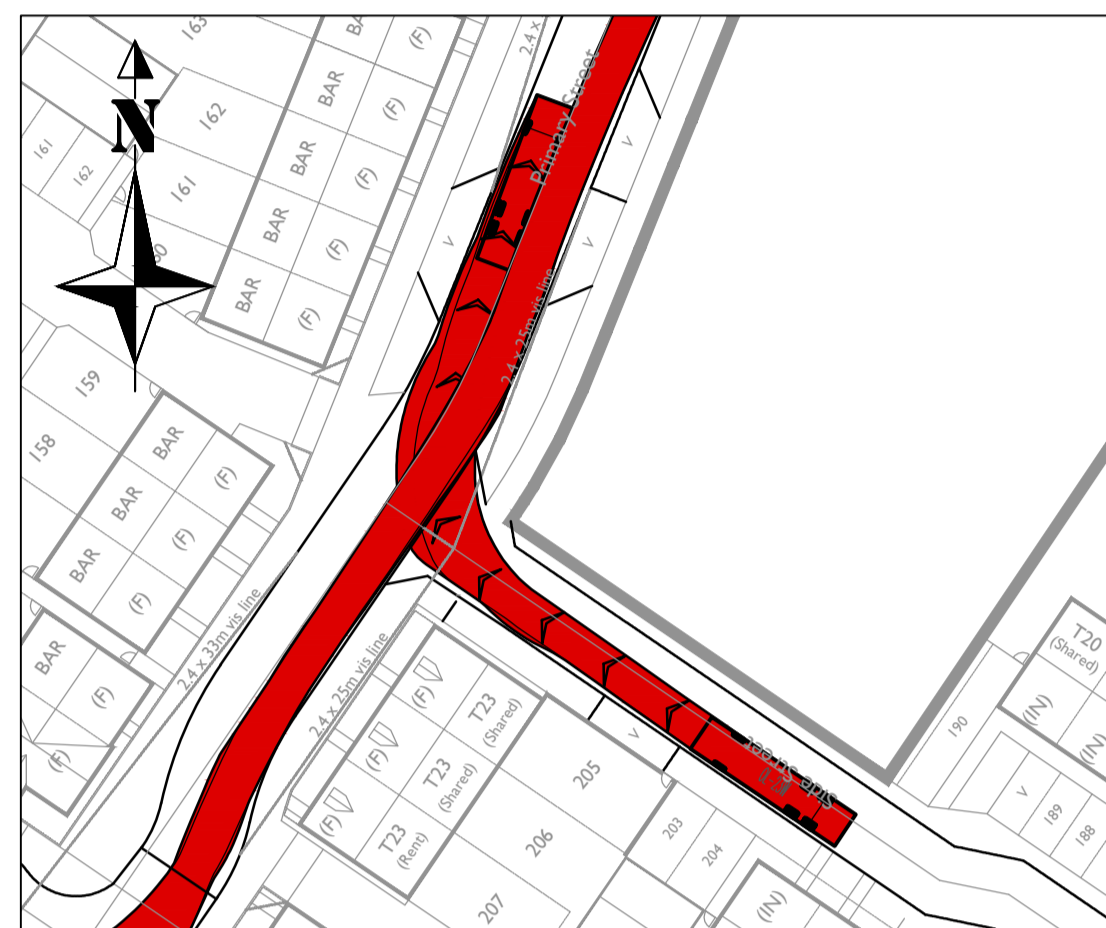


Refuse Vehicle Turning Right out of junction of Roads 2 & 1 (East)

Scale - 1:500

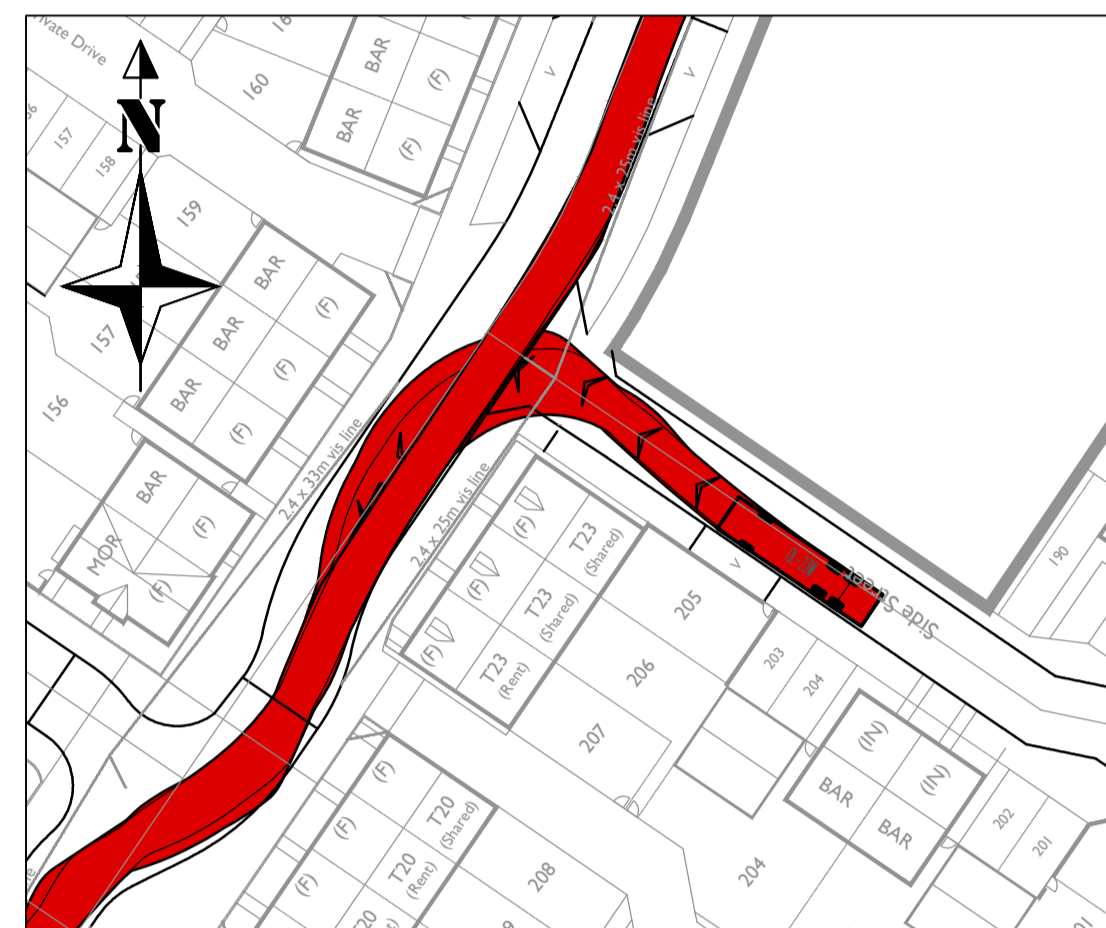


Refuse Vehicle Turning Left out of junction of Roads 2 & 1 (East)

Scale - 1:500

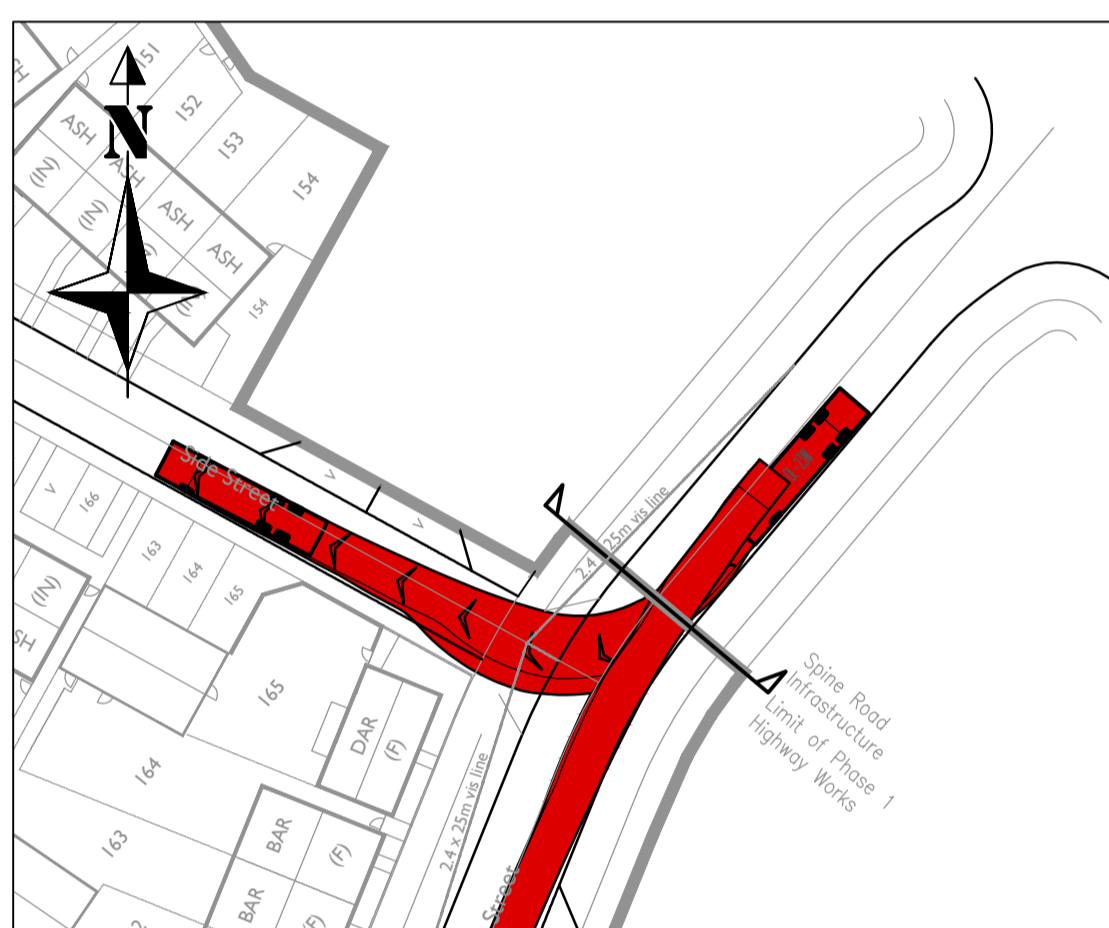


Refuse Vehicle Turning Right into junction of Roads 1 & 9

Scale - 1:500

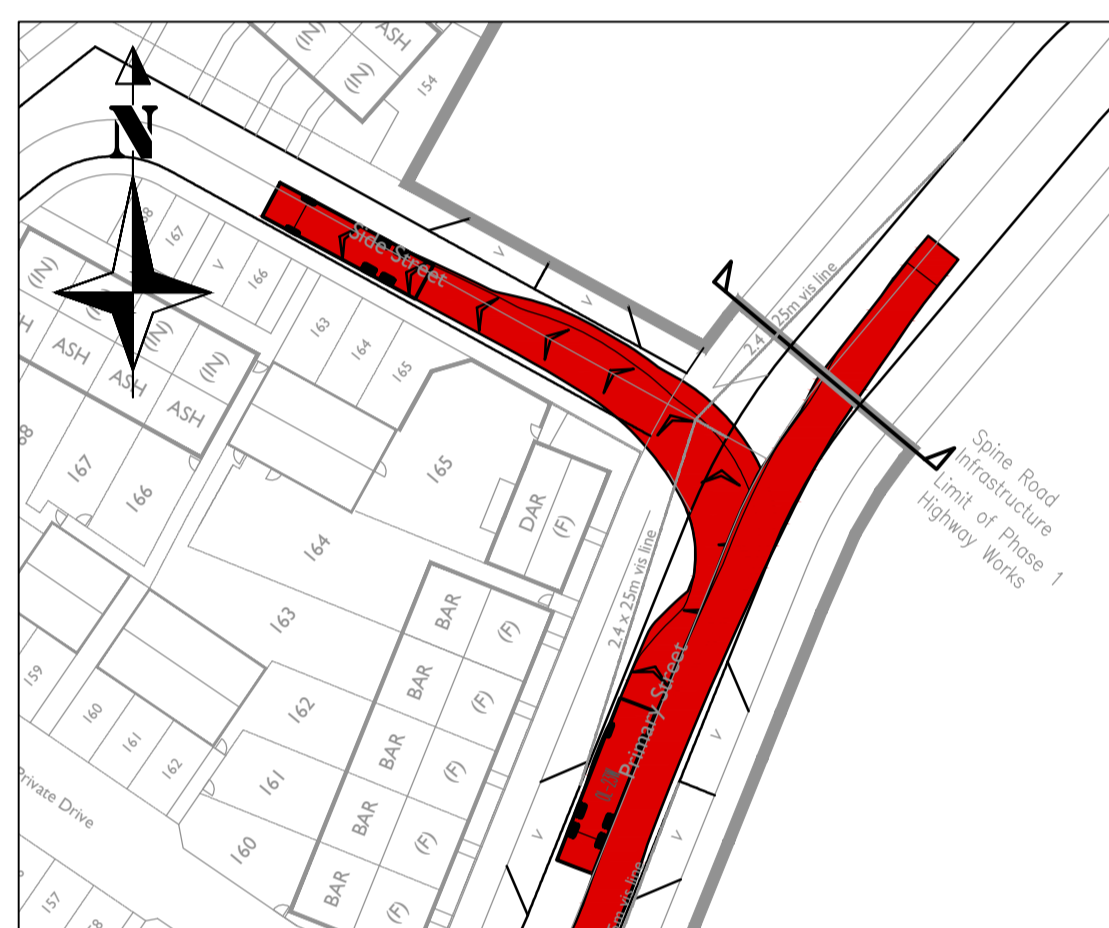


Refuse Vehicle Turning Left into junction of Roads 1 & 9

Scale - 1:500

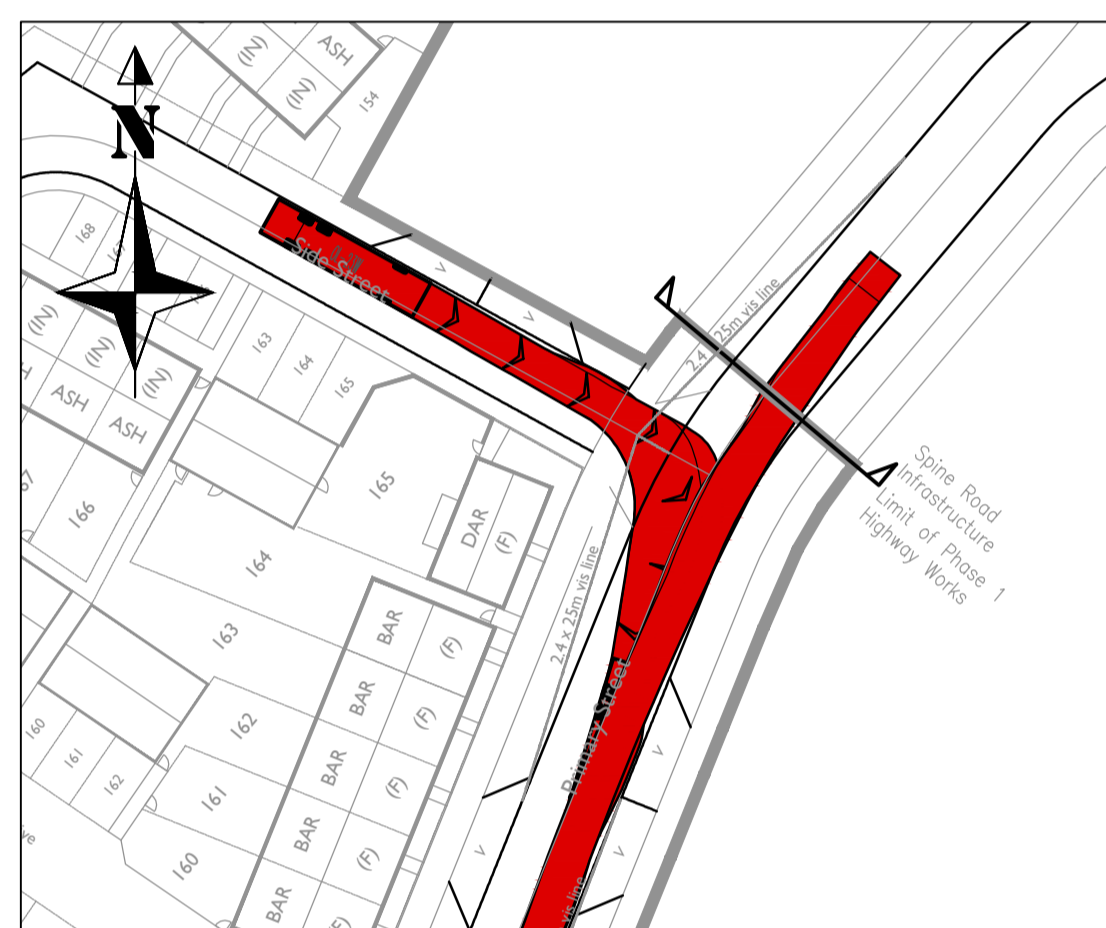

Refuse Vehicle Turning Right out of junction of Roads 9 & 1

Scale - 1:500

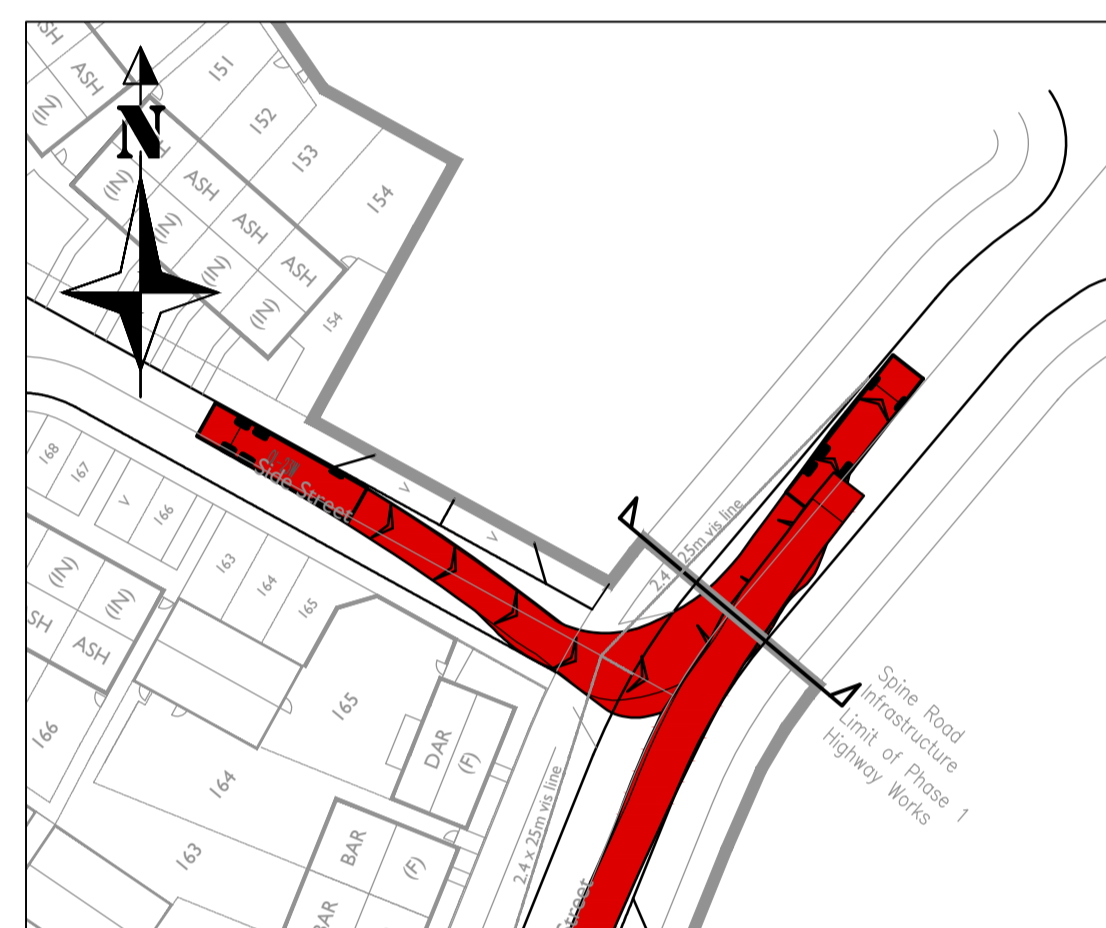


Refuse Vehicle Turning Left out of junction of Roads 9 & 1

Scale - 1:500




Refuse Vehicle Turning Right into junction of Roads 2 & 9

Scale - 1:500

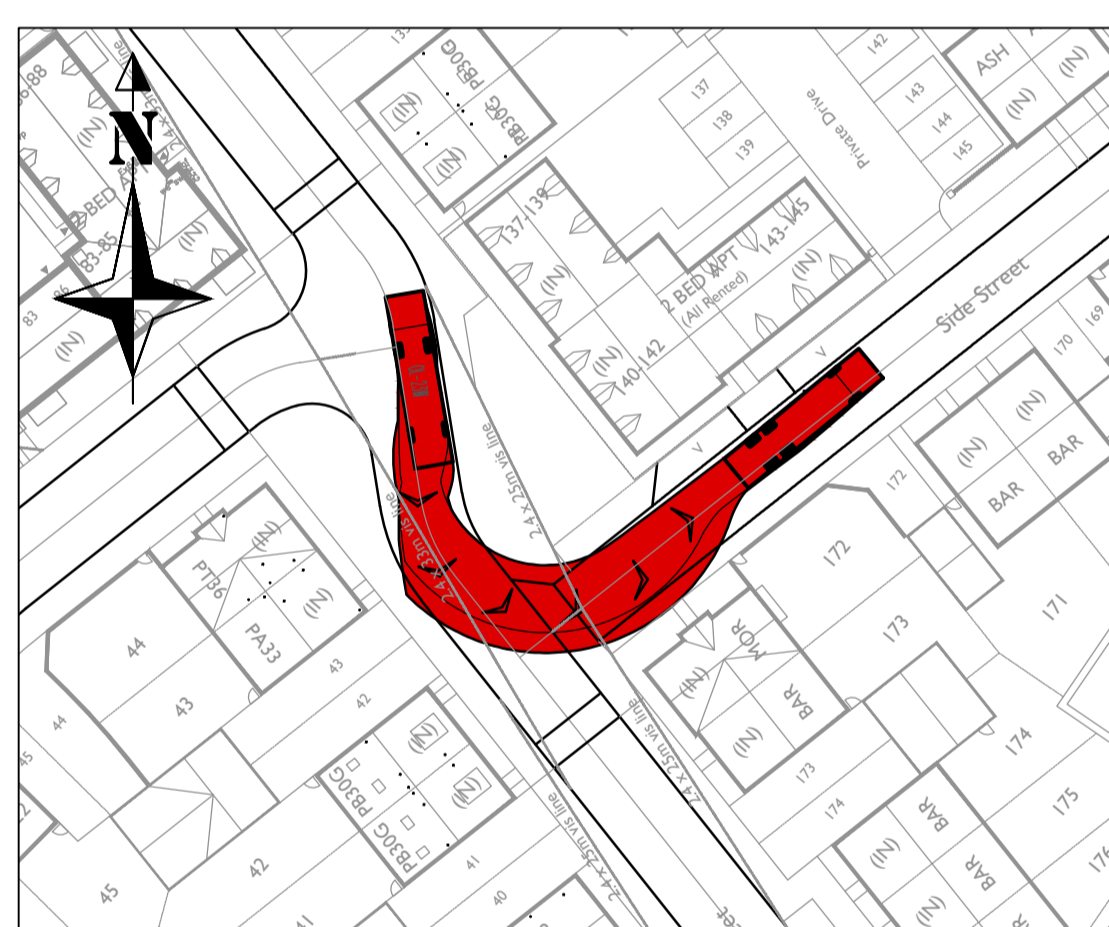


Refuse Vehicle Turning Left into junction of Roads 2 & 9

Scale - 1:500

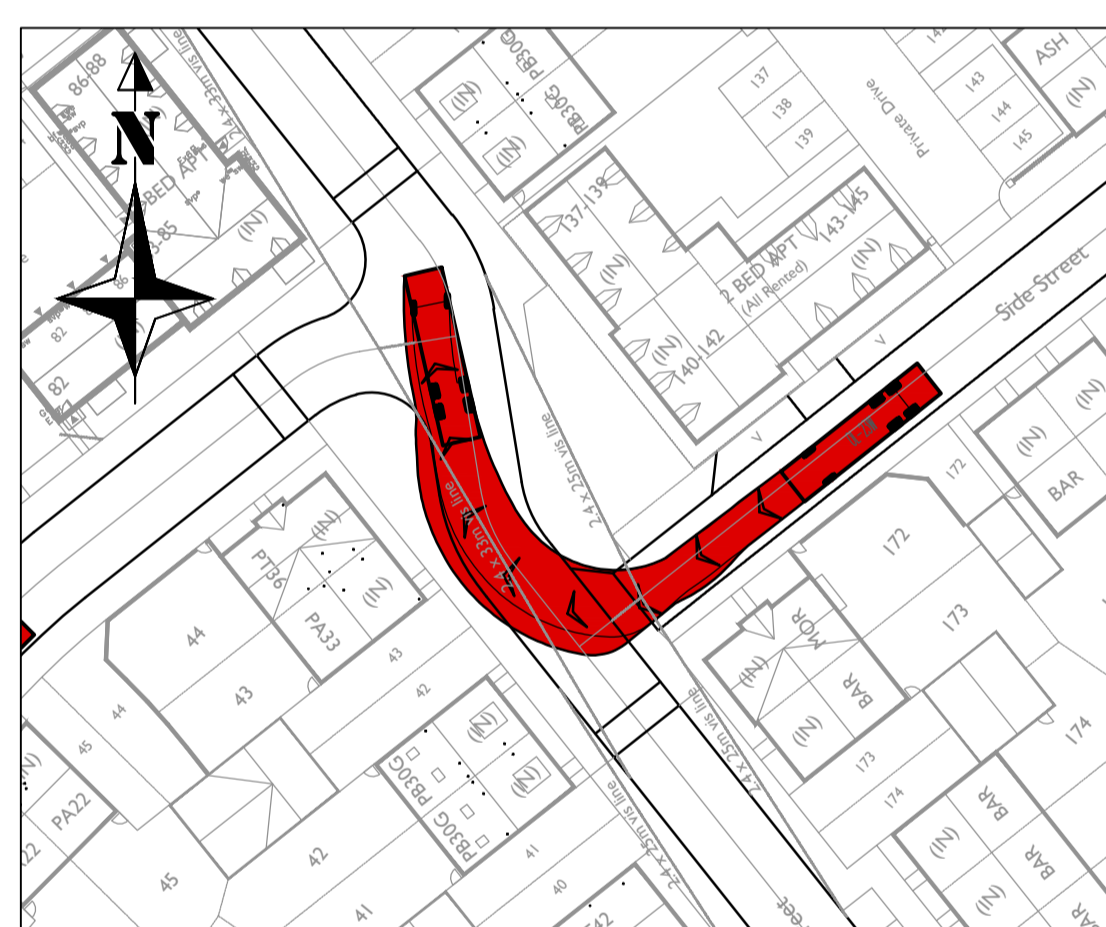


Refuse Vehicle Turning Right out of junction of Roads 9 & 2

Scale - 1:500

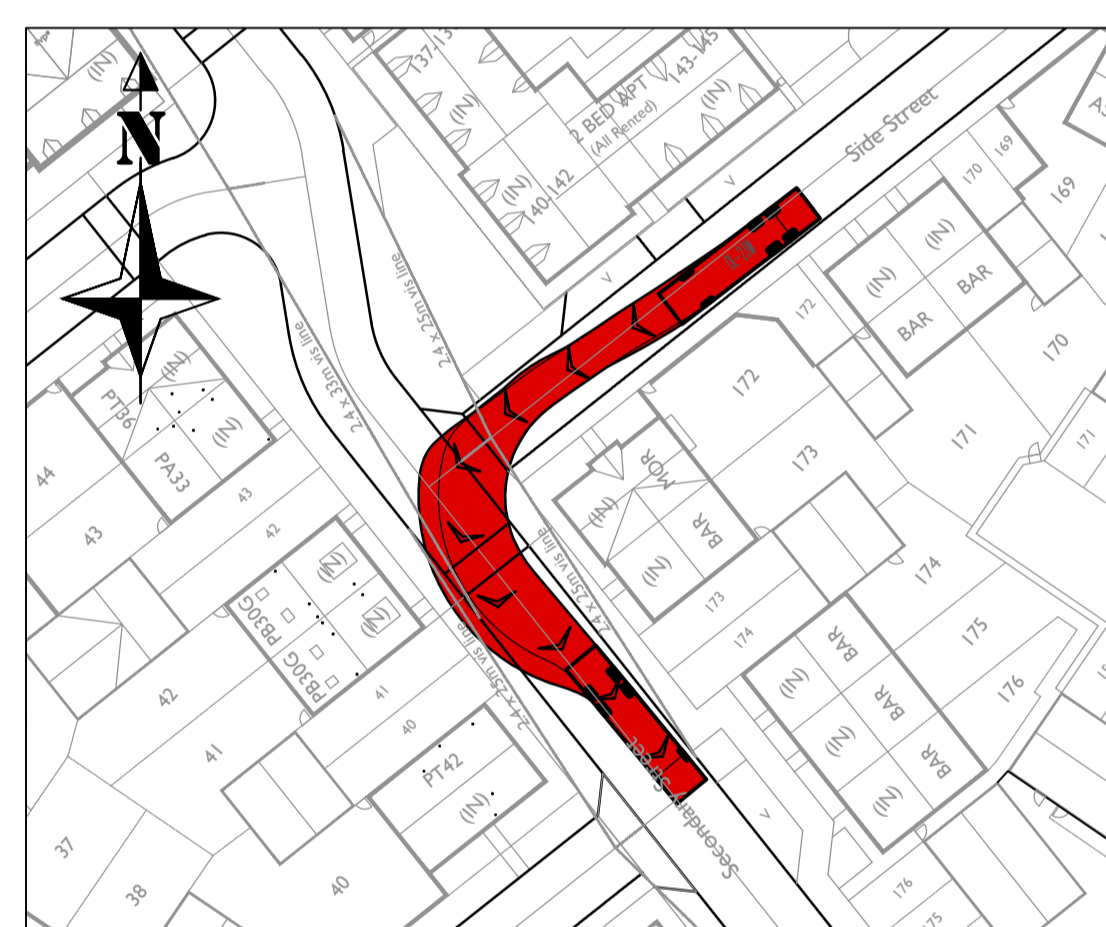


Refuse Vehicle Turning Left out of junction of Roads 9 & 2

Scale - 1:500

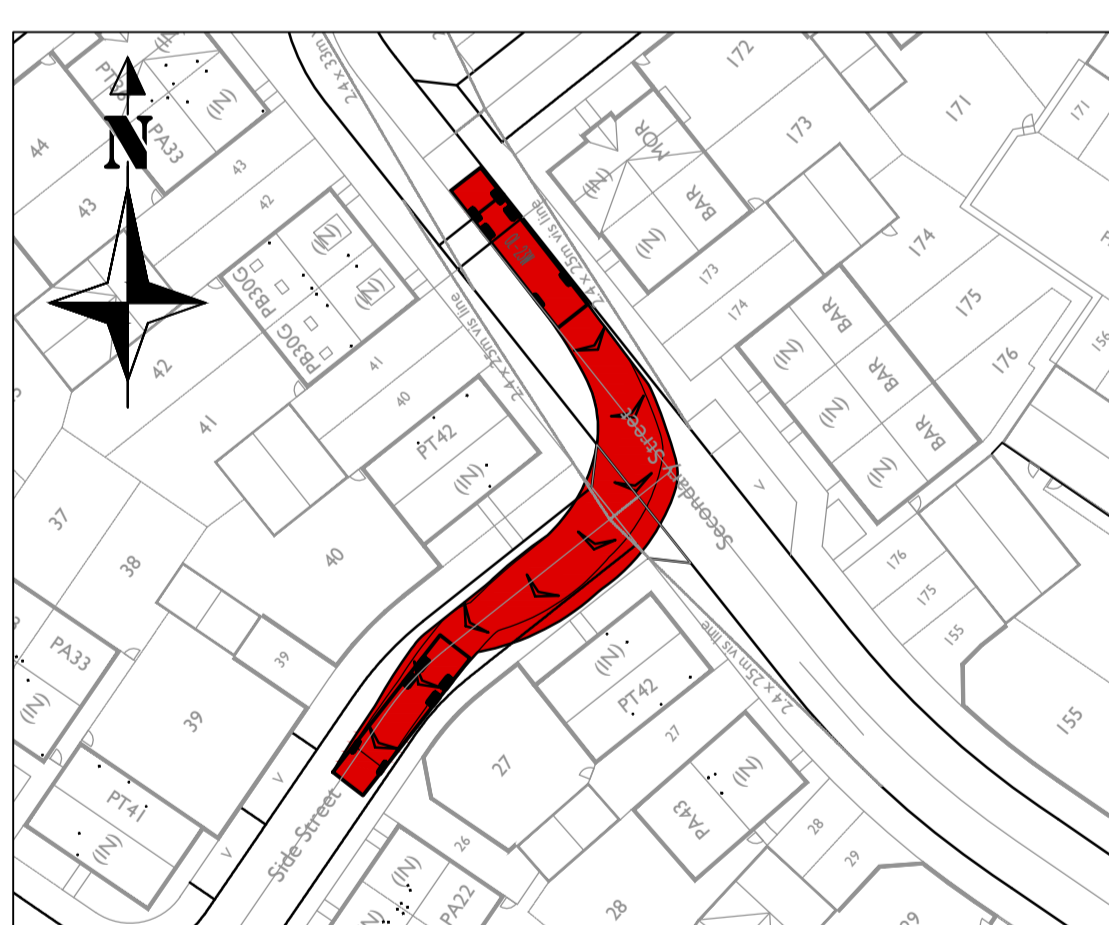


Refuse Vehicle Turning Right into junction of Roads 2 & 8

Scale - 1:500

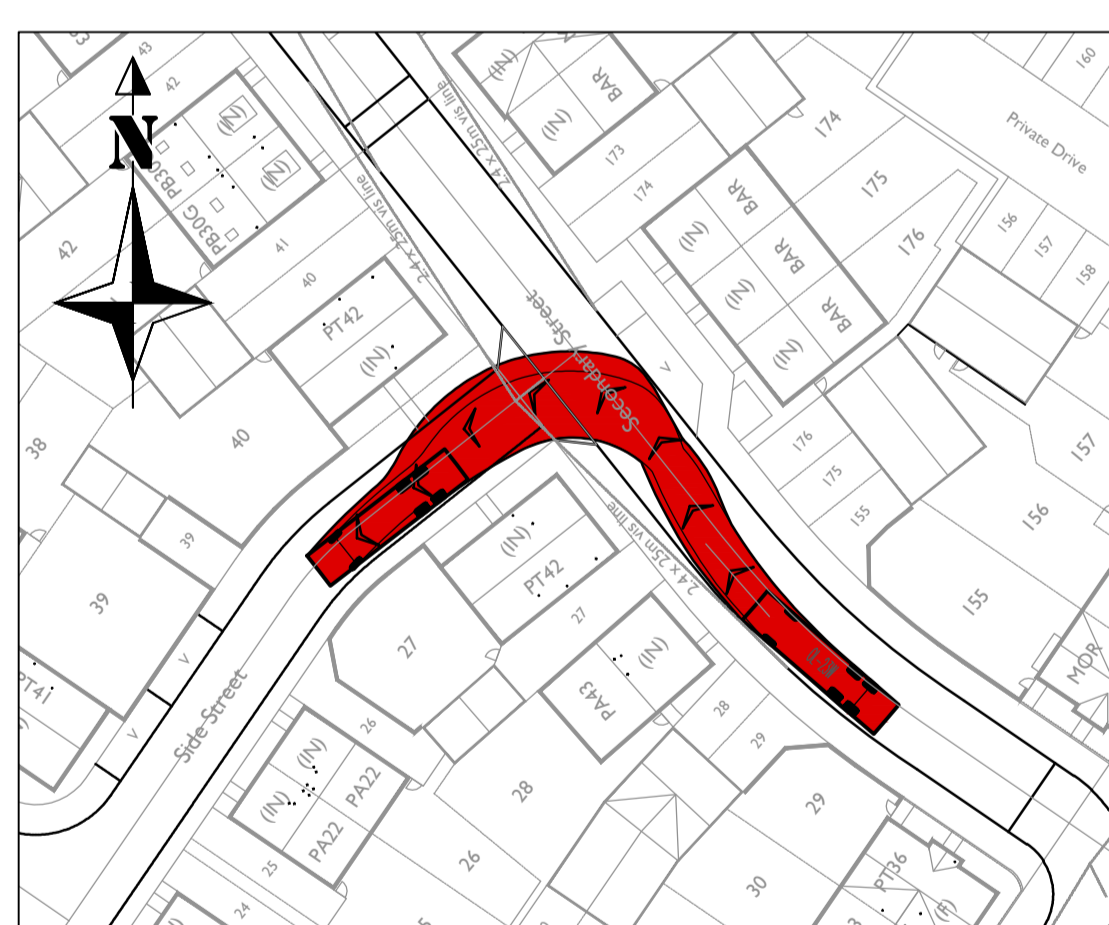


Refuse Vehicle Turning Left into junction of Roads 2 & 8

Scale - 1:500

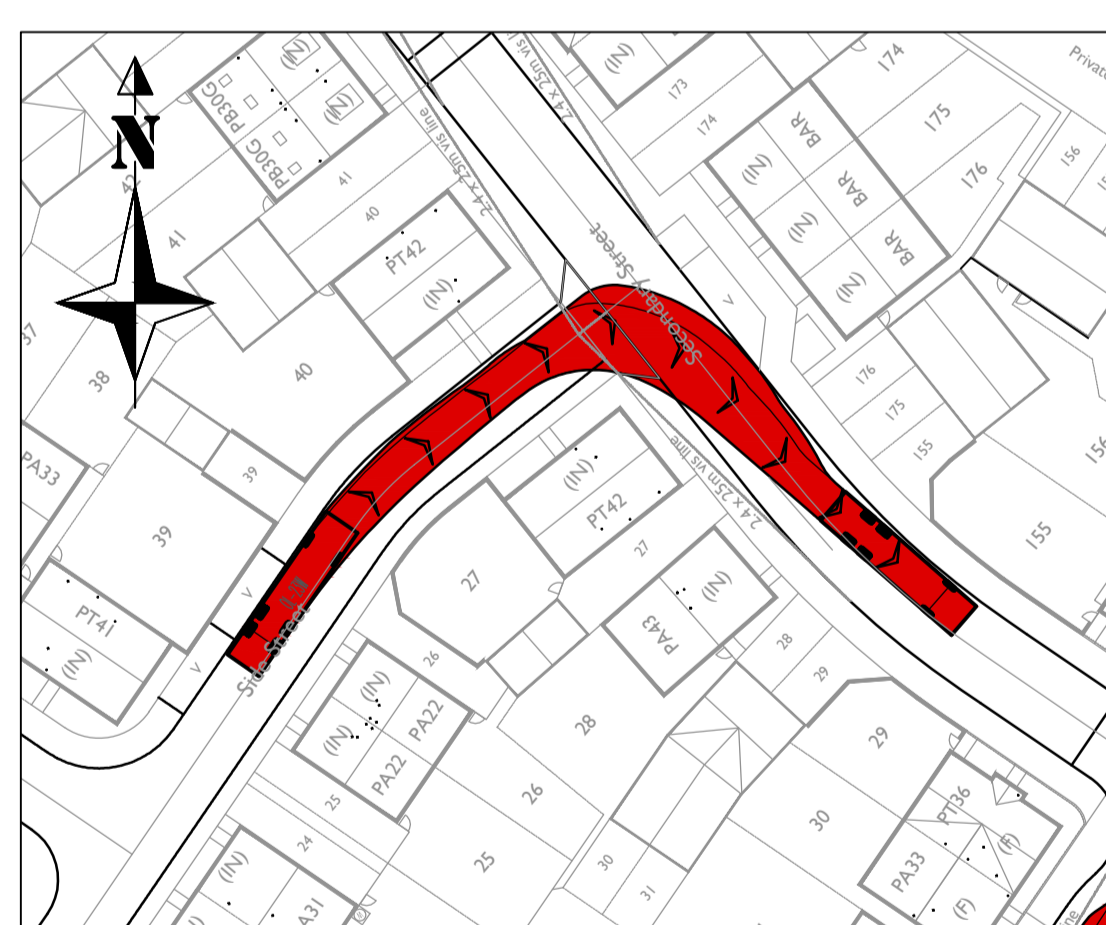


Refuse Vehicle Turning Right out of junction of Roads 8 & 2

Scale - 1:500

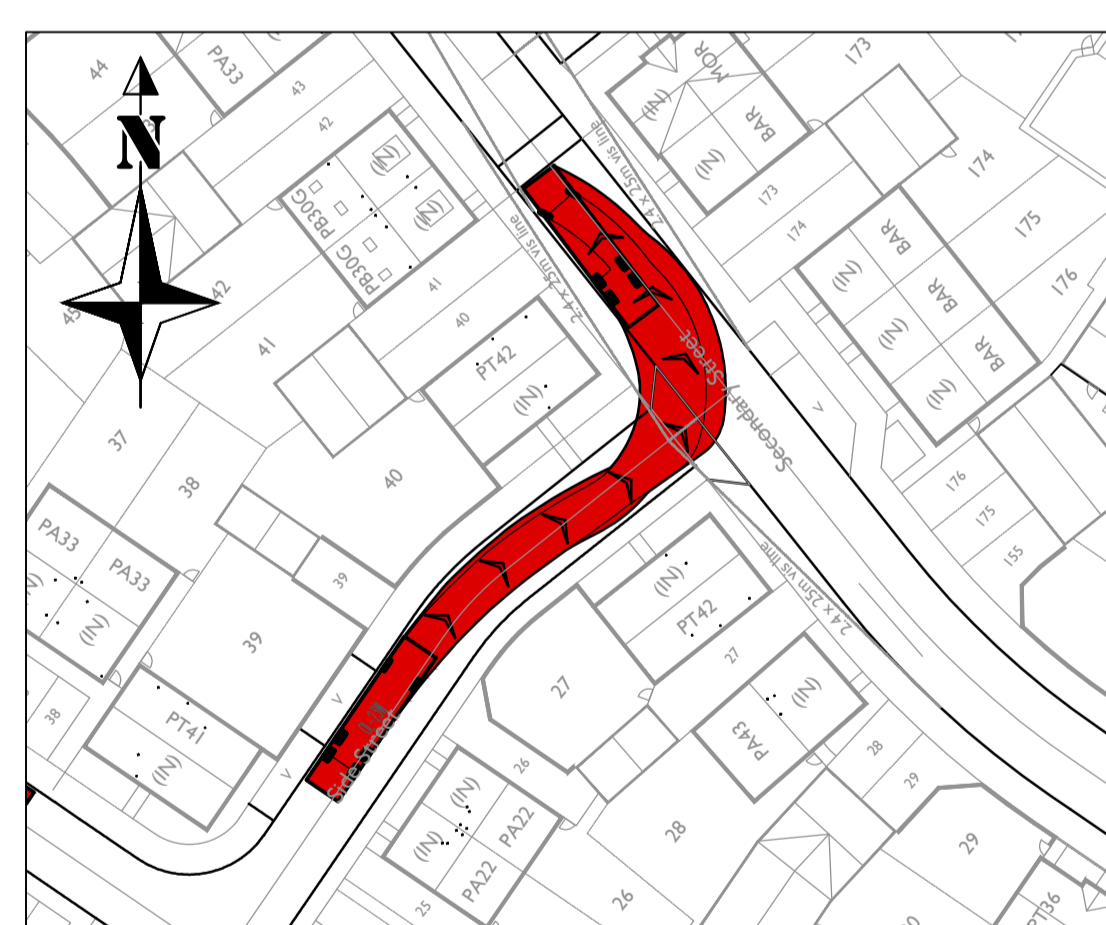


Refuse Vehicle Turning Left out of junction of Roads 8 & 2

Scale - 1:500

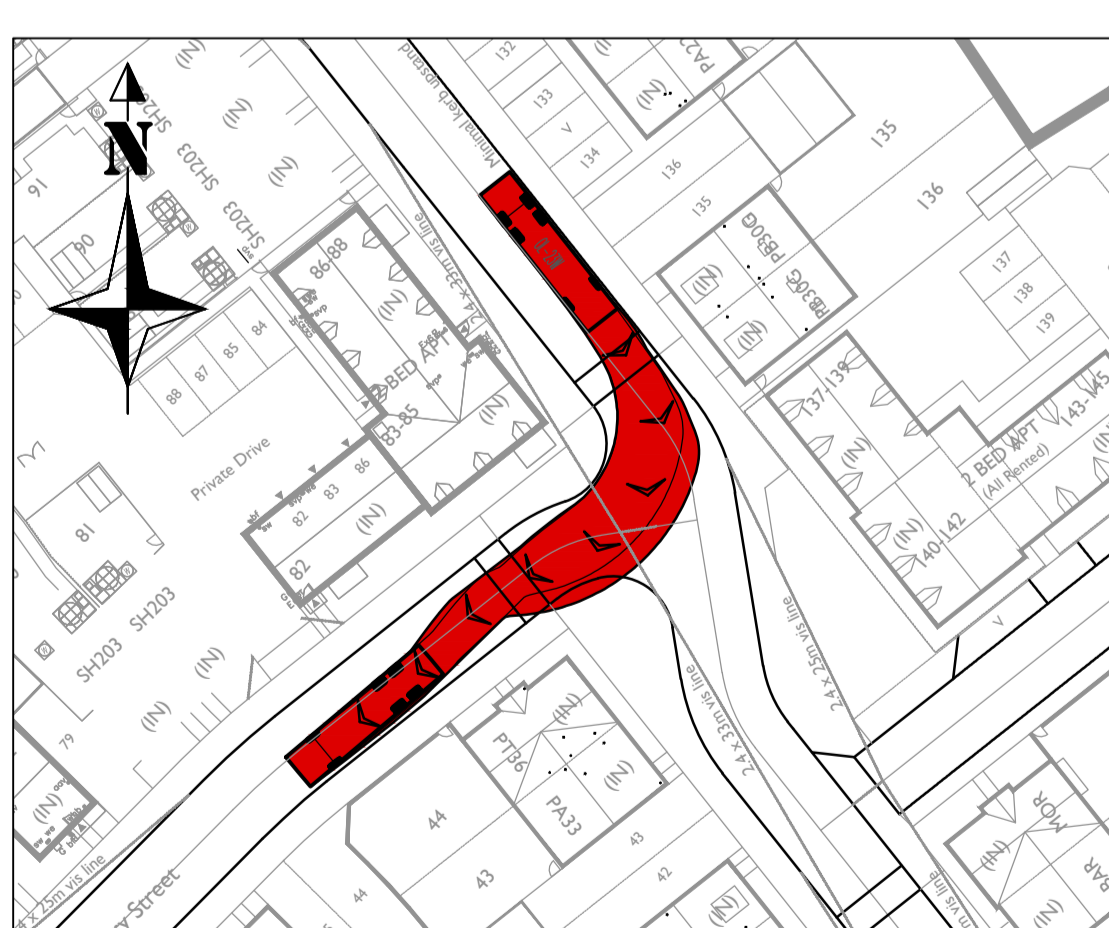


Refuse Vehicle Turning Right into junction of Roads 2 & 6

Scale - 1:500

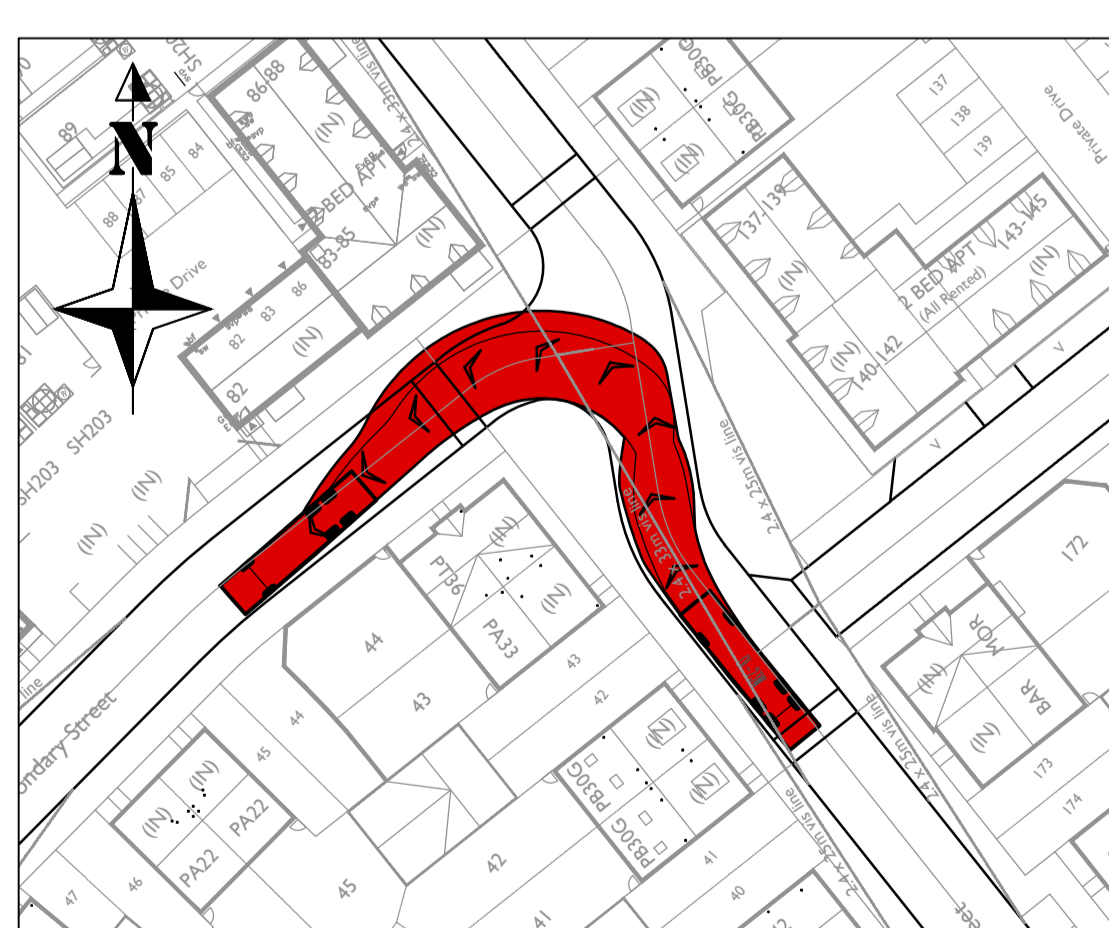


Refuse Vehicle Turning Left into junction of Roads 2 & 6

Scale - 1:500

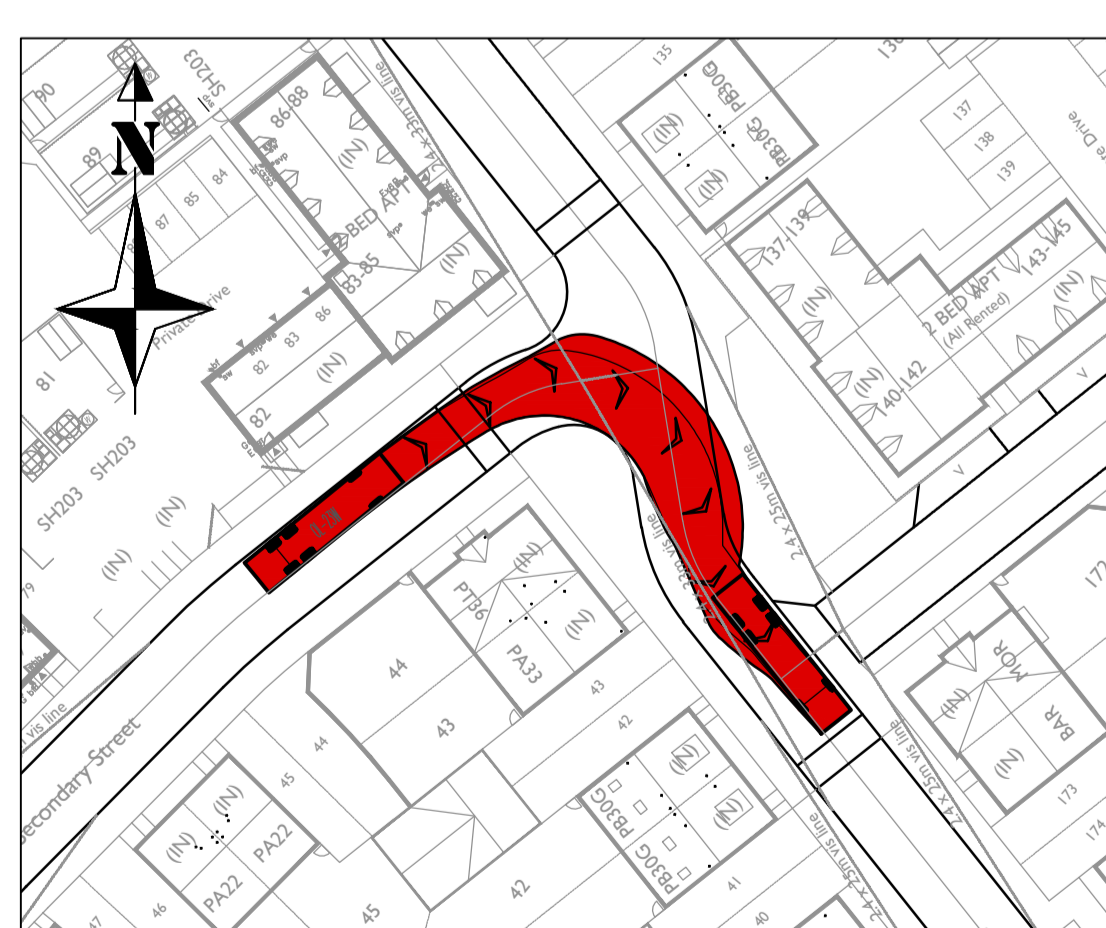


Refuse Vehicle Turning Right out of junction of Roads 6 & 2

Scale - 1:500

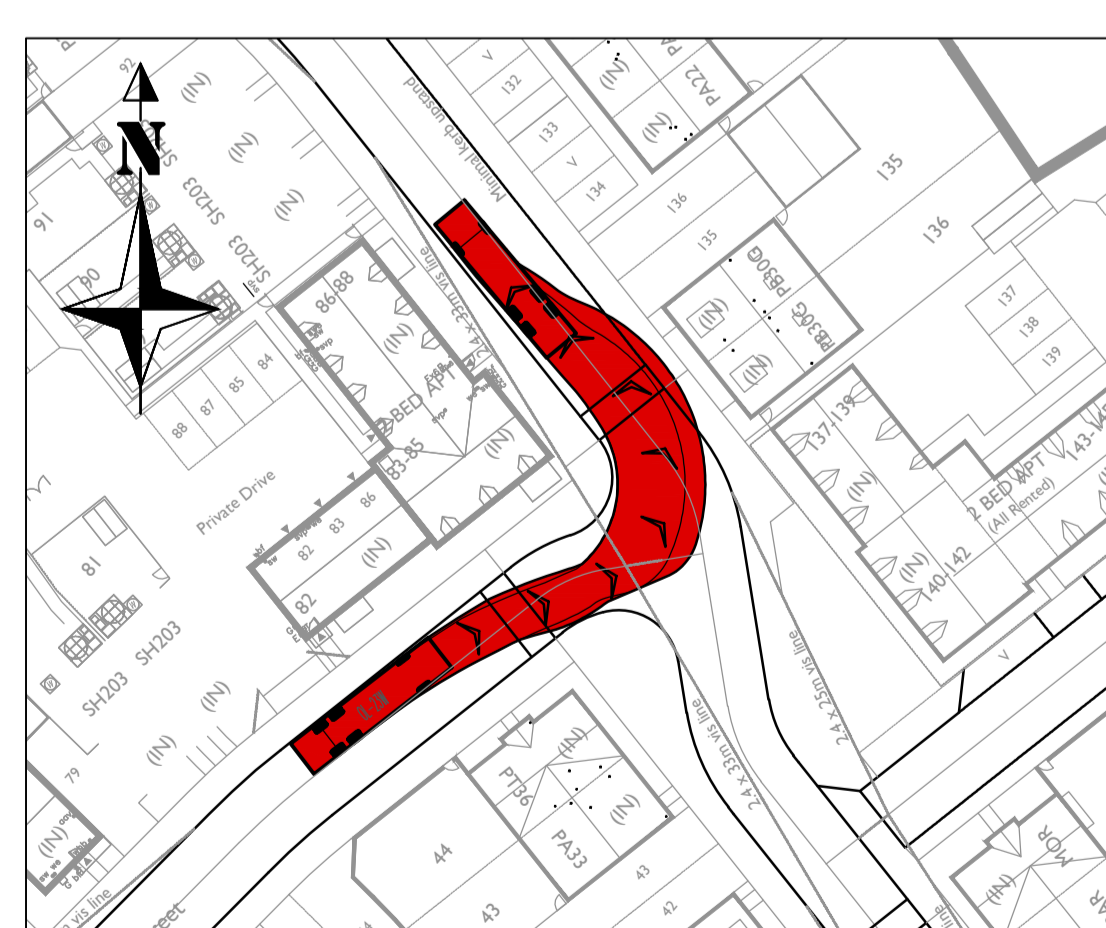


Refuse Vehicle Turning Left out of junction of Roads 6 & 2

Scale - 1:500

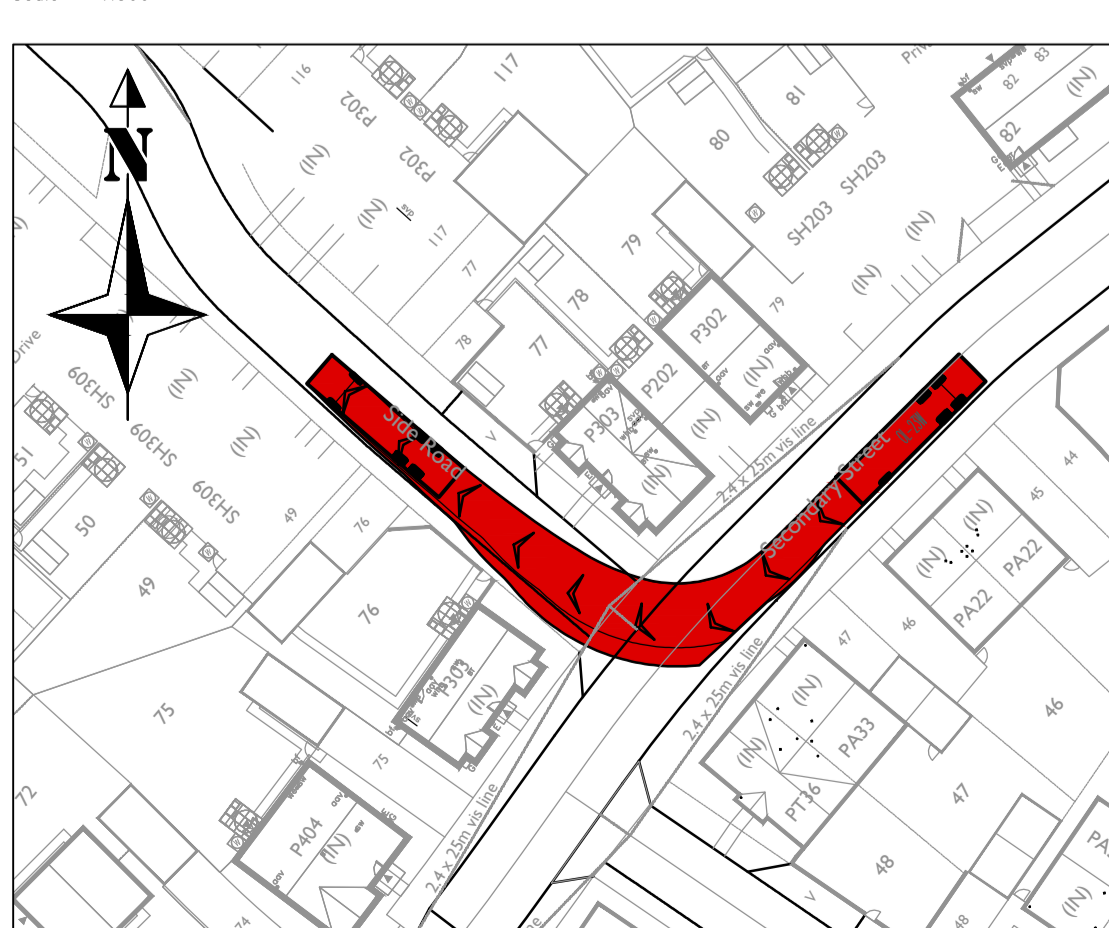


Refuse Vehicle Turning Right into junction of Roads 6 & 4

Scale - 1:500

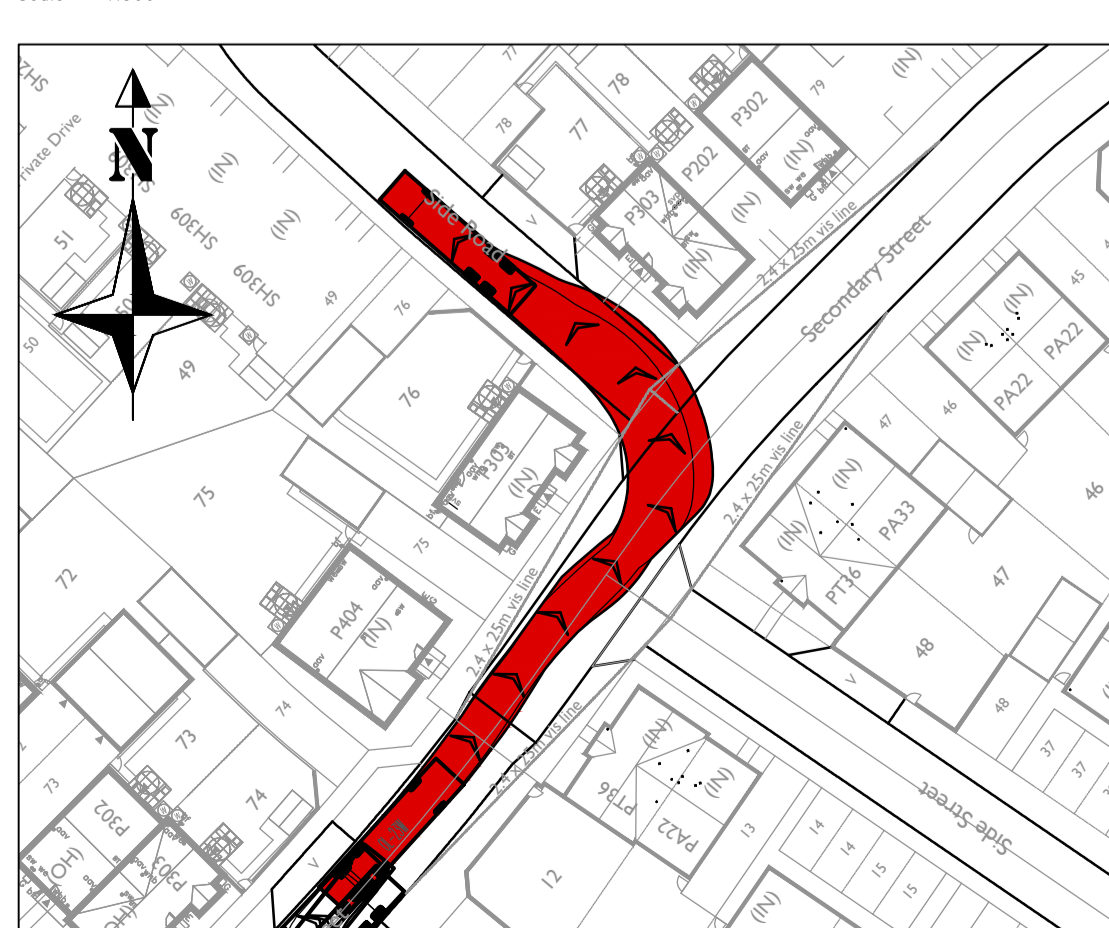


Refuse Vehicle Turning Left into junction of Roads 6 & 4

Scale - 1:500

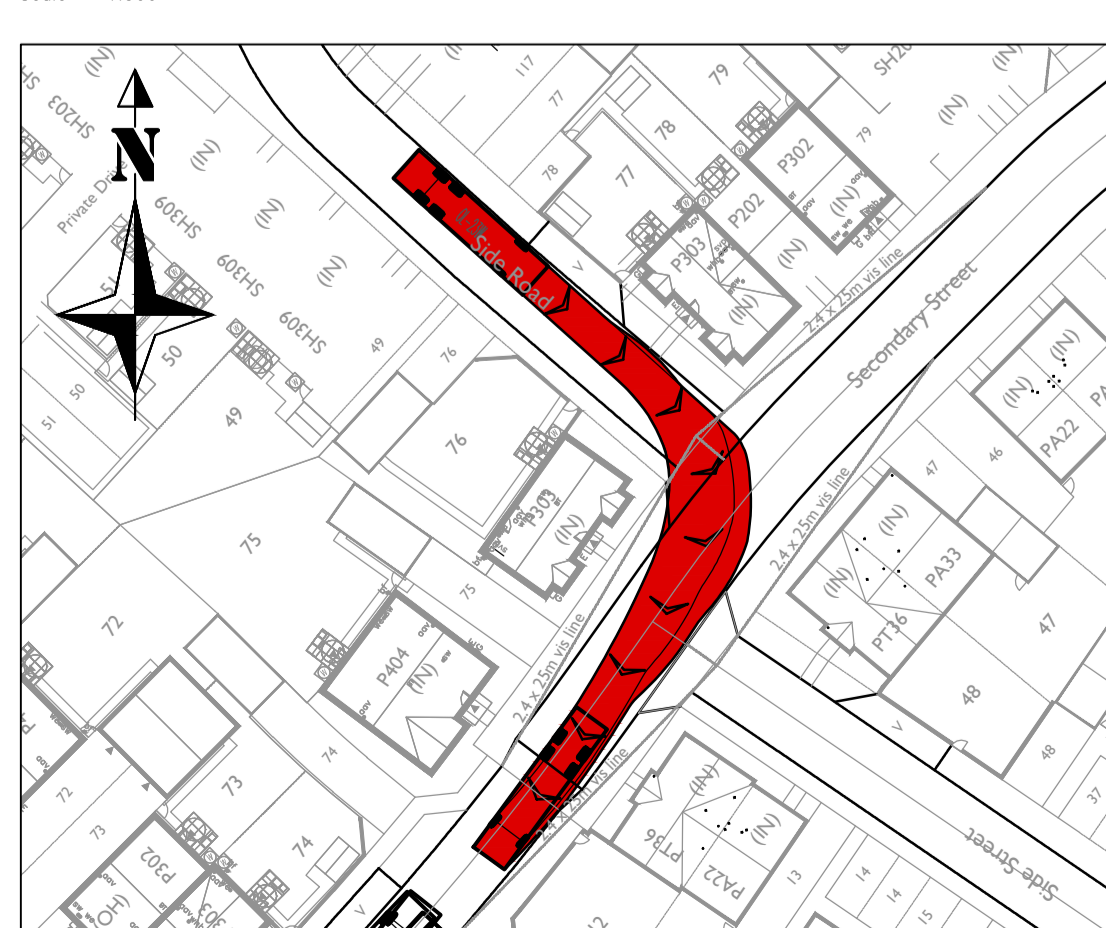

Refuse Vehicle Turning Right out of junction of Roads 4 & 6

Scale - 1:500

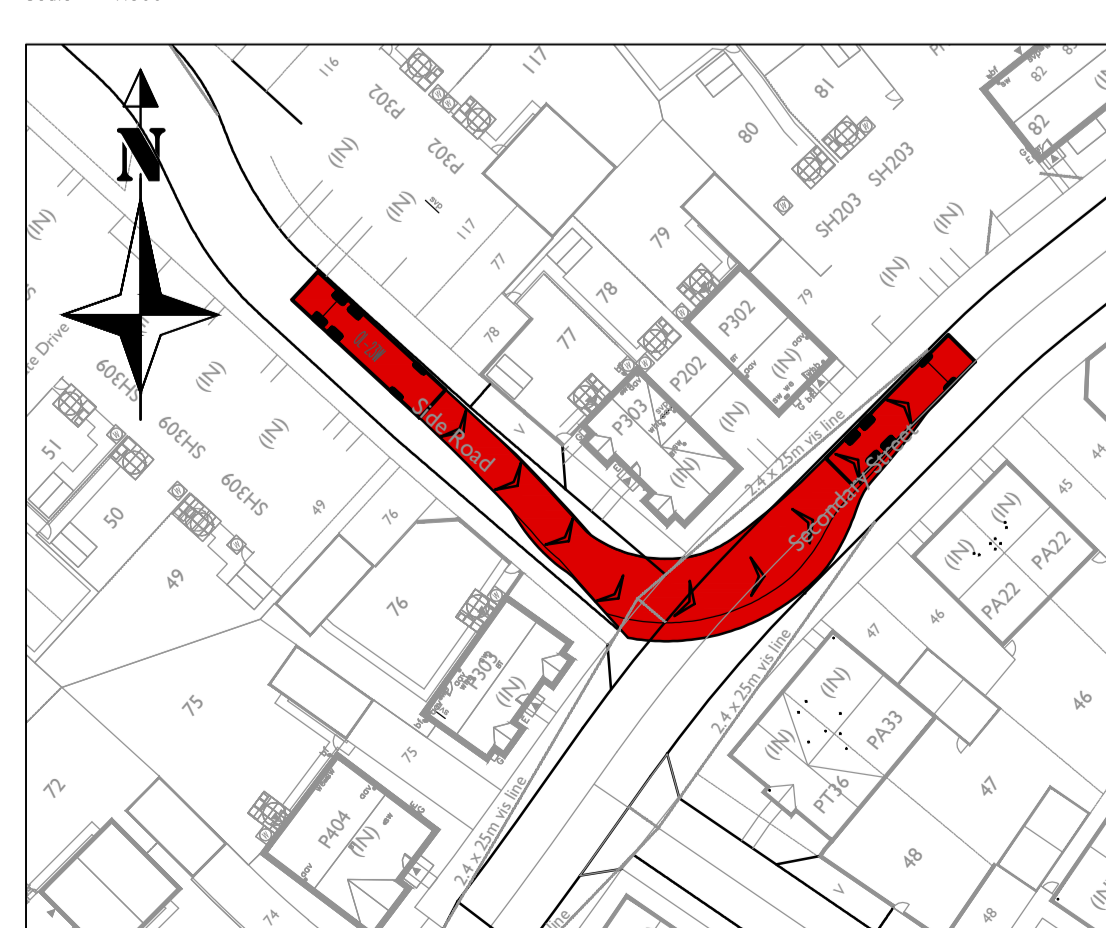

Refuse Vehicle Turning Left out of junction of Roads 4 & 6

Scale - 1:500

C All movements at junctions shown		PT	18.05.14
B New road layout added		PT	18.05.14
REV	AMENDMENTS	DATE	BY
PROJECT: LONGFORD PARK BANBURY			
DRAWING TITLE: REFUSE VEHICLE TRACKING LAYOUT SHEET 1 OF 3			
CLIENT: BARRATT HOMES			
DRAWING NUMBER: 20488_03_001			
REVISION: C	SHEET SIZE: A0	DATE: 28.05.13	
DRAWN BY: PT	CHECKED BY: AB	SCALE: 1:500	
M-EC		Wellington House Leicester Road Banbury OX15 4JY T: 01235 264753 F: 01235 268726 info@mec.co.uk www.mec.co.uk	