

 




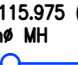



General Notes.

1. Do not scale this drawing.
2. This drawing is to be read in conjunction with all other relevant Engineers, Architects and specialist design drawings and details.
3. All dimensions are in metres unless noted otherwise. All levels are in metres unless noted otherwise.
4. Any discrepancies noted on site are to be reported to the Engineer immediately.
5. All drainage works shall be carried out in accordance with Sewers for Adoption 6th edition.
6. The Contractor shall check all tie-ins for line and level with existing before commencing any works. The Engineer shall be notified immediately in writing, should any errors be found.
7. It is the responsibility of the Contractor to locate any service apparatus in the vicinity of the works. The client will accept no claims whatsoever in respect of any losses or damage caused in respect of such apparatus, however caused.
8. It is the responsibility of the Contractor to execute the works at all times in strict accordance with the requirements of the Health and Safety Act 1974, and the C.D.M. Regulations 2007. The Contractor will be deemed to have allowed for full compliance, including full liaison with the CDM Co-ordinator, within his rates.
9. The Contractor is responsible for ensuring that all works are to the satisfaction of the Engineer, and shall be deemed to have included within his rates for any necessary testing.
10. The Contractor will be responsible for providing all necessary de-watering and trench support to execute the works in a satisfactory manner, and shall be deemed to have allowed for the same within his rates.
11. All buried concrete products and mortar shall be made using sulphate resisting cement.
12. All materials for use in the contract must be BS kitemarked.
13. All lifting eyes in P.C.C. products shall be pointed smooth after fixing.
14. For highway & drainage longitudinal sections refer to drg no. 20488_02_157 - 162.

THIS DRAWING IS BASED ON PLANNING LAYOUT C1618 P001 rev N

Key.

-  Adoptable carriageway construction. For further reference please see drg 20488_02_165
-  Block paved shared surface roads, raised tables and parking bays
-  Footway or vehicle crossing construction
-  150mm topsoil with low maintenance grass seed in verges.
-  Tree box
-  A minimum of 2 rows of coloured tactile paving with the modules laid in line with the crossing. Tactile paving to be red coloured at signal controlled junctions and buff coloured elsewhere
-  450mm dia x 900mm deep trapped road gully grating and 150mm gully connection
-  S27 SIL 115.975 (225) Adoptable highway drain (invert levels and pipe diameters shown)
-  Highway Boundary Marker (See drg no. 20488_02_166)



A Updated to OCC comments 1.11.13		DIVN	EM	04.12.13
REV:	AMENDMENTS:	DRN	CHK:	DATE:
PROJECT: LONGFORD PARK BODICOTE BANBURY				
DRAWING TITLE: PHASE 1 SECTION 38 AGREEMENT PLAN				
CLIENT: BARRATT HOMES, BOVIS HOMES TAYLOR WIMPEY				
DRAWING NUMBER: 20488_02_177				
REVISION:	A	SHEET SIZE:	A1	DATE:
				04.10.13
DRAWN BY:	MJK	CHECKED BY:	EM	SCALE:
				1:500