

Barratt Homes

Ref	Name	sq.ft	Accomm	No.
ASH	Ashford	634	2 bed	13
BAR	Barwick	835	3 bed	22
DAR	Dartmouth	904	3 bed	2
MOR	Morpheth	956	3 bed	5
FAR	Faringdon	1113	3 bed	1
ROC	Rochester	1105	4 bed	12
Sub total				55

APT	Apartment 1	607	2 bed	3
	Apartment 2	618	2 bed	3
	Apartment 3	607	2 bed	3
T20	Type 20	750	2 bed	12
T23	Type 23	1068	3 bed	3
Sub total				24

Barratt Total 79

Taylor Wimpey Homes

Ref	Name	sq.ft	Accomm	No.
PA22	As Ref	689	2 bed	10
PA33	As Ref	807	3 bed	14
PT36	As Ref	931	3 bed	4
PB30G	As Ref	1085	3 bed	4
TW SP	As Ref	1085	3 bed	3
PA43	As Ref	1150	4 bed	1
PT42	As Ref	1222	4 bed	2
PT41	As Ref	1222	4 bed	6
PA48	As Ref	1368	4 bed	2
PT43	As Ref	1507	4 bed	1
Sub total				47

AA26	As Ref	850	2 bed	13
AA31	As Ref	910	3 bed	5
AA41	As Ref	1099	4 bed	2
Sub total				20

TW Total 67

Bovis Homes


Ref	Name	sq.ft	Accomm	No.
P202	As Ref	675	2 bed	11
P302	As Ref	853	3 bed	16
P303	As Ref	959	3 bed	9
P402	As Ref	1200	4 bed	5
P404	As Ref	1343	4 bed	5
P504	As Ref	1819	5 bed	1
P501	As Ref	1612	5 bed	1
Sub total				48

APT	Apartment 1	592	2 bed	1
	Apartment 2	637	2 bed	6
SH203	As Ref	850	2 bed	10
SH309	As Ref	895	3 bed	4
Sub total				21

Bovis Total 69

Site Total 215

Key to house types
(F) - Formal Types
(OH) - Oxford Road/Hedgerow Lane Types
(IN) - Informal Types

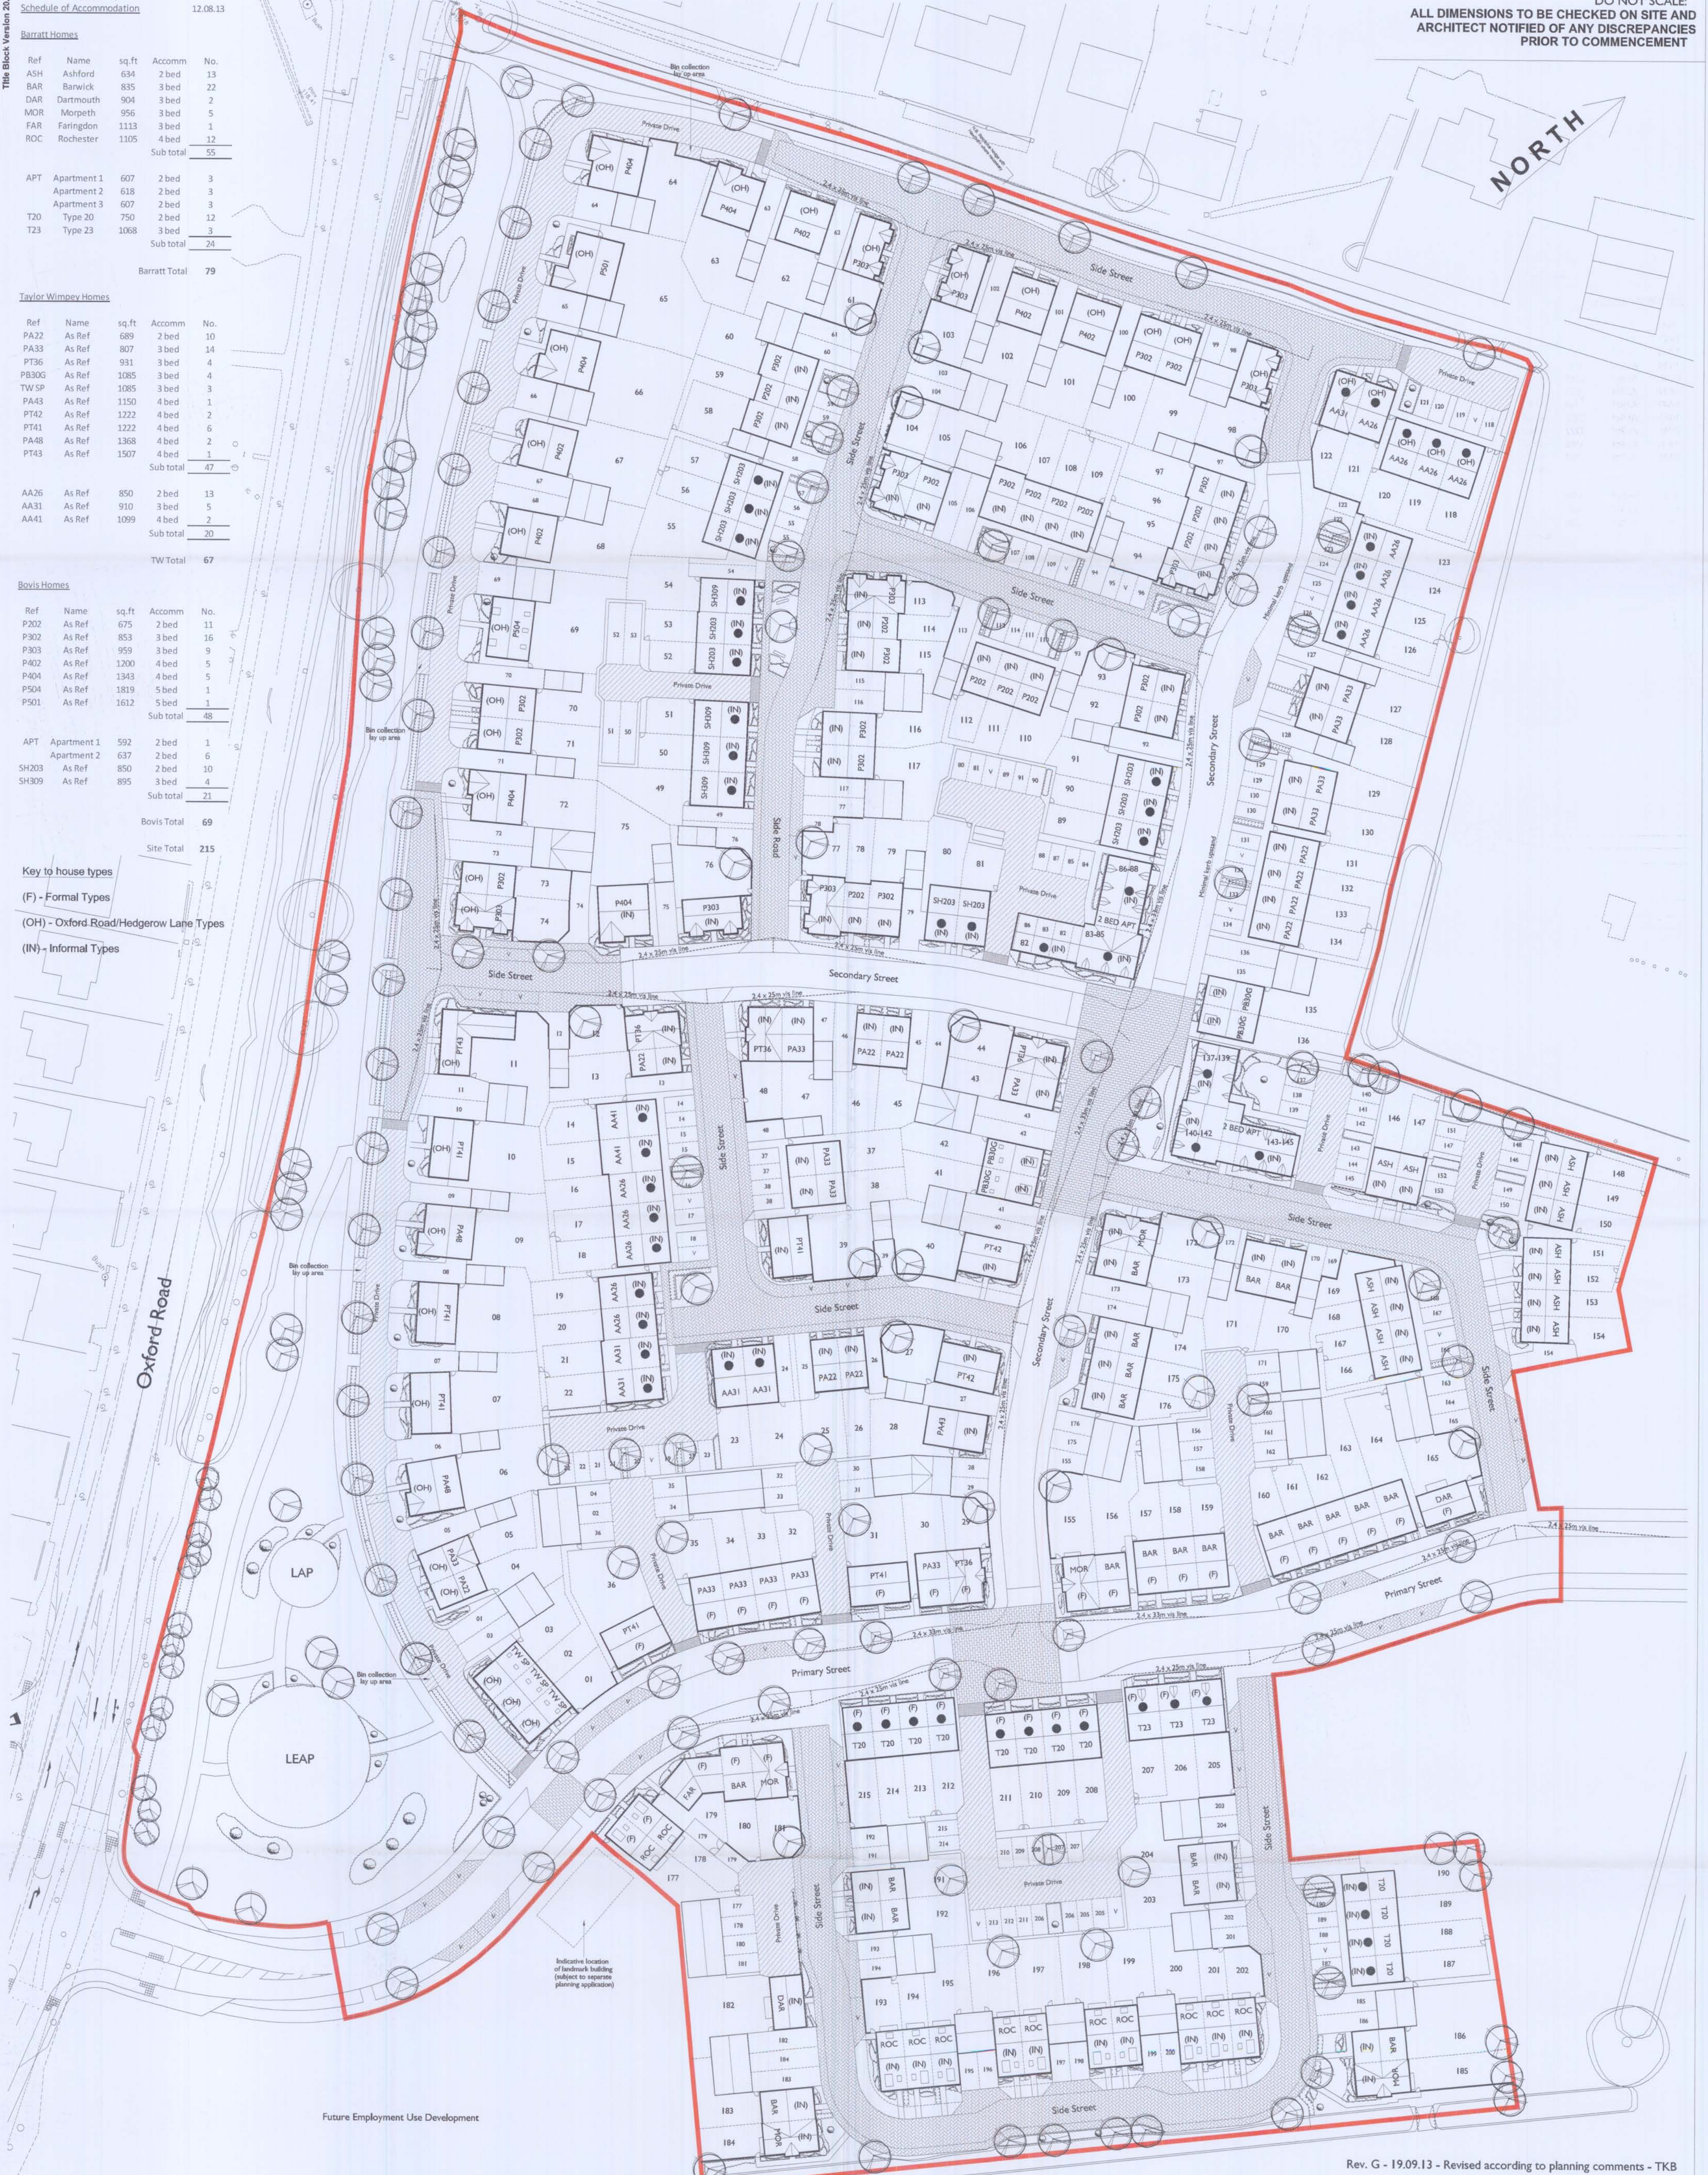

Phase I - Site Layout Plan

27 SPON STREET, COVENTRY, CV1 3BA TEL:- (024) 76527 600 FAX:- (024) 76520 424 E-mail:- info@idpmidlands.com Web:- www.idpmidlands.com

ARCHITECTURE | REDEFINED

ARCHITECTURE | URBAN DESIGN | MASTERPLANNING | INTERIOR DESIGN | CDM CO-ORDINATION | PROJECT MANAGEMENT | VISUALISATION

CHERWELL DISTRICT COUNCIL
Plan No ... 13/00892/REM.
Amended/additional plans received
19.09.13, with Applicants/Agents
Letter dated ... 19.09.13.

SCALE @ A1 1:500
DATE 23.05.2013
DRAWN TKB
CHECKED TKB

Rev. G - 19.09.13 - Revised according to planning comments - TKB

FOR PLANNING

idp MIDLANDS ARCHITECTS

CLIENT Barratt, Bovis & Taylor Wimpey Homes
JOB TITLE Longford Park, Bodicote, Banbury
DRAWING TITLE Phase I Site Layout Plan
DRAWING NO. CI618 P001 G