



GENERAL NOTES

- 1. Do not scale this drawing, if in doubt, ask.
- 2. This drawing is to be read in conjunction with all relevant architect's, engineer's and specialist drawings and specifications.

KEY

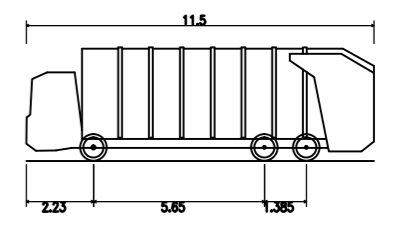

DL-27W	Length	11.500m
	Overall Width	2.500m
	Overall Body Height	4.500m
	Min Body Ground Clearance	0.200m
	Track Width	2.500m
	Lock to Lock Time	4.00s
	Kerb to Kerb Turning Radius	11.550m

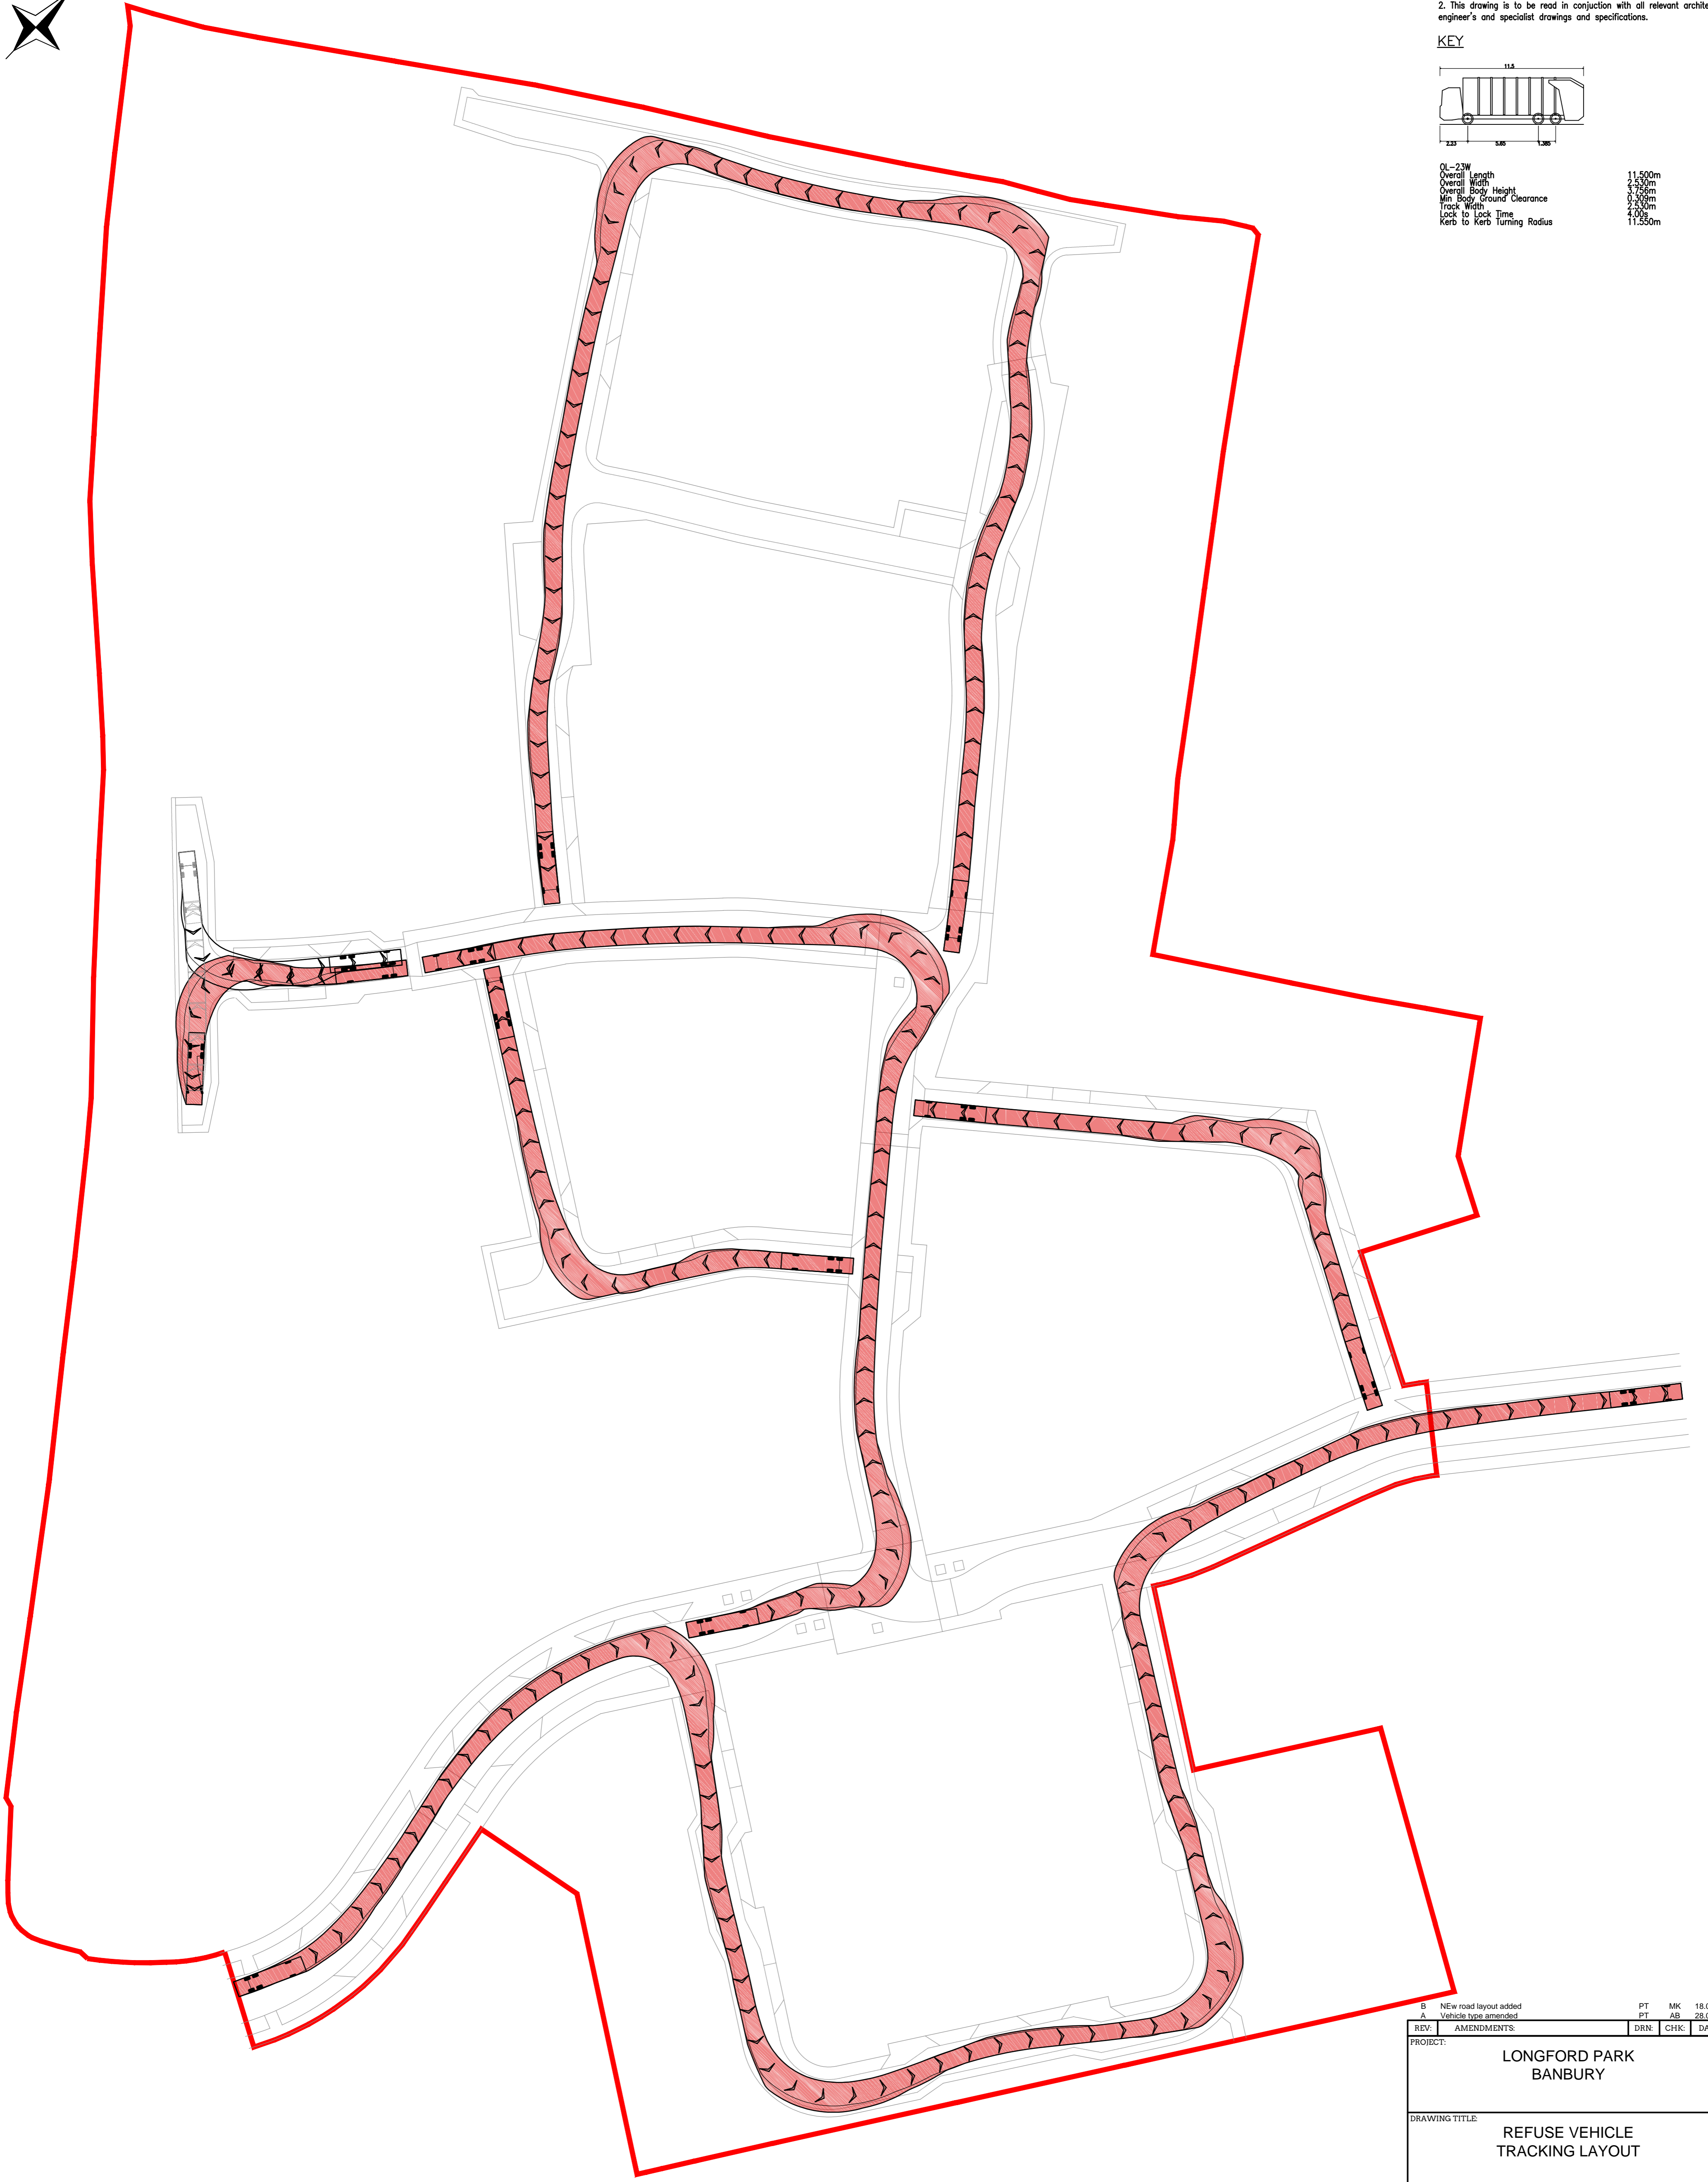

B	New road layout added	PT	MK	18.09.13
A	Vehicle type amended	PT	AB	28.05.13

REV	AMENDMENTS	DRN	CHK	DATE
PROJECT: LONGFORD PARK BANBURY				
DRAWING TITLE: REFUSE VEHICLE TRACKING LAYOUT				
CLIENT: BARRATT HOMES				
DRAWING NUMBER: 20488_03_001				
REVISION:	SHEET SIZE:	DATE:		
B	A1	28.05.13		
DRAWN BY:	CHECKED BY:	SCALE:		
PT	AB	1:500		

M-EC Wellington House Leicester Road
 Ibstock Leicestershire LE127 6HP
 T: 01530 264 753
 F: 01530 588 116
 ibstock@m-ec.co.uk
 www.m-ec.co.uk