


**GENERAL NOTES**

1. Do not scale this drawing. If in doubt, ask.
2. This drawing is to be read in conjunction with all relevant architect's, engineer's and specialist drawings and specifications.

**KEY**

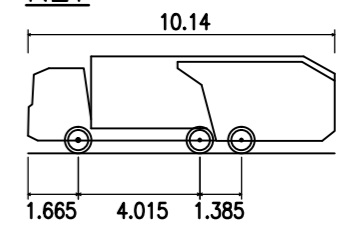

Phoenix 2 High Capacity Twin Pack 20 (with Elite 2 6x4 chassis)  
 Overall Length 10.140m  
 Overall Width 2.500m  
 Overall Body Height 3.200m  
 Min Body Ground Clearance 0.410m  
 Track Width 2.500m  
 Lock to Lock Time 4.00s  
 Kerb to Kerb turning Radius 9.100m

REV.	AMENDMENTS:	DRN	CHK	DATE:
PROJECT: LONGFORD PARK BANBURY				
DRAWING TITLE: REFUSE VEHICLE TRACKING LAYOUT				
CLIENT: BARRATT HOMES				
DRAWING NUMBER: 20488_03_001				
REVISION:	SHEET SIZE:	DATE:		
	A1	28.05.13		
DRAWN BY:	CHECKED BY:	SCALE:		
PT	AB	1:500		