

NOTES:
 SCHEME TO BE LIT IN ACCORDANCE WITH OCC SPECIFICATIONS AND IN LINE WITH OCC CARBON FOOTPRINT LIGHTING PRACTICES OCC TO PROVIDE SCHEME LIGHTING LAYOUT AND DETAILS


1. DO NOT SCALE FROM THIS DRAWING. USE FIGURED DIMENSIONS ONLY.
2. ALL DRAWINGS TO BE CHECKED BY THE CONTRACTOR PRIOR TO CONSTRUCTION OR MANUFACTURE. ANY DISCREPANCIES TO BE REPORTED TO THE ENGINEER.
3. ALL WORKS TO BE UNDERTAKEN IN ACCORDANCE WITH MCDHW - SPECIFICATION FOR HIGHWAY WORKS, SEWERS FOR ADOPTION AND O.C.C DETAILS AND SPECIFICATION

Issue	Description	Date
12	INSPECTION CHAMBER / RODDING EYES ADDED	29/05/13
11	HIGHWAY BOUNDARY REVISED	06/11/12
10	GENERAL REVISIONS	19/10/12
09	LAYOUT UPDATED & BACKDROPS ADDED	25/09/12
08	DESIGN REVISED	12/09/12
07	DESIGN REVISED	27/07/12
06	DESIGN REVISED	22/06/12
05	DESIGN REVISED	MAR 12
04	POND CONNECTIONS REVISED	21.10.11
03	DRAINAGE CHECK ISSUE	05.10.11
02	DESIGN REVISED	JULY 11

Status: **DRAFT**

Scale	1:500	Author	M.LLEWELLIN
Original Size	A1	Checker	S.A.DAVIES
Height Datum	0.5	Approver	S.A.DAVIES
Grid	0.5	Copyright	reserved

Client: **azdominion**

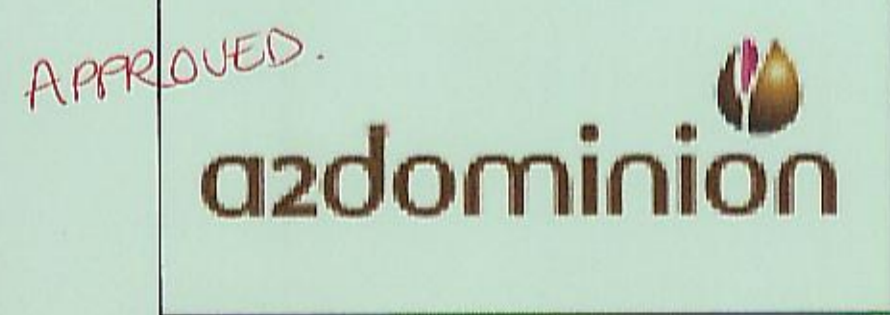

Hyder Consulting
 Hyder Consulting (UK) Limited
 29, Bressenden Place
 London
 SW1E 5DZ
 Tel: +44 (0)870 000 3006
 Fax: +44 (0)870 000 3906

Project: **BICESTER ECO DEVELOPMENT EXEMPLAR SITE**

Title: **EXEMPLAR SITE (S38) FOUL AND SURFACE WATER DRAINAGE SHEET 4 OF 4**

Drawing No.	Project No.	Issue
7256	UA001881	12

This product includes mapping data licensed from Ordnance Survey ©. Crown copyright and/or database right 2013. License number 010031673. Original mapping has been amended and therefore the accuracy of any information shown is no longer the responsibility of Ordnance Survey.

CAD FILE: K:\UA001881_BicesterEco\04-Drawings\Current\Civil Engineering\7253-7256-UA001881-UP21D-S38-12-SPINE ROAD DRAINAGE.dwg
 PRINTED BY: PW08098 - JUNE 04/2013 - 10:57AM
 UPDATED BY: PW08098 - JUNE 04/2013 - 10:57AM