

FEATURE	DESCRIPTION	APPROACH SPEED (MILES PER HOUR)	SPEED REDUCTION (MILES PER HOUR)	EXIT SPEED (MILES PER HOUR)
①	NARROWINGS	30	5	25
②	RAISED TABLES	25	12	13
③	CHANGE OF HORIZONTAL DIRECTION	20	1	19
④	SHARED SURFACE	20	3	17

KEY


- PROPOSED CAR AND CYCLE LAYOUT
- PROPOSED DELIVERY DROP OFF POINT
- PROPOSED BUS LAY-BY
- PROPOSED CARRIAGEWAY THROUGH FEATURE SQUARE
- PROPOSED BLOCK PAVING RAISED TABLES WITH 25mm KERB UPSTAND

NOTES

- CONTRACTORS MUST CHECK ALL DIMENSIONS ON SITE. ONLY FIGURED DIMENSIONS ARE TO BE WORKED FROM. DISCREPANCIES MUST BE REPORTED TO THE ARCHITECT OR ENGINEER BEFORE PROCEEDING. © THIS DRAWING IS COPYRIGHT.
- REPRODUCED FROM OS SITEMAP © BY PERMISSION OF ORDNANCE SURVEY® ON BEHALF OF THE CONTROLLER OF HER MAJESTY'S STATIONERY OFFICE. © CROWN COPYRIGHT 2008. ALL RIGHTS RESERVED. LICENCE NUMBER 100007126.
- UNTIL TECHNICAL APPROVAL HAS BEEN OBTAINED FROM THE RELEVANT AUTHORITIES, ALL DRAWINGS ARE ISSUED AS PRELIMINARY AND NOT FOR CONSTRUCTION. SHOULD THE CONTRACTOR COMMENCE SITE WORK PRIOR TO APPROVAL BEING GIVEN IT IS ENTIRELY AT HIS OWN RISK.

Condition 21:
A scheme to traffic calm Camp Road between buildings 52 and 549:

- * Traffic calming proposals and extent of 20mph zone
- * Parking area for cars and cycles
- * Delivery and servicing areas

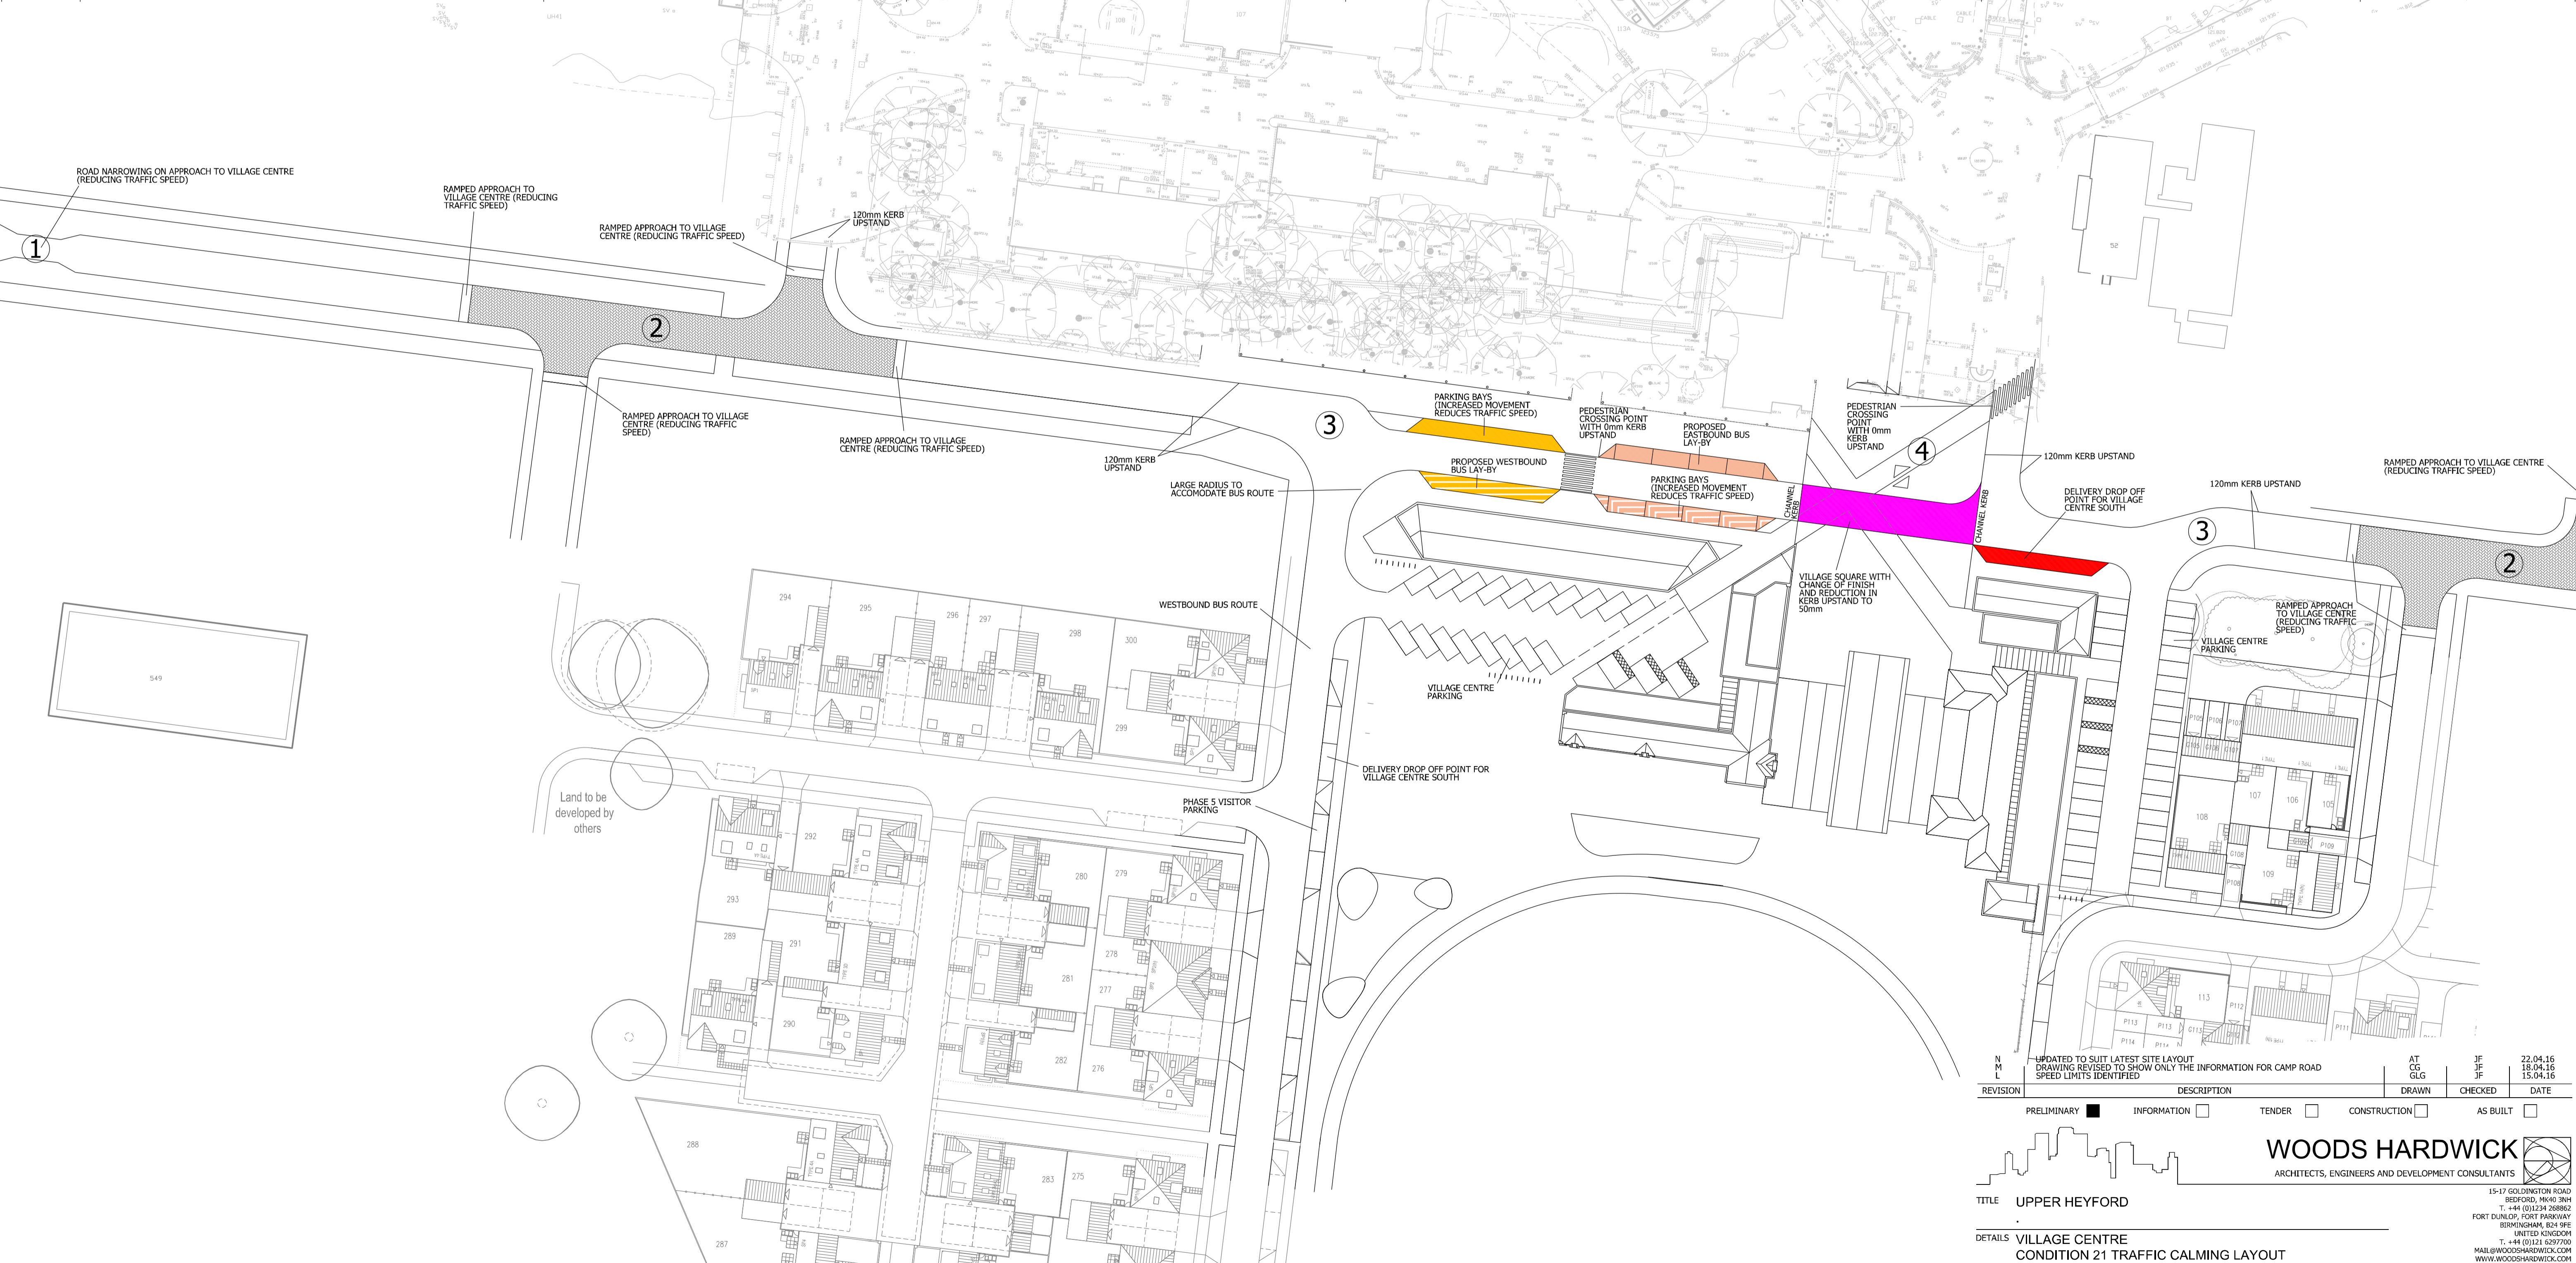

N M L
 UPDATED TO SUIT LATEST SITE LAYOUT
 DRAWING REVISED TO SHOW ONLY THE INFORMATION FOR CAMP ROAD
 SPEED LIMITS IDENTIFIED

REVISION	DESCRIPTION	DRAWN	CHECKED	DATE
AT	CC	GLG	JF	22.04.16
			JF	18.04.16
			JF	15.04.16

PRELIMINARY INFORMATION TENDER CONSTRUCTION AS BUILT

WOODS HARDWICK
ARCHITECTS, ENGINEERS AND DEVELOPMENT CONSULTANTS

TITLE: UPPER HEYFORD
 DETAILS: VILLAGE CENTRE
 CONDITION 21 TRAFFIC CALMING LAYOUT
 SCALE: 1:500 @ A1 DATE: NOVEMBER 2013 DRAWN: JGF CHK: IDB
 Please consider the environment before printing this drawing
 Filepath: F:\Engineer

15-17 GOLDINGTON ROAD
 BEDFORD, MK40 3NH
 T: +44 (0)1234 268662
 FORT DUNLOP FORT PARKWAY
 BISHOPSCAMPS, B24 9PE
 UNITED KINGDOM
 T: +44 (0)121 6297700
 MAIL@WOODSHARDWICK.COM
 WWW.WOODSHARDWICK.COM

HEYF-5-207 N