
Village Centre, Heyford Park - 10/01642/OUT Condition 21 - Hard and Soft Landscape Proposals

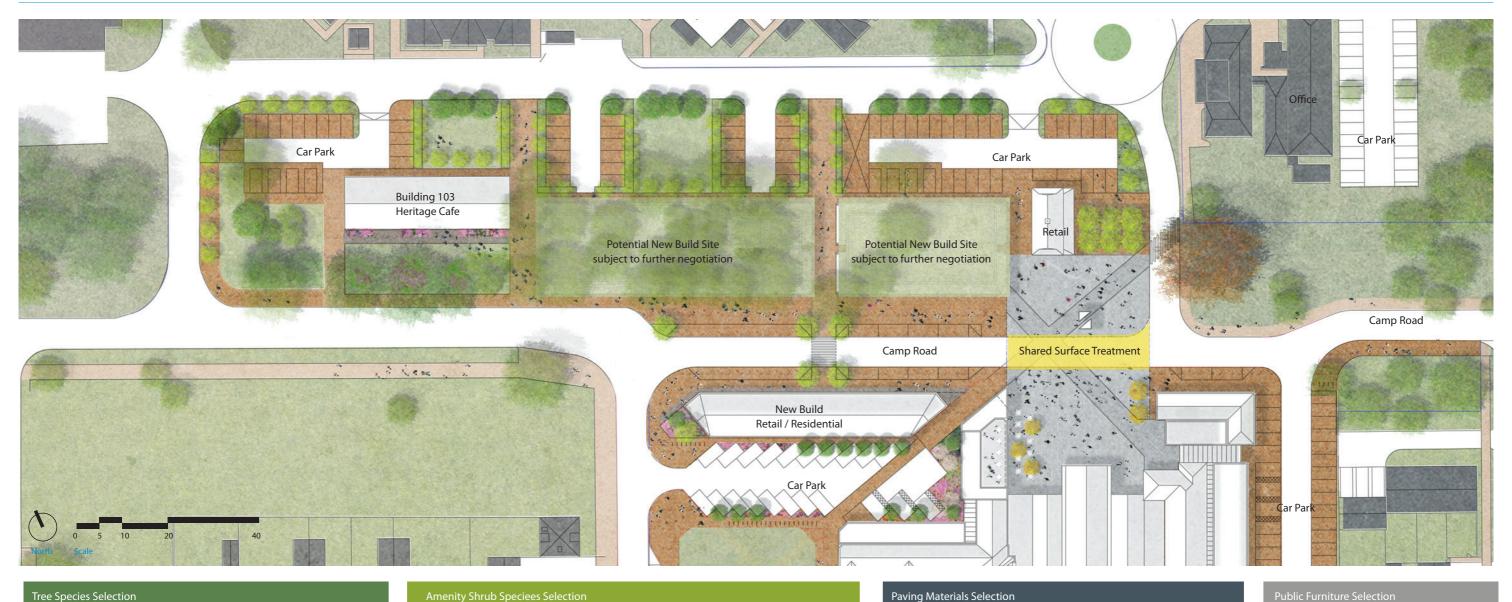



Tree Species Selection


























Red Herringbone Brick Paving

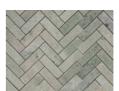







This plan does not include tree removal or tree retention strategy. Please see additional page for this

Tree Removal / Tree Retention





Spray & Chip Surface treatment to Macadam Roadway



The quality of the hard surfaces throughout the development are of key importance as they com-

municate the value and importance the Village Centre has within the wider Heyford Park Develop-

ment. As a result, a selected pallete of quality natural stone and clay pavers have been selected to





Basic Tree Grill - Concept Urbain

The selection of shrub species has drawn upon a combination of amenity shrub planting which is easy to maintain coupled with some key areas of interest around where residents would pause or rest. These species would provide seasonal leaf colour, rich textures and seasonal flowering to enhance the pedestrian experience along Camp Road.

Heyford Park