

**KEY**

- Proposed Adoptable Carriageway
- Proposed Traffic Island
- Proposed Adoptable Footway/Cycleway
- Translocated Hedge
- Proposed Adoptable Vegge
- Junction Visibility Splay (L5m x 60m)
- Proposed Vegge - 600m Yields
- 600mm Min to Achieve Stopping Distance of 75m
- Landowner / Highway Land Boundary
- Deve Openen / Highway Land Boundary
- Street Lighting

**NOTE:**

1. JUNCTION TO BE LIT IN ACCORDANCE WITH DCC SPECIFICATIONS AND IN LINE WITH OCC LAMPON FOOTPRINT LIGHTING DETAILS. DCC TO PROVIDE STREET LIGHTING LAYOUT AND DIMENSIONS ONLY.

2. ALL DRAWINGS TO BE CHECKED BY THE CONTRACTOR DISCREPANCIES TO BE REPORTED TO THE ENGINEER.

3. ALL WORKS TO BE UNDERTAKEN IN ACCORDANCE WITH THE CONTRACT AND ANY SPECIAL CONDITIONS FOR ADOPTION AND O.C. DETAILS AND SPECIFICATION.

4. EXISTING DRAINAGE DITCHES TO BE CLEARED OR WORKS TO BE UNDERTAKEN TO IMPROVE DRAINAGE CAPACITY.

5. ANY SPANNING STRUCTURE RECONSTRUCTION WITHIN THE EXISTING BRANDED DITCH TO BE CLEARED OR VEGETATION AND RE-PLANTED TO MATCH EXISTING VEGETATION FOR DETAILS OF STREET LIGHTING REFER TO DCC DRAWING NO. A1555.



**HAZARD WARNINGS**


THE EXACT POSITION OF BURIED SERVICES SHALL BE MECHANICAL PLANT FROM THE SURFACE AND WORK SHALL BE COVERED BY AN ACCORDANCE WITH APPROPRIATE MEASURES SHOULD BE TAKEN FOR WORKING IN CLOSE PROXIMITY TO DEEP EXCAVATIONS. ANY WORKERS SHOULD BE ADVISED OF THE EXISTING AND PROPOSED HAZARDOUS AREAS. THE EXISTING AND PROPOSED HAZARDOUS AREAS HAVE NOT BEEN IDENTIFIED AS SUCH. HAZARDOUS AREAS THAT SHOULD BE REPORTED TO A COMPETENT CONTRACTOR. CONTRACTORS SHOULD BE ADVISED OF ANY HAZARDOUS AREAS THAT SHOULD BE REPORTED TO A COMPETENT CONTRACTOR SHOULD NOTIFY ALL THE RELEVANT PROJECT TEAM MEMBERS.

No.	Revision	Description	Date
01	REVISED DESIGN	REVISED DESIGN	15/07/18
02	REVISED DESIGN	REVISED DESIGN	15/07/18
03	REVISED DESIGN	REVISED DESIGN	15/07/18
04	FIELD RIGHT TURN ACCESS	ADDED	15/07/18
05	FIELD RIGHT TURN ACCESS	ADDED	15/07/18
06	DESIGN UPDATED FOLLOWING DCC COMMENTS	19/04/18	19/04/18
07	DESIGN UPDATED FOLLOWING DCC COMMENTS	19/04/18	19/04/18
08	DESIGN UPDATED FOLLOWING DCC COMMENTS	28/06/18	28/06/18
09	DESIGN UPDATED FOLLOWING DCC COMMENTS	27/07/18	27/07/18
A	CONSTRUCTION ISSUE	14/07/18	14/07/18
B	NOTE 7 ADDED	25/07/18	25/07/18

**FOR CONSTRUCTION**

Scale	Author	Current Issue	Supersedes
1:500	P. WILLIAMS		
Original	CHUCKLETON		
Issue 1	REVISOR		
Issue 2	S.A. DAVES		

© Copyright reserved  
 Engineering Unit - 25/07/18 15:28:15 - ACCESS ARRANGEMENT - 15/07/18

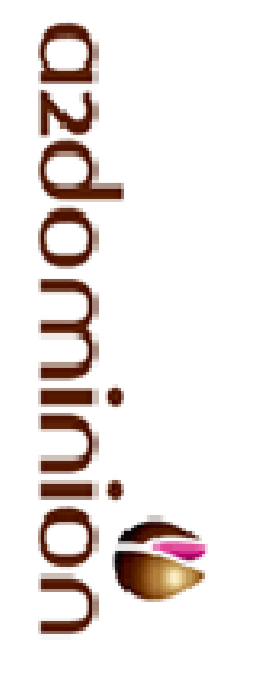

**Hyder Consulting UK Limited**  
 29, Bankside Place  
 LONDON SE1 1DF  
 UK  
 Tel: +44 (0)20 7066 3000  
 Fax: +44 (0)20 7066 3000

**BICESTER  
 ECO DEVELOPMENT  
 GENERAL ARRANGEMENT**

**EXEMPLAR SITE (S278)  
 NW ACCESS  
 GENERAL ARRANGEMENT**

Drawn No. **7206** Project No. **UA001881** Issue **B**



This product includes mapping data licensed from Ordnance Survey © Crown Copyright. All rights reserved. The accuracy of any information shown is no longer the responsibility of Ordnance Survey.