

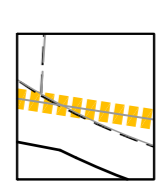
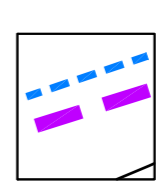
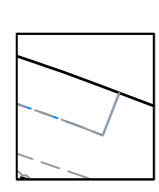
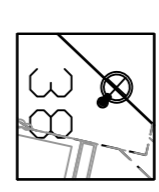



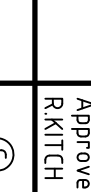


KEY

-  Carpinus Betulus fastigate
'Frans Fontaine'
Mature canopy 3m, height 15-20m, predicted trunk diameter at 50 yrs 600mm
-  Tilia Cordata 'Greenspire'
alternated with Fraxus sylvatica 'Daswyck'. Max predicted canopy size 9m
-  Forward vision display
-  Vision display
-  Suds feature indicative location
Refer to engineers drawings for full details
-  Lighting column indicative location. Lighting design by others.

For tree pit details see drawings UA001881-701-800 to 801. Drawing for Planning Information only

Revision to key	Date
12	25-03-15
11	01-09-14
10	12-08-14
09	11-04-2014
08	05-04-2013
07	22-03-2013
06	30/01/2013
05	07/11/2012
04	16/08/2012
03	30/07/2012
02	11-04-2014
01	MARCH 12

Issue Description	Date
01	FIRST ISSUE

Scale	Author	Current Issue Signatures
1500	R.ORB	
Original Size	Checker	
Height	Approver	
Grid	AKITCH	

Client: **azdombinion**

Project: **Bicester Southfields Eco Development**

Title: **PRIMARY ROAD TREE POSITION SHEET 1 OF 4**

Drawing No: **701-306** — Project No: **UA001881** — Issue: **12**

MATCH LINE FOR CONTINUATION SEE DWG 701-307