

MATCH LINE  
FOR CONTINUATION  
SEE DWG 701-225

MATCH LINE  
FOR CONTINUATION  
SEE DWG 701-223

**KEY**

- Existing
- Proposed tree and hedge
- Proposed tree  
See drawing UA001881-701-824
- Proposed tree  
See drawing UA001881-701-824
- Tree pits  
See drawings UA001881-701-800/801
- Greenleaf Castle Tree Grille  
See drawing UA001881-701-800  
filled with surrounding hard surface material
- Proposed hedge  
See drawing UA001881-701-824



- Proposed planting  
See drawing UA001881-701-824
- Proposed amenity/midlower grass  
See drawings UA001881-905 to 919
- Ramps: Charcon Stratford Silver Grey  
200x100x80mm laid in 90 degree herringbone,  
200x100x80mm laid in 45 degree herringbone,  
width (no blocks set across their length)
- Related Talsas: Charcon Stratford - Charcoal  
201x134 x 80mm thickness, laid in 45 degree  
herringbone.

- Natural stone paving  
50mm all Charcoal, 80 White
- Tactile Paving
- Charcon Granite setts  
Grey 100 x 100 x 150 and 200 x 200 all  
x 100 depth
- Charcon EcoPave 100x200x80  
Stitcher Board

**Note:**  
- All materials are for similar approval  
- For materials not to be domesticated by stud markers, see drawing  
UA001881-701-840  
- In street waste bins (6 per hectare) and dog waste bins (3 per hectare) to be  
provided combined with street lighting columns.  
- For key types and layout see S88 drawings  
7247-50, 7271, 7277, 7284, 7278

Phase 1 indicative layout  
Design by others.

Phase 1 indicative layout.  
Design by others.

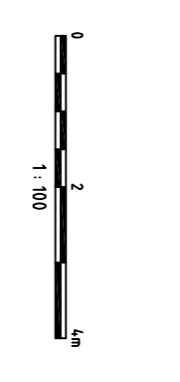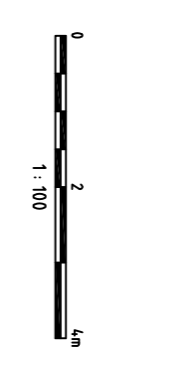

08	Revisions to materials and key	04-06-15
07	Tree pit plan size adjusted, SUDS set removed from key	27-08-14
06	Phase 1/80 line added, paving types & key updated Notes added, key refs removed Adoption line revised	07-08-14
05	Amortisation amendments	14-12-12
04	Updated to revised building layout. Adjusted to accommodate service corridor and comments received. Light columns added	23-10-12
03	Keyhole line adjustments, additional annotations and updated Proposed OCC Adoption line added	03-08-12
02	02A1 - Amended to include pool, ramp, drainage, building position, density and vehicle locations, car parking configurations and plant location changes	27-07-12
01	DRAFT	4-7-12

Issue	Description	Date
<b>PLANNING</b>		
Status		
Scales		
Original	Author	Current Issue Signatures
A1	BLOMQUELEY	
Height	Checker	
0.5	A VICTORY	
Datum	Approver	
0.5	RMITCH	
Grid	Grid	© Copyright reserved

Client	azdominion
Filename	UA001881-701-224 PRIMARY ROAD GA 20F6.DWG
Project	HYDER CONSULTING (UK) Limited 5th Floor, The Priory All Saints Street Bicester, Oxfordshire OX1 2NL, England Tel: +44 (0)870 000 3003 Fax: +44 (0)870 000 3903

Project	Bicester Southfields Eco Development
Title	Primary Road General Arrangement 20f6 Phase 1
Drawing No	701-224
Project No	UA001881
Issue	08