


The scaling of this drawing cannot be assured				
Revision		Date	Drn	Ckd
A	GENERAL REVISIONS	26.11.13	CA	AD
B	DORMER WINDOW REVISED	30.01.14	NO	AD



SIDE ELEVATION



REAR ELEVATION

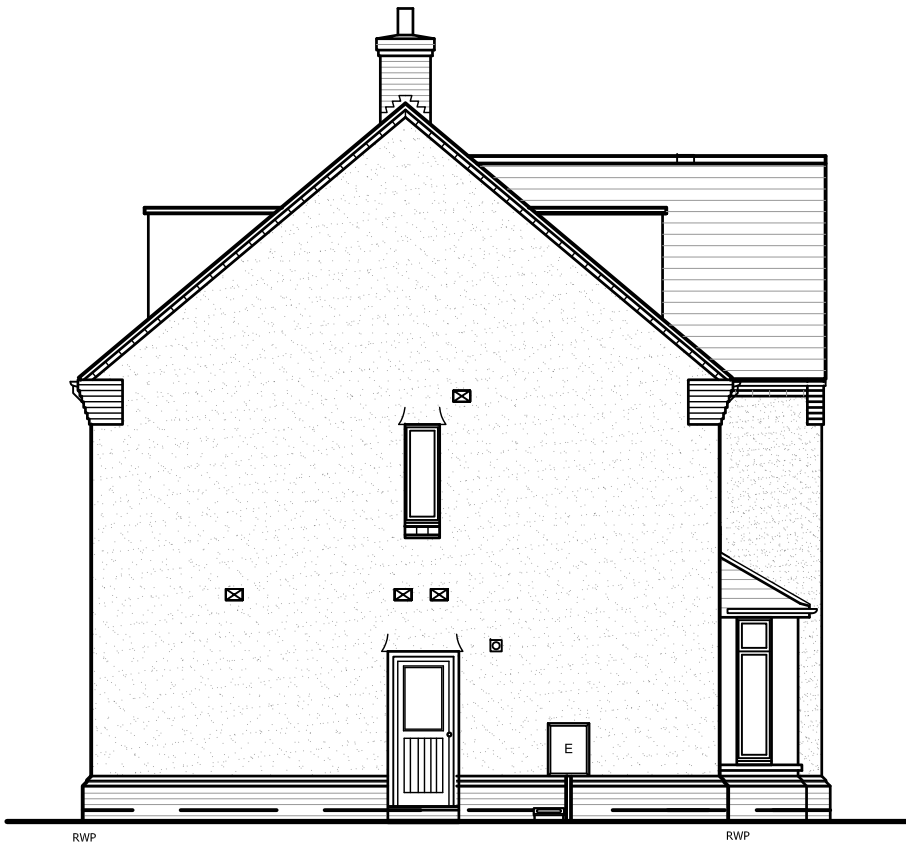

SIDE ELEVATION



FRONT ELEVATION

Project
UPPER HEYFORD

Drawing Title
HOUSE TYPE 04A
ELEVATIONS - RENDER

Date	Scale	Drawn by	Check by
08/11/2013	1:100 @ A3	CA	PN
Project No	Drawing No	Revision	
22283	RG-A-17	B	

**BARTON
WILLMORE**

Planning • Master Planning & Urban Design
Architecture • Landscape Planning & Design • Project Services
Environmental & Sustainability Assessment • Graphic Design

bartonwillmore.co.uk



Offices at Reading London Bristol Cambridge Cardiff Ebbsfleet Edinburgh Leeds Manchester Solihull