



OL-23W 6x2 RS
Overall Length 11.390m
Overall Width 2.400m
Overall Body Height 3.814m
Min Body Ground Clearance 0.366m
Track Width 2.200m
Lock to Lock Time 4.00s
Kerb to Kerb Turning Radius 7.500m

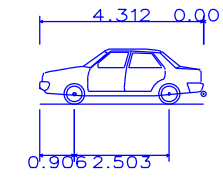


Medium Sized Car
Overall Length 4.319m
Overall Width 1.686m
Overall Body Height 1.466m
Min Body Ground Clearance 0.228m
Max Track Width 1.591m
Lock to Lock Time 4.00s
Kerb to Kerb Turning Radius 5.042m

NOTES

- CONTRACTORS MUST CHECK ALL DIMENSIONS ON SITE. ONLY FIGURED DIMENSIONS ARE TO BE WORKED FROM. DISCREPANCIES MUST BE REPORTED TO THE ARCHITECT OR ENGINEER BEFORE PROCEEDING. © THIS DRAWING IS COPYRIGHT
- REPRODUCED FROM OS SITEMAP © BY PERMISSION OF ORDNANCE SURVEY® ON BEHALF OF THE CONTROLLER OF HER MAJESTY'S STATIONERY OFFICE. © CROWN COPYRIGHT 2008. ALL RIGHTS RESERVED. LICENCE NUMBER 100007126.

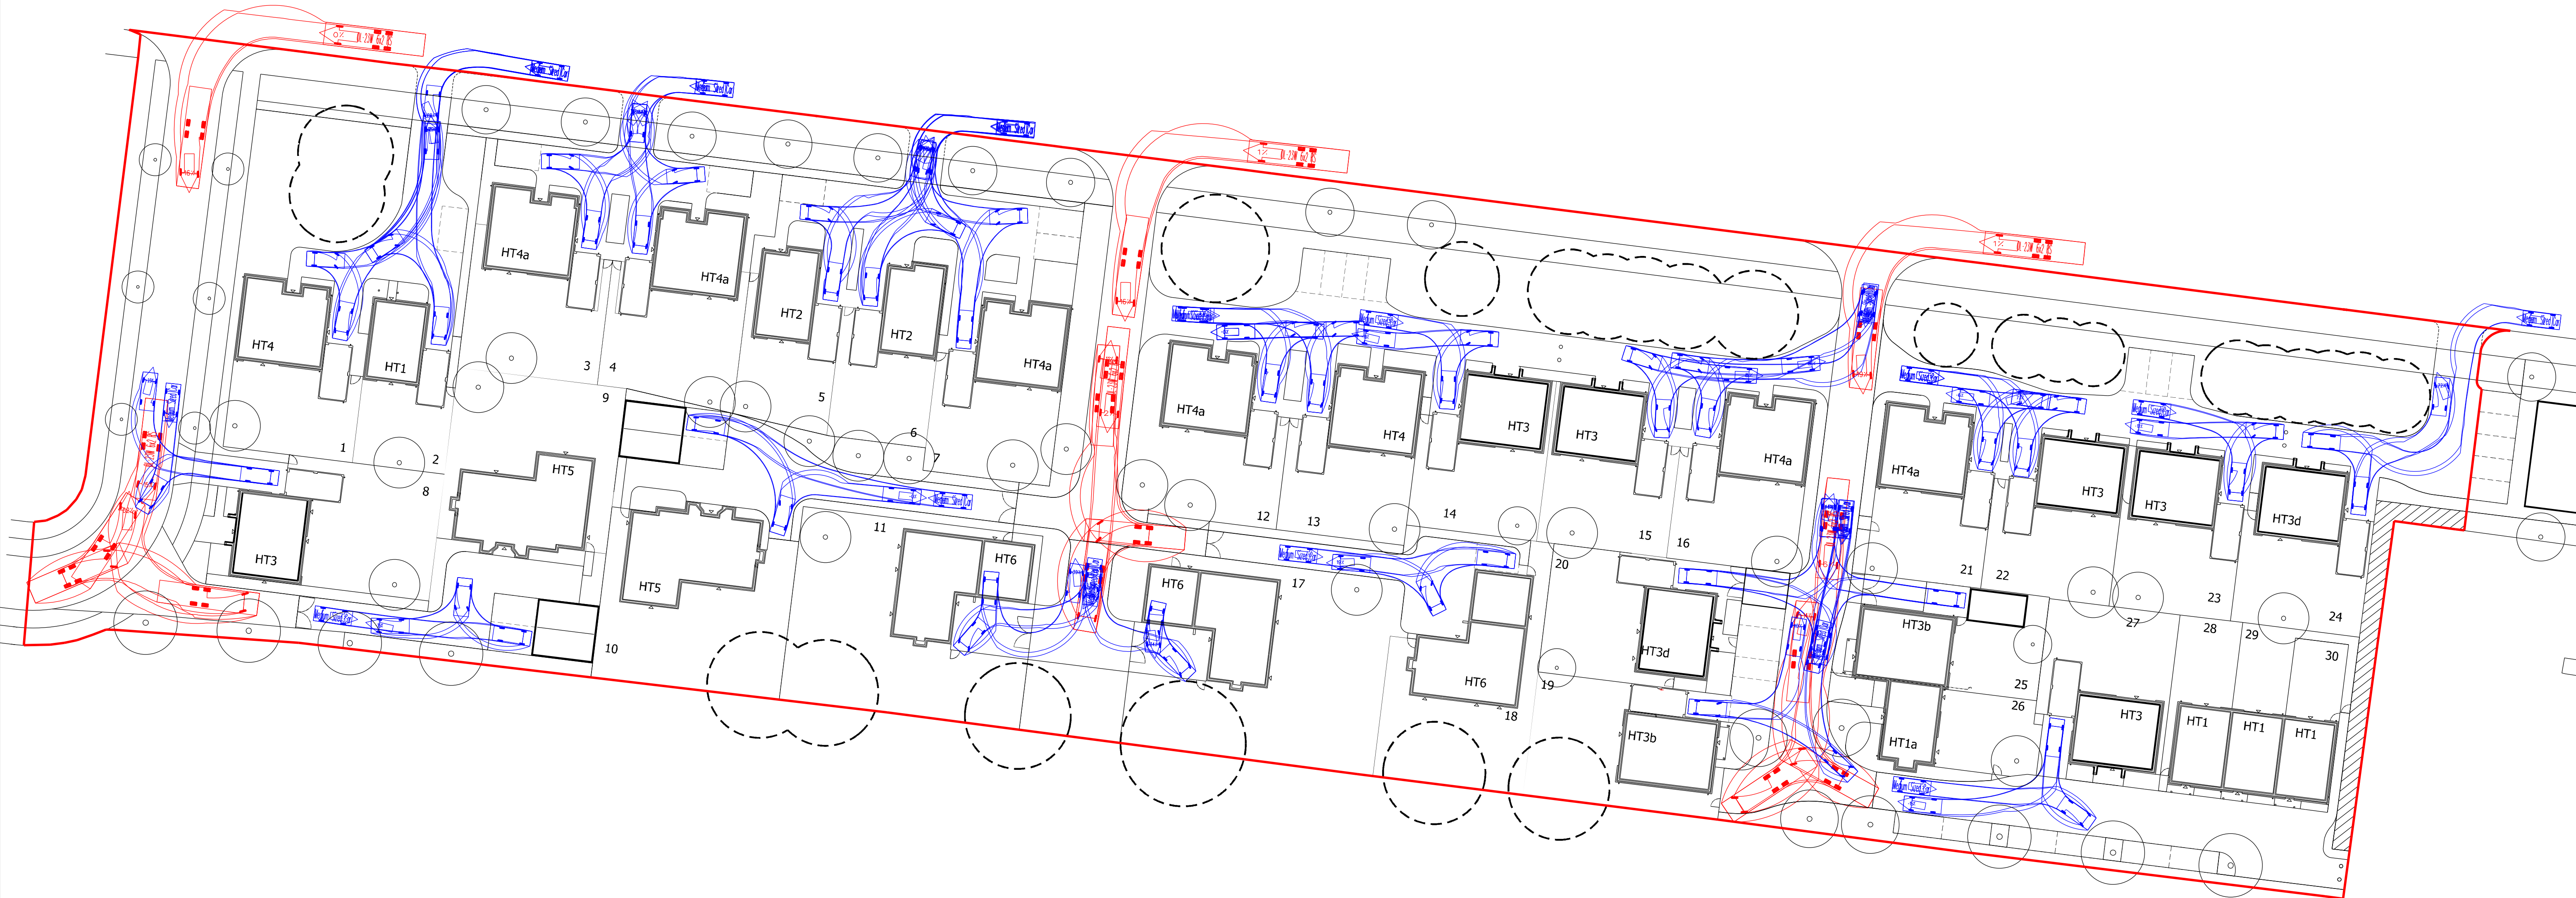

G	PARKING SPACE INDICATED IN FRONT OF PLOT 5. TRACKING AMENDED TO SUIT		AT	JF	06.02.14
F	TRACKING AMENDED TO SUIT REDUCED DRIVE SIZES. ADDITIONAL TRACKS ADDED		CG	AT	04.02.14
E	TRACKING ADDED FROM PLOT 19		AT	JF	20.01.14
D	TRACKING AMENDED IN WESTERN ROAD		AT	JF	13.12.13
C	TRACKING AMENDED BY PLOTS 10, 11 AND 17		AT	JF	20.11.13
B	TRACKING UPDATED TO SUIT LATEST LAYOUT		AT	JF	15.11.13
A	TRACKING UPDATED TO SUIT LATEST LAYOUT		SJT	JGF	05.09.13
REVISION	DESCRIPTION		DRAWN	CHECKED	DATE
PRELIMINARY <input checked="" type="checkbox"/> INFORMATION <input type="checkbox"/> TENDER <input type="checkbox"/> CONSTRUCTION <input type="checkbox"/> AS BUILT <input type="checkbox"/>					

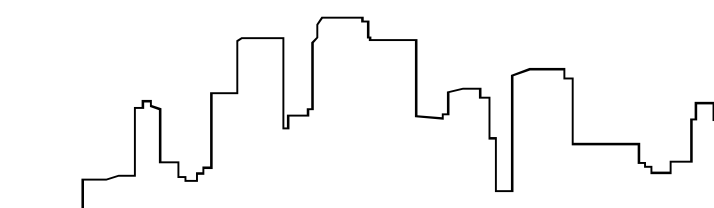

WOODS HARDWICK

ARCHITECTS, ENGINEERS AND DEVELOPMENT CONSULTANTS

15-17 GOLDINGTON ROAD
BEDFORD
MK40 3NH
UNITED KINGDOM
T. +44 (0)1234 268862
F. +44 (0)1234 353034
MAIL@WOODSHARDWICK.COM
WWW.WOODSHARDWICK.COM

TITLE
**UPPER HEYFORD
PARCEL D1B**

DETAILS
TRACKING LAYOUT

SCALE: 1:500 @ A2 DATE: SEP 2013 DRAWN: SJT CHK: JGF

Please consider the environment before printing this drawing

HEYF-5-SK206 G