



OL-23W 6x2 RS
Overall Length 11.390m
Overall Width 4.330m
Overall Body Height 3.814m
Min Body Ground Clearance 0.366m
Track Width 2.200m
Lock to Lock Time 4.00s
Kerb to Kerb Turning Radius 7.500m

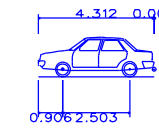

Medium Sized Car
Overall Length 4.319m
Overall Width 1.886m
Overall Body Height 1.466m
Min Body Ground Clearance 0.228m
Max Track Width 1.591m
Lock to Lock Time 4.00s
Kerb to Kerb Turning Radius 5.042m


NOTES

- CONTRACTORS MUST CHECK ALL DIMENSIONS ON SITE. ONLY FIGURED DIMENSIONS ARE TO BE WORKED FROM. DISCREPANCIES MUST BE REPORTED TO THE ARCHITECT OR ENGINEER BEFORE PROCEEDING. © THIS DRAWING IS COPYRIGHT
- REPRODUCED FROM OS SITEMAP © BY PERMISSION OF ORDNANCE SURVEY® ON BEHALF OF THE CONTROLLER OF HER MAJESTY'S STATIONERY OFFICE. © CROWN COPYRIGHT 2008. ALL RIGHTS RESERVED. LICENCE NUMBER 100007126.

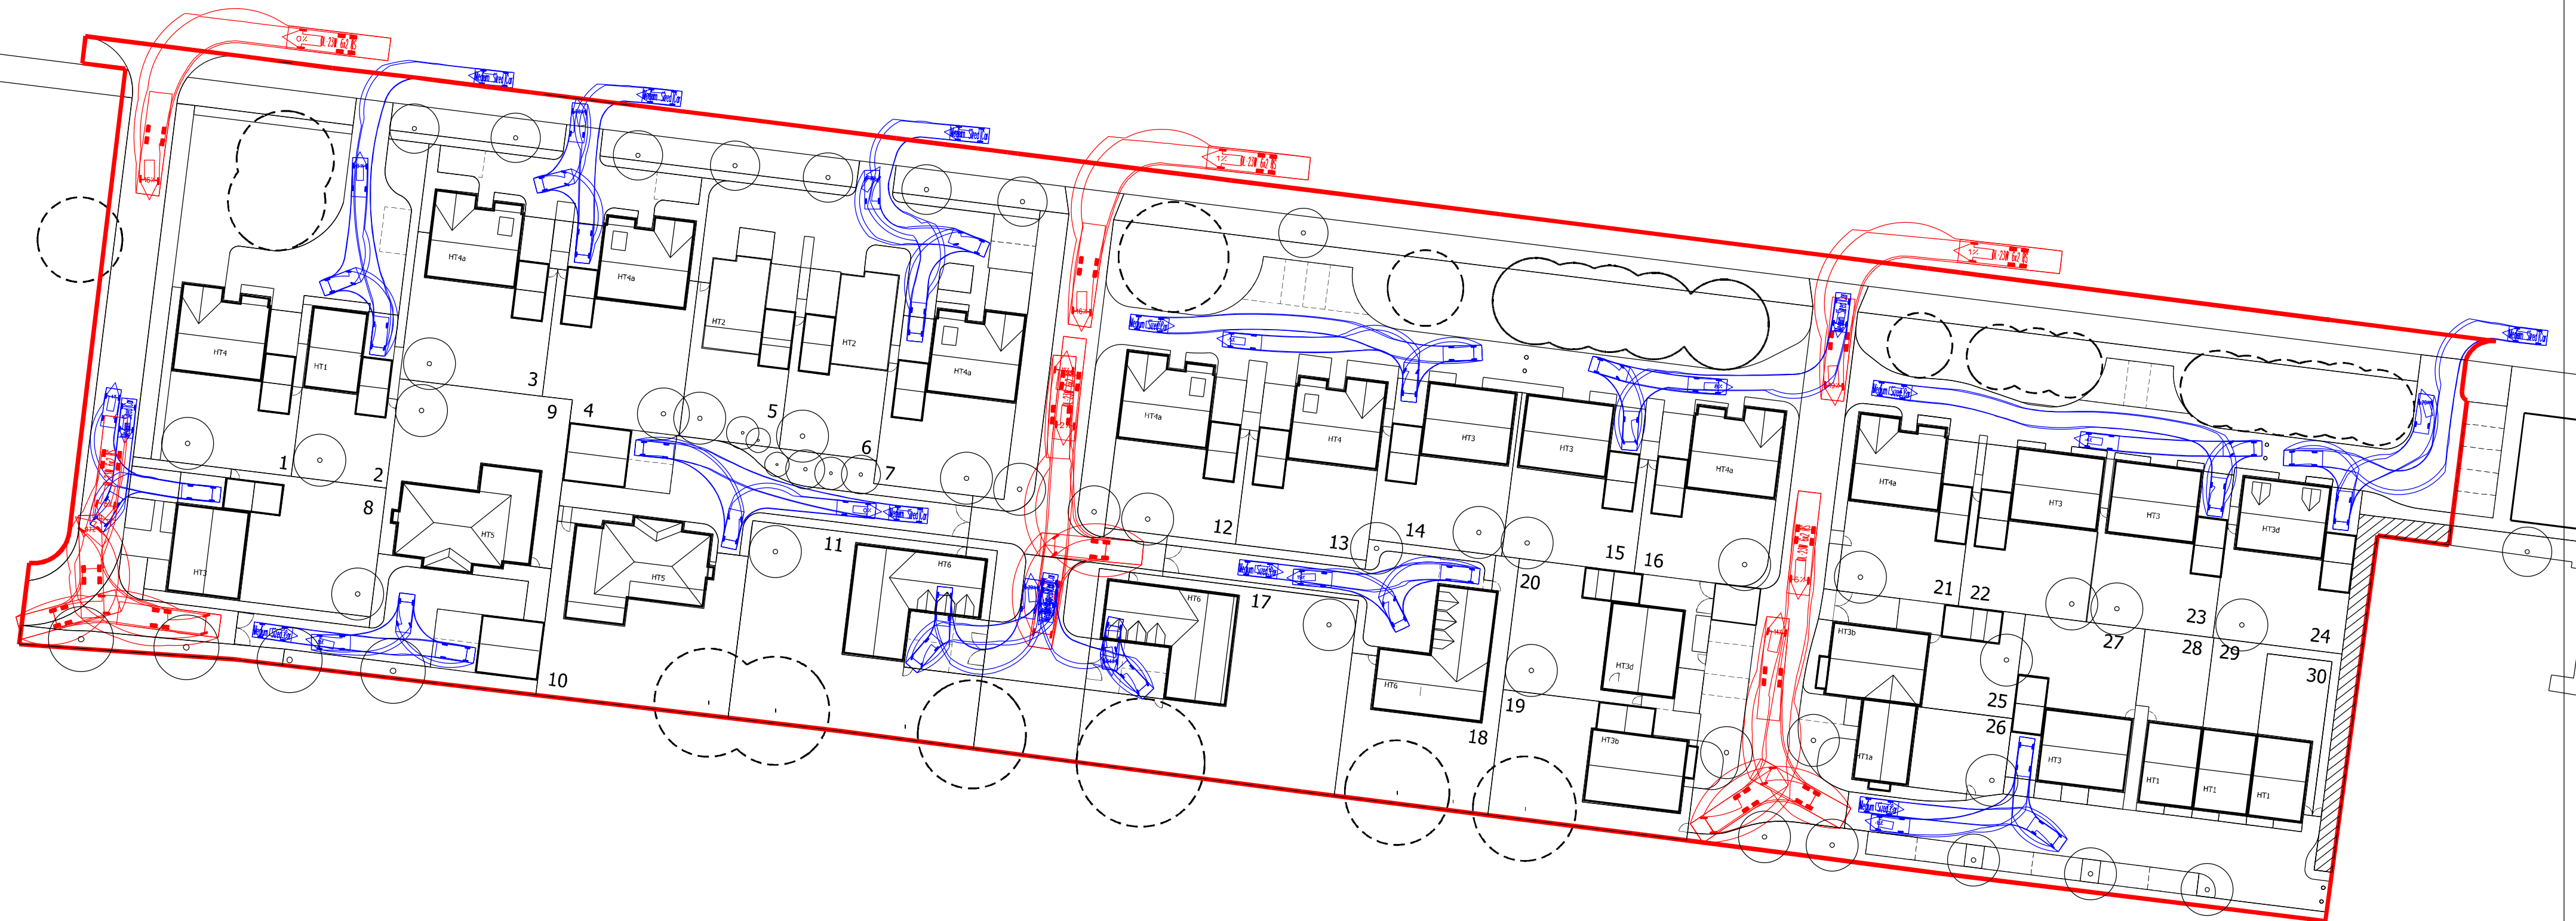

C	PLOT 10, 11 AND 17 TRACKING AMENDED	AT	JF	20.11.13
B	TRACKING UPDATED TO SUIT LATEST LAYOUT	AT	JF	15.11.13
A	TRACKING UPDATED TO SUIT LATEST LAYOUT	SJT	JGF	05.09.13
REVISION	DESCRIPTION	DRAWN	CHECKED	DATE

PRELIMINARY ☒ INFORMATION ☐ TENDER ☐ CONSTRUCTION ☐ AS BUILT ☐

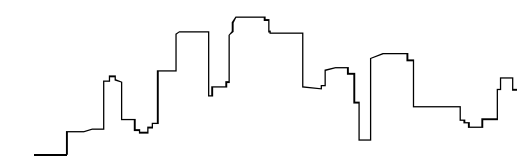

WOODS HARDWICK
ARCHITECTS, ENGINEERS AND DEVELOPMENT CONSULTANTS

TITLE **UPPER HEYFORD
PARCEL D1B**

DETAILS **TRACKING LAYOUT**

15-17 GOLDINGTON ROAD
BEDFORD
MK40 3NH
UNITED KINGDOM
T. +44 (0)1234 268862
F. +44 (0)1234 353034
MAIL@WOODSHARDWICK.COM
WWW.WOODSHARDWICK.COM

SCALE: 1:500 @ A2 DATE: SEP 2013 DRAWN: SJT CHK: JGF

Please consider the environment before printing this drawing

HEYF-5-SK206 C