


GROUND FLOOR

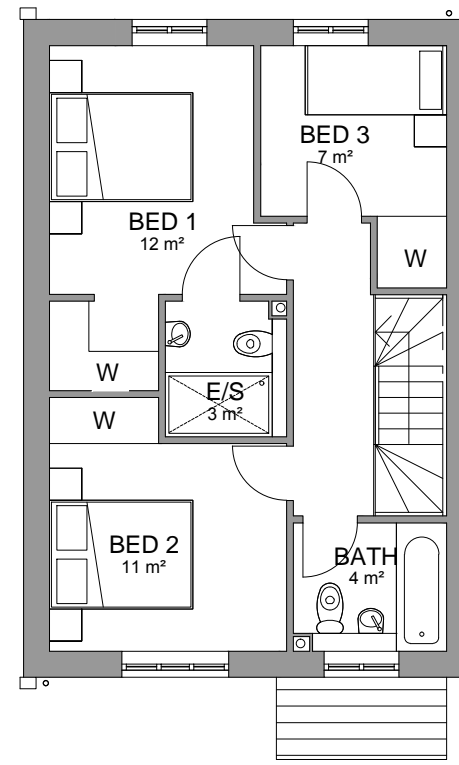

FIRST FLOOR

Project
UPPER HEYFORD

Drawing Title
**HOUSE TYPE 01
 FLOOR PLANS**

Date	Scale	Drawn by	Check by
06/09/2013	1:100 @ A3	CA	PN
Project No	Drawing No	Revision	
22283	RG-A-01	-	

**BARTON
 WILLMORE**


Planning • Master Planning & Urban Design
 Architecture • Landscape Planning & Design • Project Services
 Environmental & Sustainability Assessment • Graphic Design

bartonwillmore.co.uk







FRONT ELEVATION

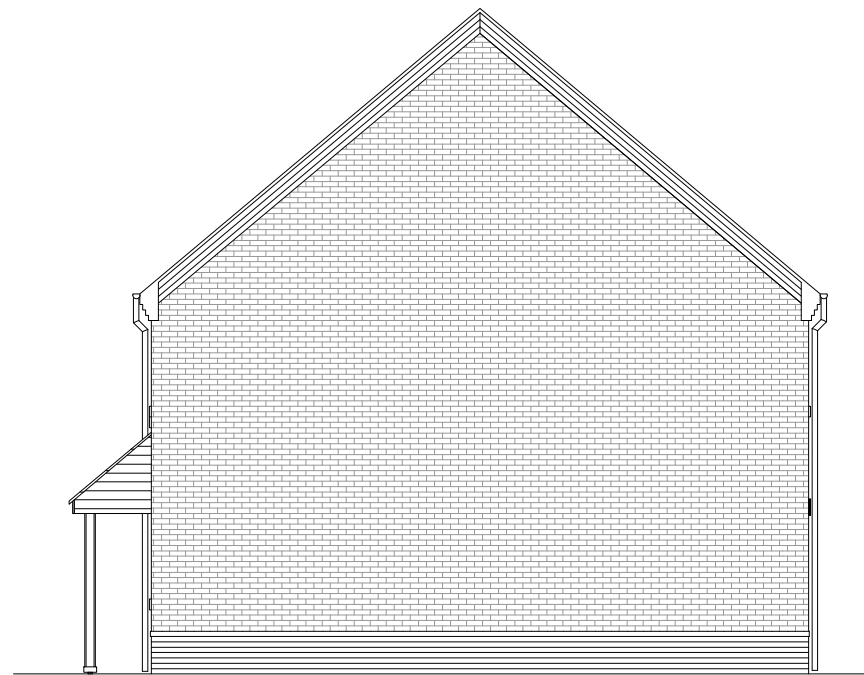

RIGHT ELEVATION

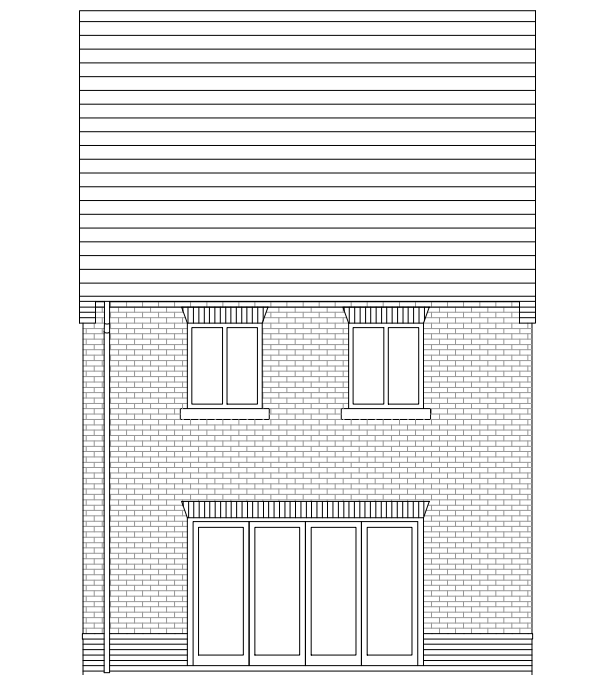

REAR ELEVATION

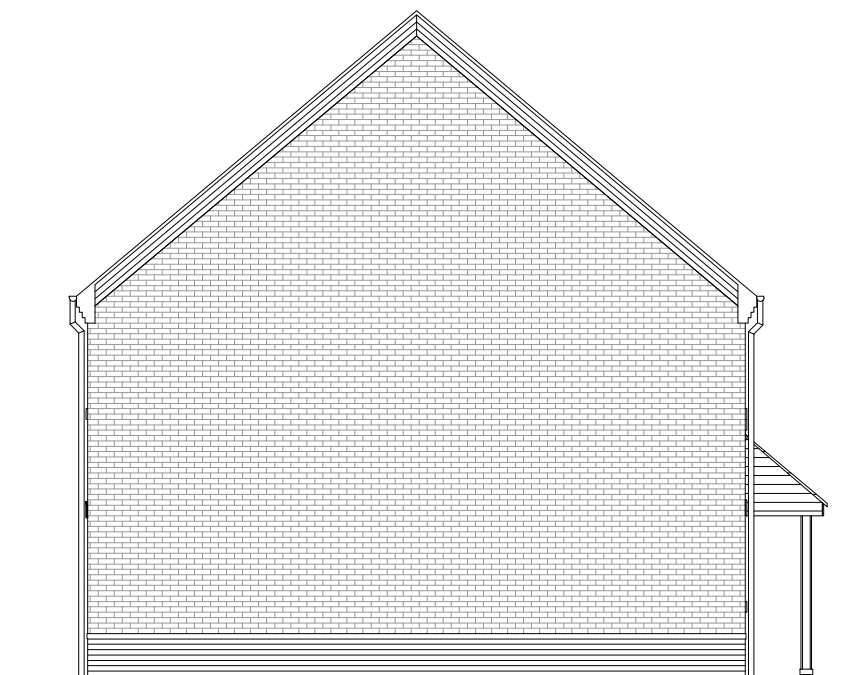

LEFT ELEVATION

Project
UPPER HEYFORD

Drawing Title
**HOUSE TYPE 01
ELEVATIONS 01**

Date	Scale	Drawn by	Check by
06/09/2013	1:100 @ A3	CA	PN
Project No	Drawing No	Revision	
22283	RG-A-02	-	

**BARTON
WILLMORE**


Planning • Master Planning & Urban Design
Architecture • Landscape Planning & Design • Project Services
Environmental & Sustainability Assessment • Graphic Design

bartonwillmore.co.uk







FRONT ELEVATION

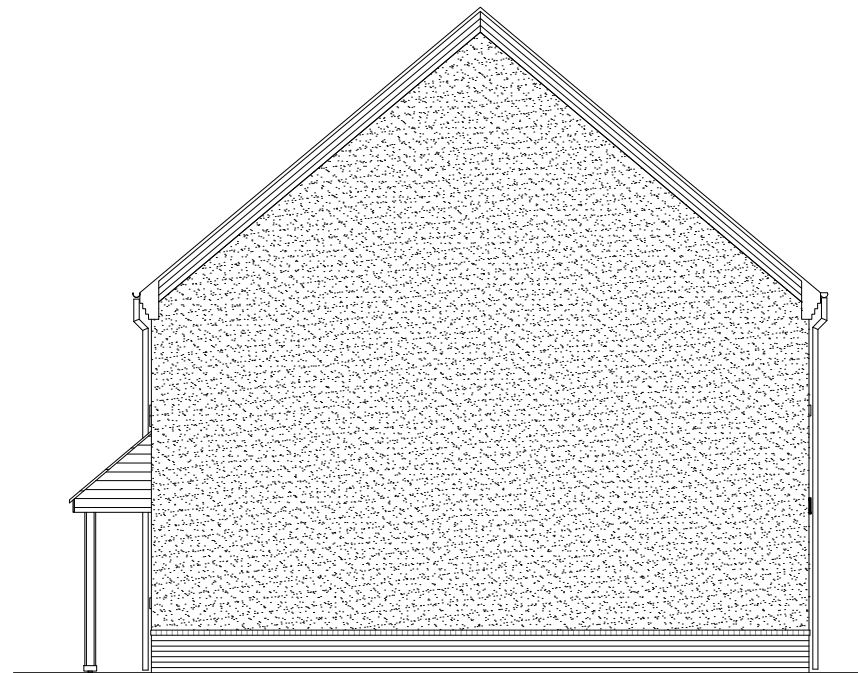

RIGHT ELEVATION

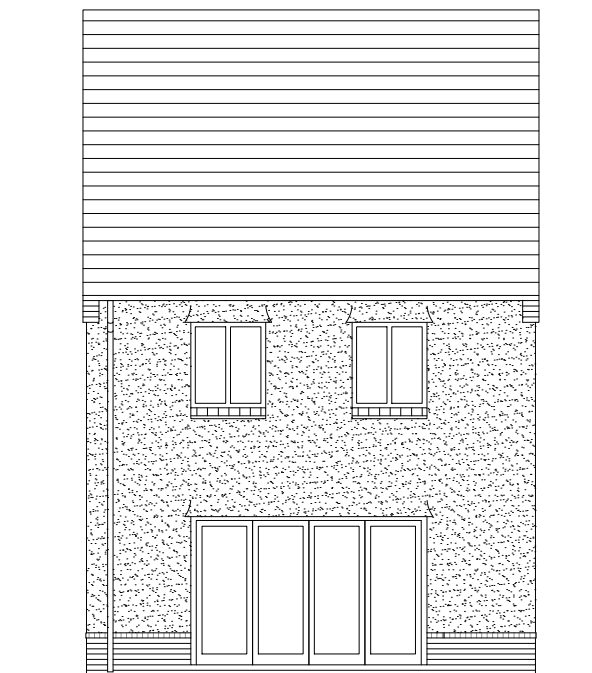

REAR ELEVATION

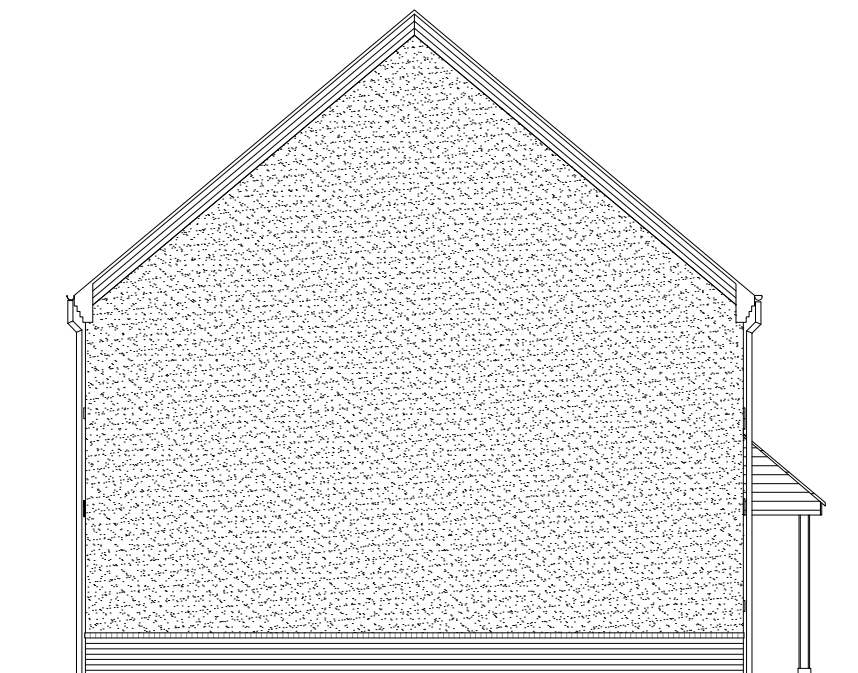

LEFT ELEVATION

Project
UPPER HEYFORD

Drawing Title
**HOUSE TYPE 01
ELEVATIONS 02**


Date	Scale	Drawn by	Check by
06/09/2013	1:100 @ A3	CA	PN
Project No	Drawing No	Revision	
22283	RG-A-03	-	

**BARTON
WILLMORE**


Planning • Master Planning & Urban Design
Architecture • Landscape Planning & Design • Project Services
Environmental & Sustainability Assessment • Graphic Design

bartonwillmore.co.uk



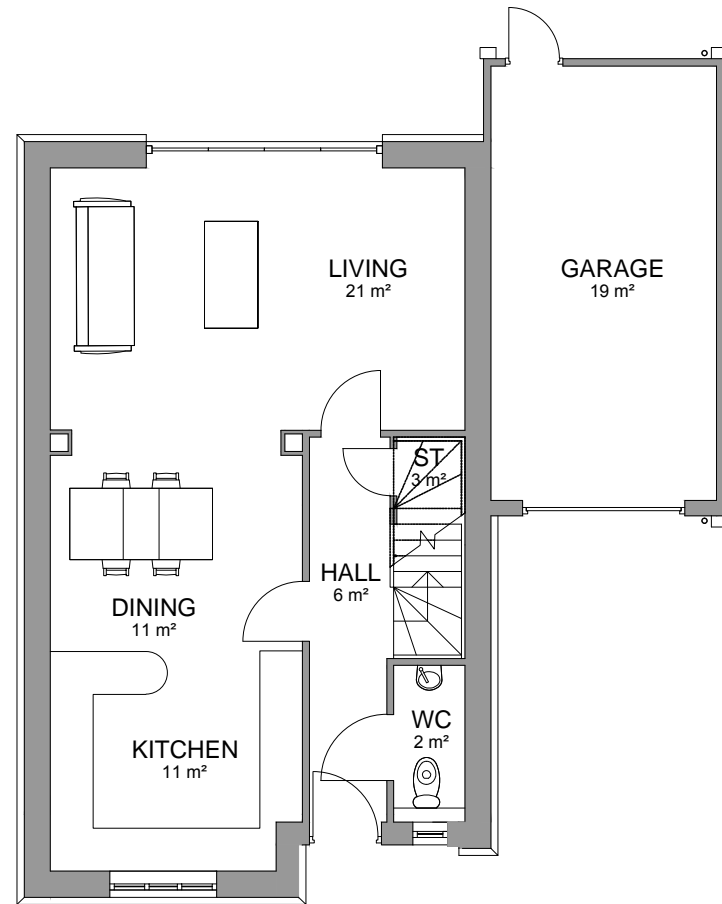

GROUND FLOOR

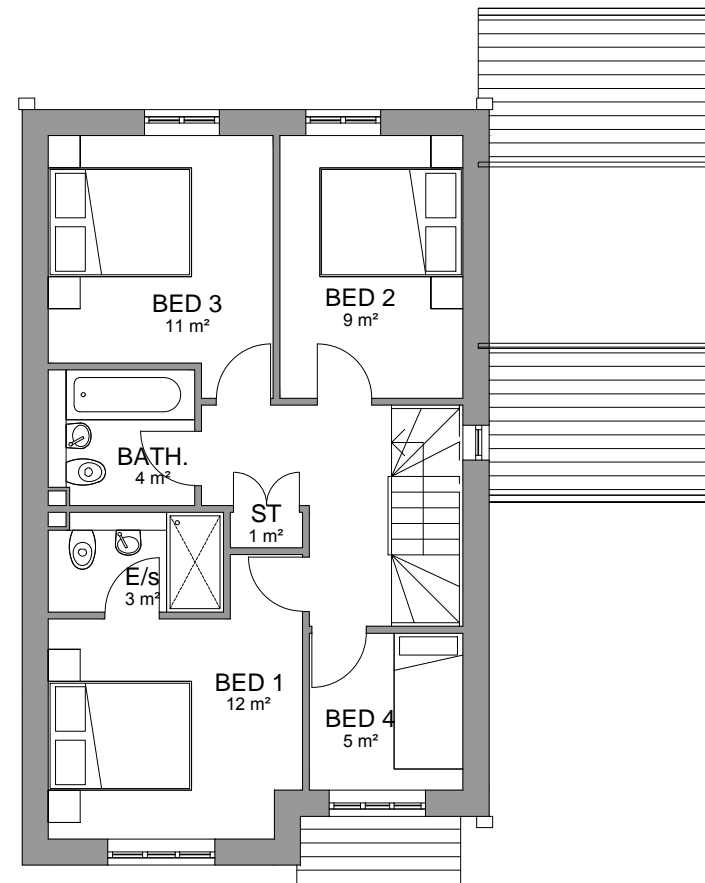

FIRST FLOOR

Project
UPPER HEYFORD

Drawing Title
**HOUSE TYPE 02
FLOOR PLANS**

Date	Scale	Drawn by	Check by
06/09/2013	1:100 @ A3	CA	PN
Project No	Drawing No	Revision	
22283	RG-A-04	-	

**BARTON
WILLMORE**

Planning • Master Planning & Urban Design
Architecture • Landscape Planning & Design • Project Services
Environmental & Sustainability Assessment • Graphic Design

bartonwillmore.co.uk



The scaling of this drawing cannot be assured

Revision	Date	Drn	Ckd
-	-	-	-




FRONT ELEVATION



RIGHT ELEVATION



REAR ELEVATION

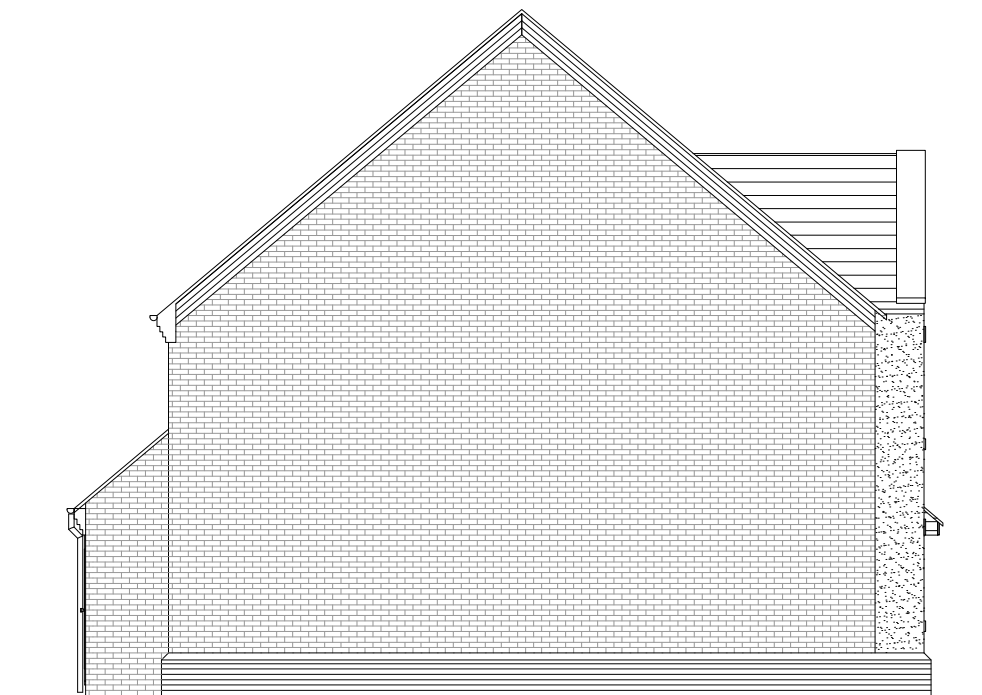

LEFT ELEVATION

Project
UPPER HEYFORD

Drawing Title
**HOUSE TYPE 02
ELEVATIONS**


Date	Scale	Drawn by	Check by
06/09/2013	1:100 @ A3	CA	PN
Project No	Drawing No	Revision	
22283	RG-A-05	-	

**BARTON
WILLMORE**


Planning • Master Planning & Urban Design
Architecture • Landscape Planning & Design • Project Services
Environmental & Sustainability Assessment • Graphic Design

bartonwillmore.co.uk



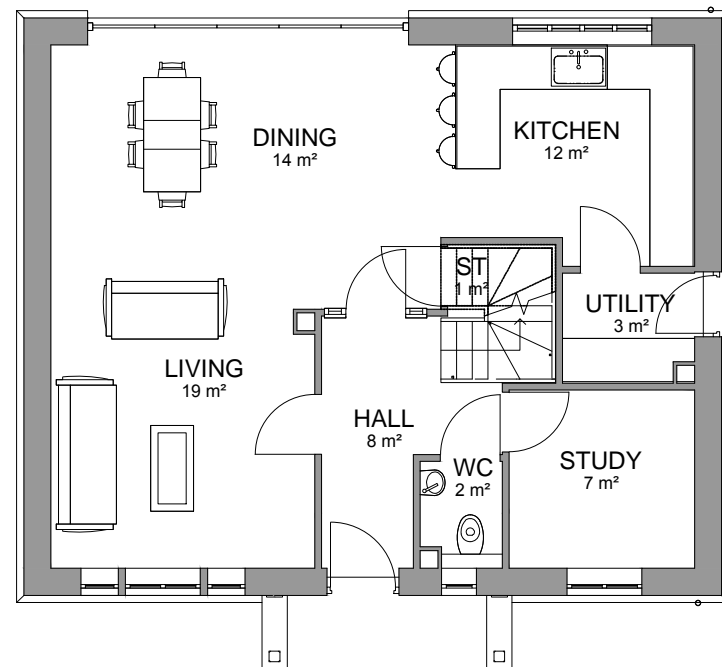

GROUND FLOOR

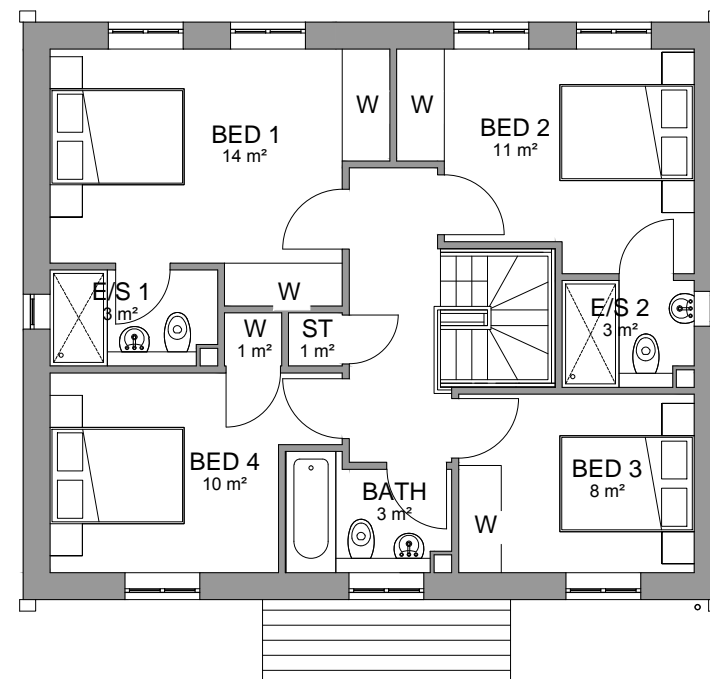

FIRST FLOOR

Project
UPPER HEYFORD

Drawing Title
**HOUSE TYPE 03
FLOOR PLANS**

Date	Scale	Drawn by	Check by
06/09/2013	1:100 @ A3	CA	PN
Project No	Drawing No	Revision	
22283	RG-A-06	-	

**BARTON
WILLMORE**


Planning • Master Planning & Urban Design
Architecture • Landscape Planning & Design • Project Services
Environmental & Sustainability Assessment • Graphic Design

bartonwillmore.co.uk






FRONT ELEVATION

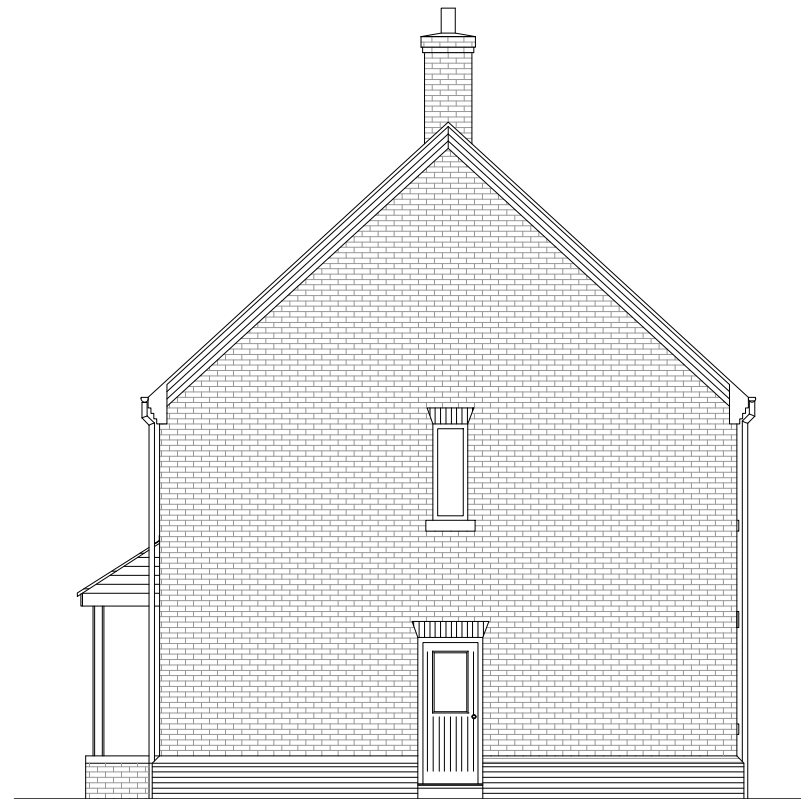

RIGHT ELEVATION



REAR ELEVATION

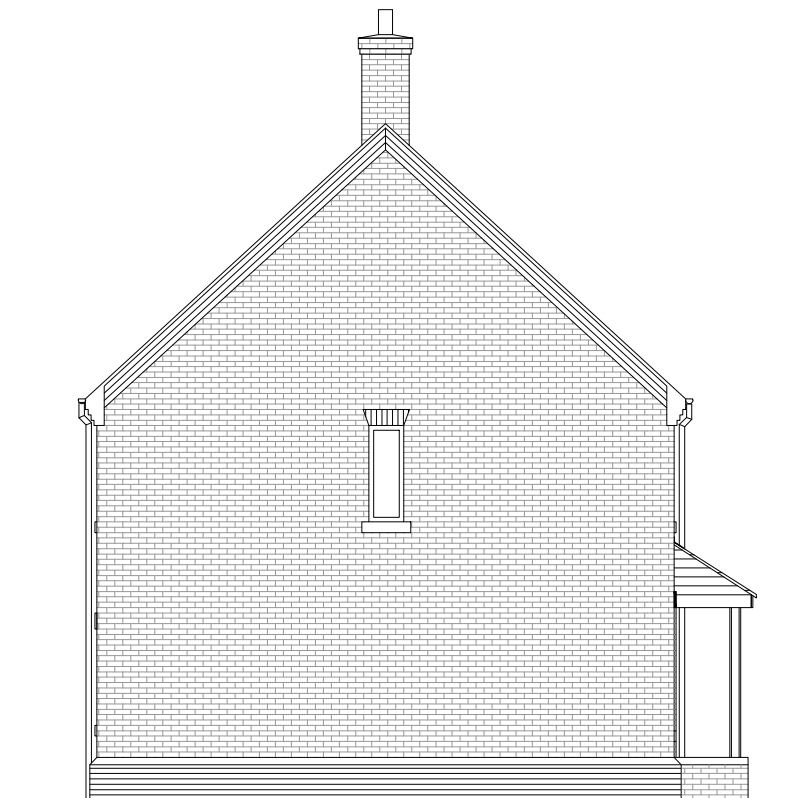

LEFT ELEVATION

Project
UPPER HEYFORD

Drawing Title
**HOUSE TYPE 03
ELEVATIONS 01**

Date	Scale	Drawn by	Check by
06/09/2013	1:100 @ A3	CA	PN
Project No	Drawing No	Revision	
22283	RG-A-07	-	

**BARTON
WILLMORE**


Planning • Master Planning & Urban Design
Architecture • Landscape Planning & Design • Project Services
Environmental & Sustainability Assessment • Graphic Design

bartonwillmore.co.uk






FRONT ELEVATION

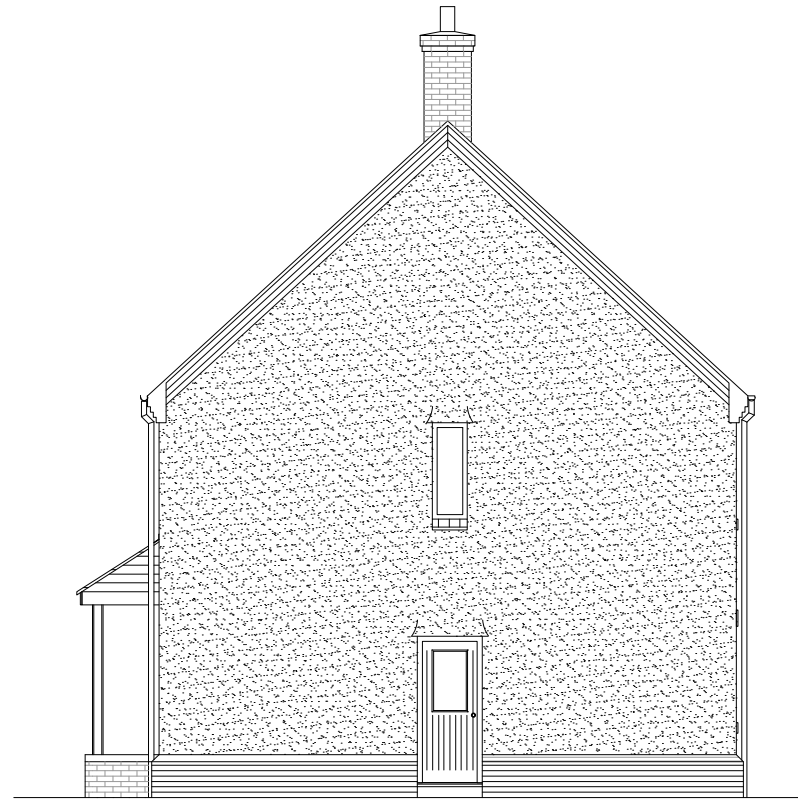

RIGHT ELEVATION



REAR ELEVATION

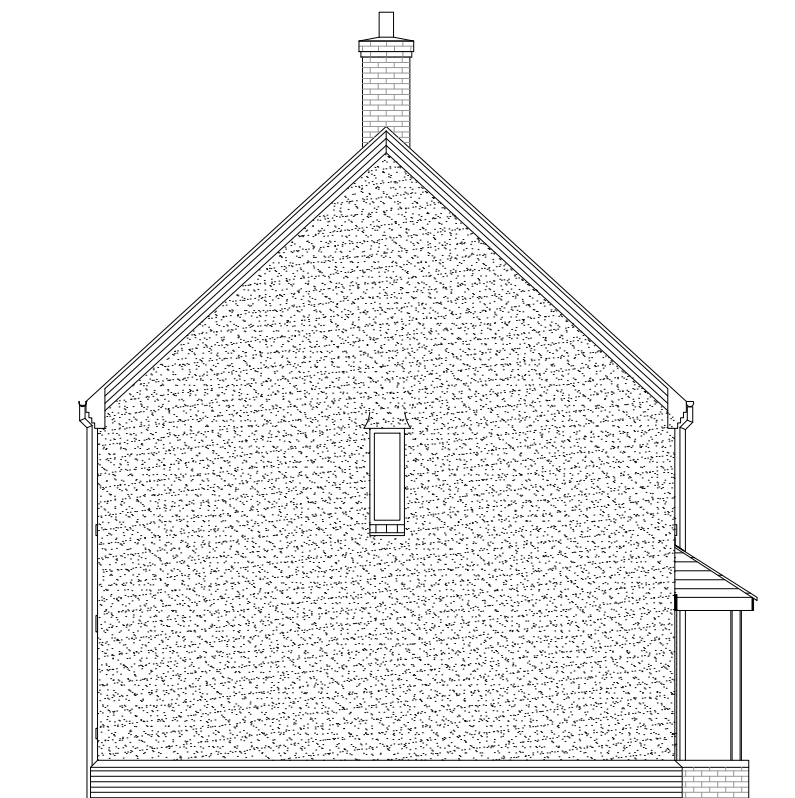

LEFT ELEVATION

Project
UPPER HEYFORD

Drawing Title
**HOUSE TYPE 03
ELEVATIONS 02**


Date	Scale	Drawn by	Check by
06/09/2013	1:100 @ A3	CA	PN
Project No	Drawing No	Revision	
22283	RG-A-08	-	

**BARTON
WILLMORE**


Planning • Master Planning & Urban Design
Architecture • Landscape Planning & Design • Project Services
Environmental & Sustainability Assessment • Graphic Design

bartonwillmore.co.uk




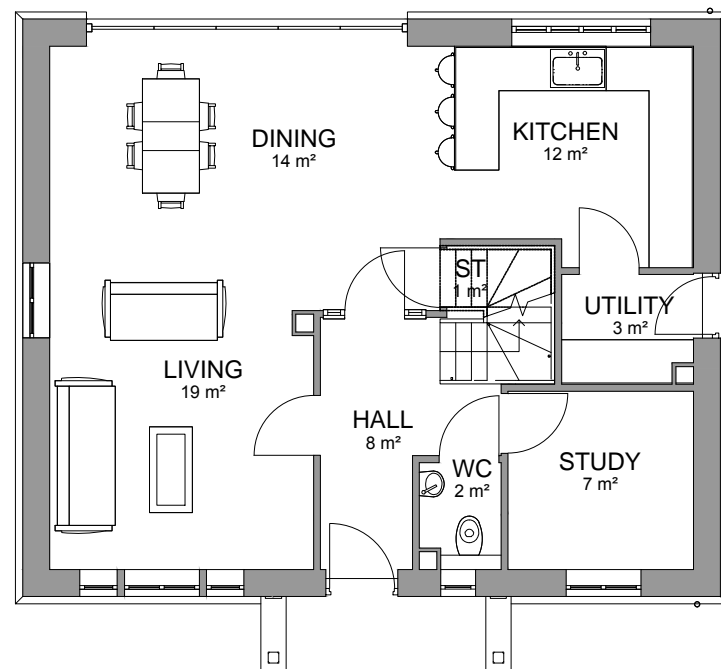

GROUND FLOOR

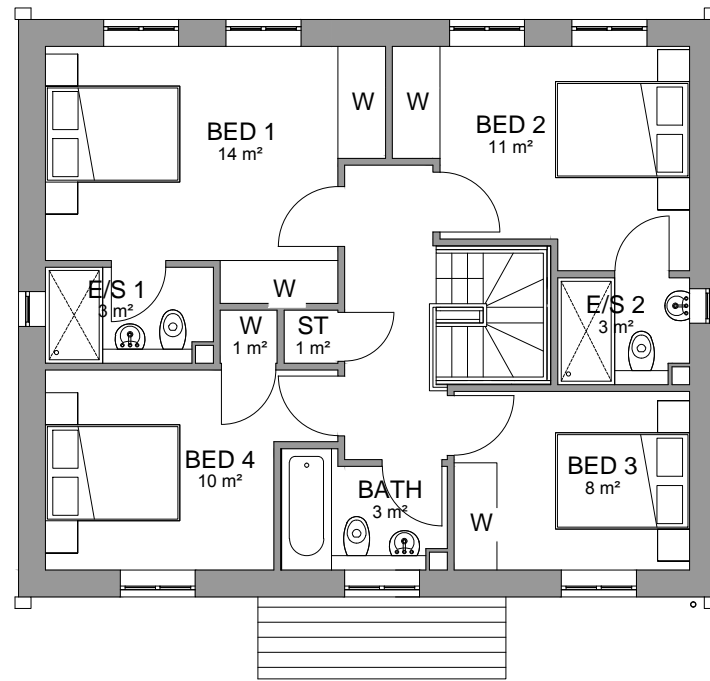

FIRST FLOOR

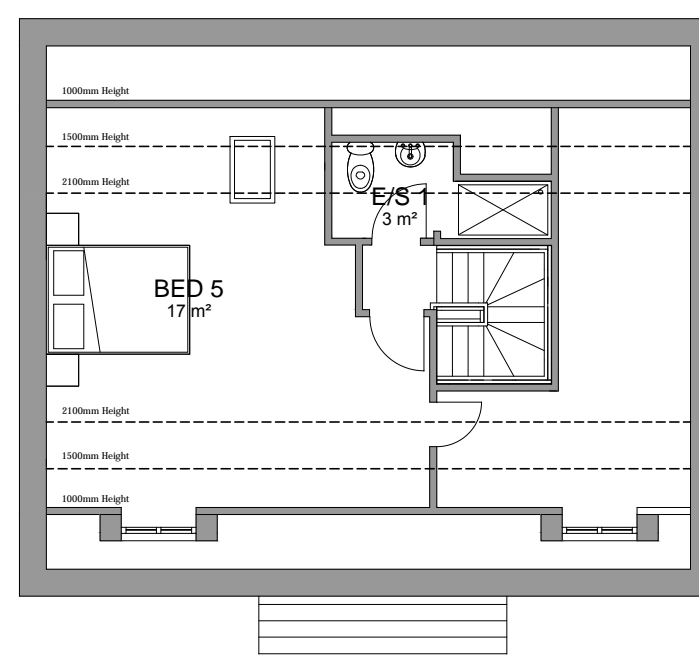

SECOND FLOOR

Project
UPPER HEYFORD

Drawing Title
**HOUSE TYPE 03 - 2.5 OPTION
FLOOR PLANS**

Date	Scale	Drawn by	Check by
06/09/2013	1:100 @ A3	CA	PN
Project No	Drawing No	Revision	
22283	RG-A-09	-	

**BARTON
WILLMORE**


Planning • Master Planning & Urban Design
Architecture • Landscape Planning & Design • Project Services
Environmental & Sustainability Assessment • Graphic Design

bartonwillmore.co.uk






FRONT ELEVATION

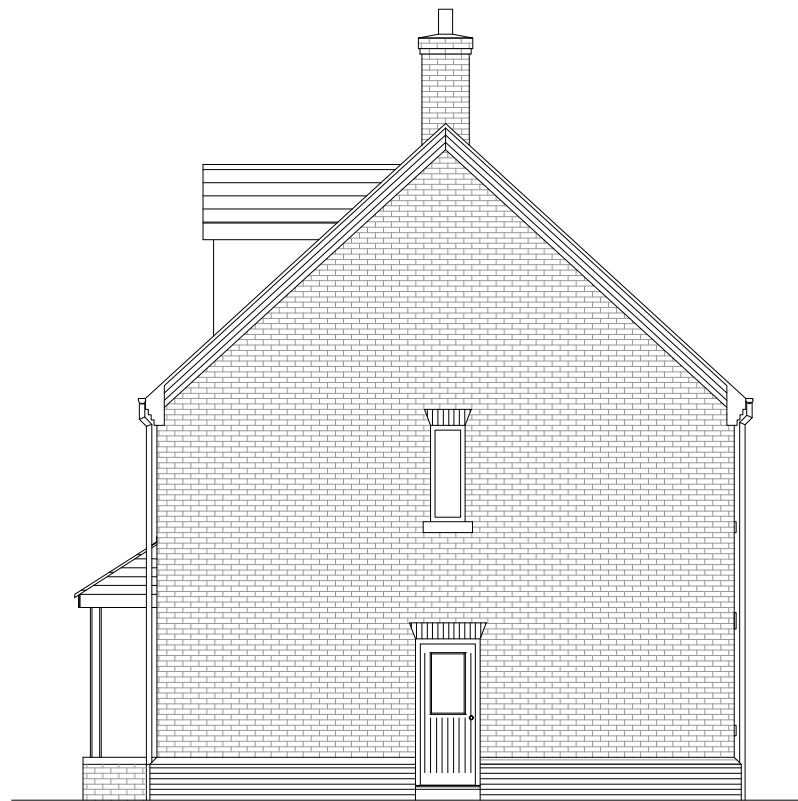

RIGHT ELEVATION



REAR ELEVATION

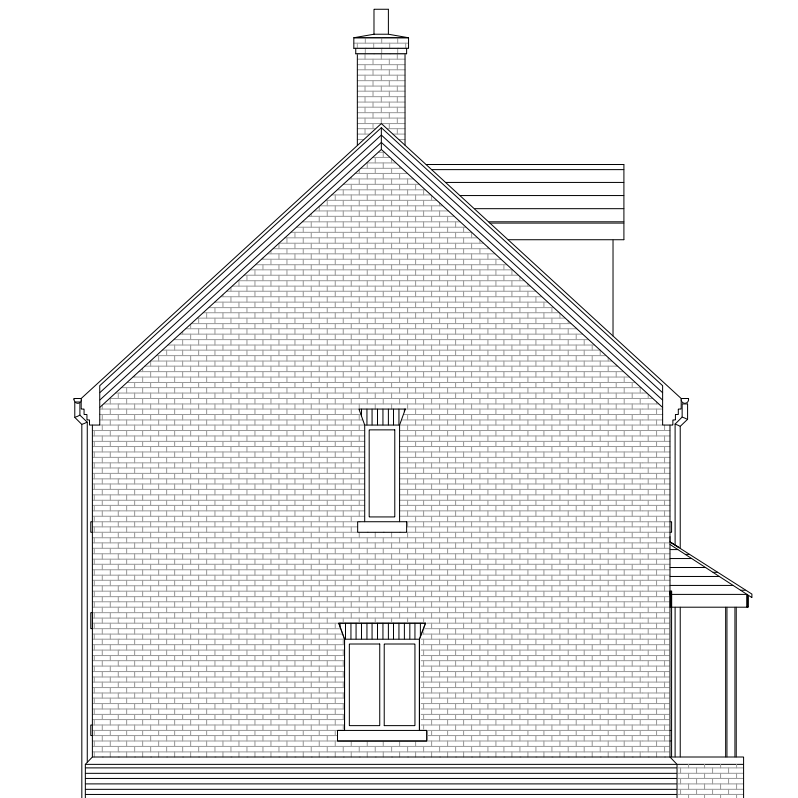

LEFT ELEVATION

Project
UPPER HEYFORD

Drawing Title
**HOUSE TYPE 03 - 2.5 OPTION
ELEVATIONS 01**

Date	Scale	Drawn by	Check by
06/09/2013	1:100 @ A3	CA	PN
Project No	Drawing No	Revision	
22283	RG-A-10	-	

**BARTON
WILLMORE**


Planning • Master Planning & Urban Design
Architecture • Landscape Planning & Design • Project Services
Environmental & Sustainability Assessment • Graphic Design

bartonwillmore.co.uk






FRONT ELEVATION

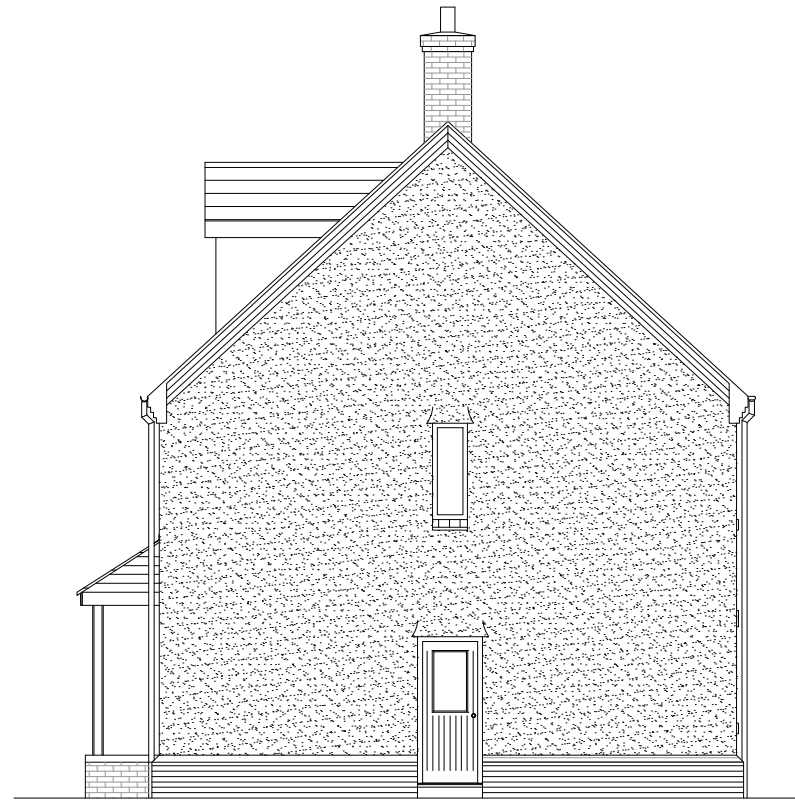

RIGHT ELEVATION



REAR ELEVATION

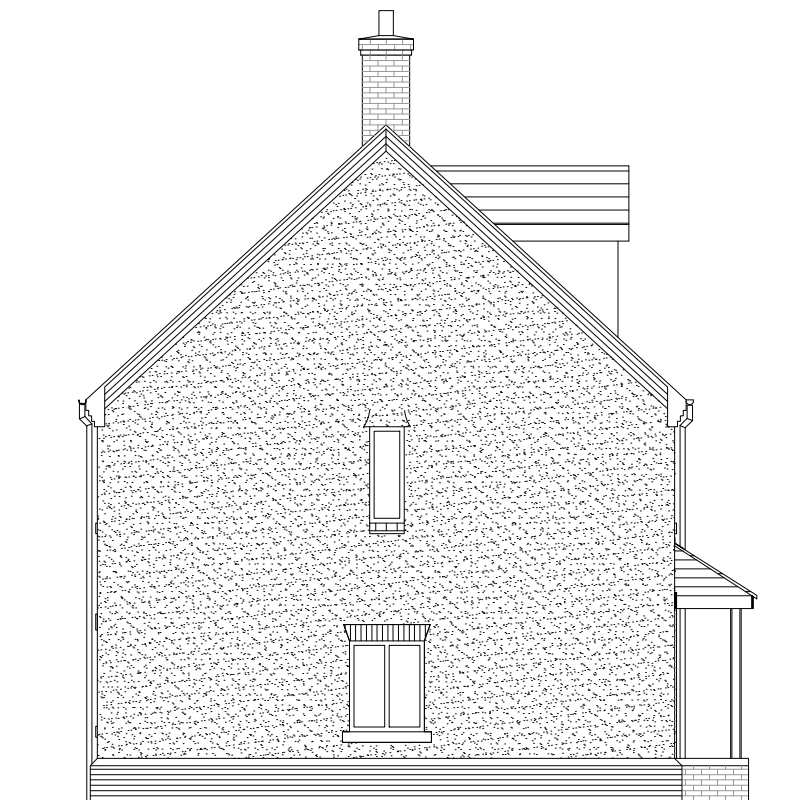

LEFT ELEVATION

Project
UPPER HEYFORD

Drawing Title
**HOUSE TYPE 03 - 2.5 OPTION
ELEVATIONS 02**


Date	Scale	Drawn by	Check by
06/09/2013	1:100 @ A3	CA	PN
Project No	Drawing No	Revision	
22283	RG-A-11	-	

**BARTON
WILLMORE**


Planning • Master Planning & Urban Design
Architecture • Landscape Planning & Design • Project Services
Environmental & Sustainability Assessment • Graphic Design

bartonwillmore.co.uk



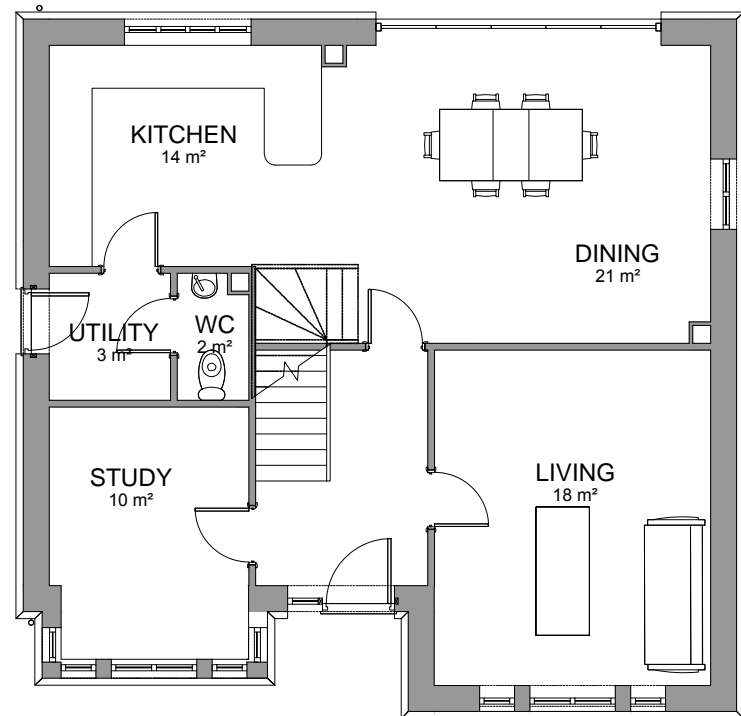

GROUND FLOOR

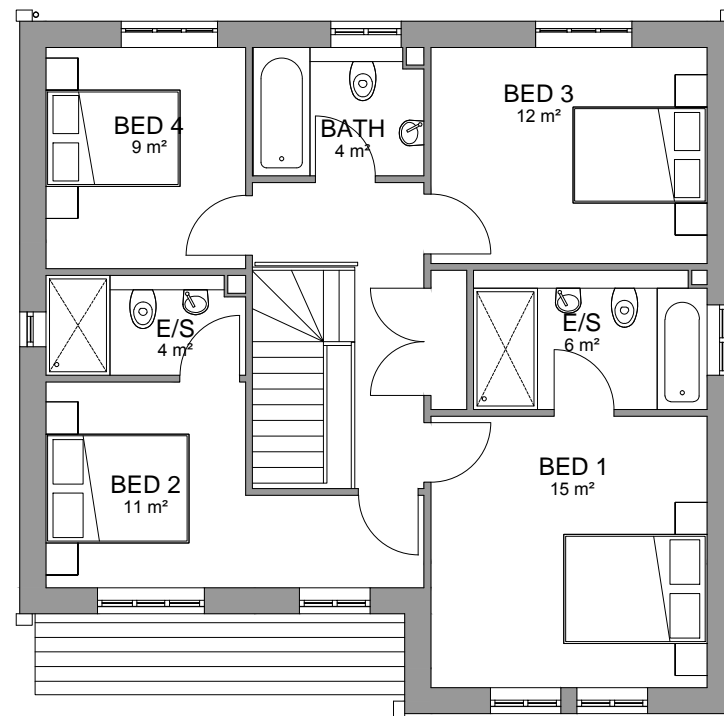

FIRST FLOOR

Project
UPPER HEYFORD

Drawing Title
**HOUSE TYPE 04
FLOOR PLANS**

Date	Scale	Drawn by	Check by
06/09/2013	1:100 @ A3	CA	PN
Project No	Drawing No	Revision	
22283	RG-A-12	-	

**BARTON
WILLMORE**


Planning • Master Planning & Urban Design
Architecture • Landscape Planning & Design • Project Services
Environmental & Sustainability Assessment • Graphic Design

bartonwillmore.co.uk





FRONT ELEVATION

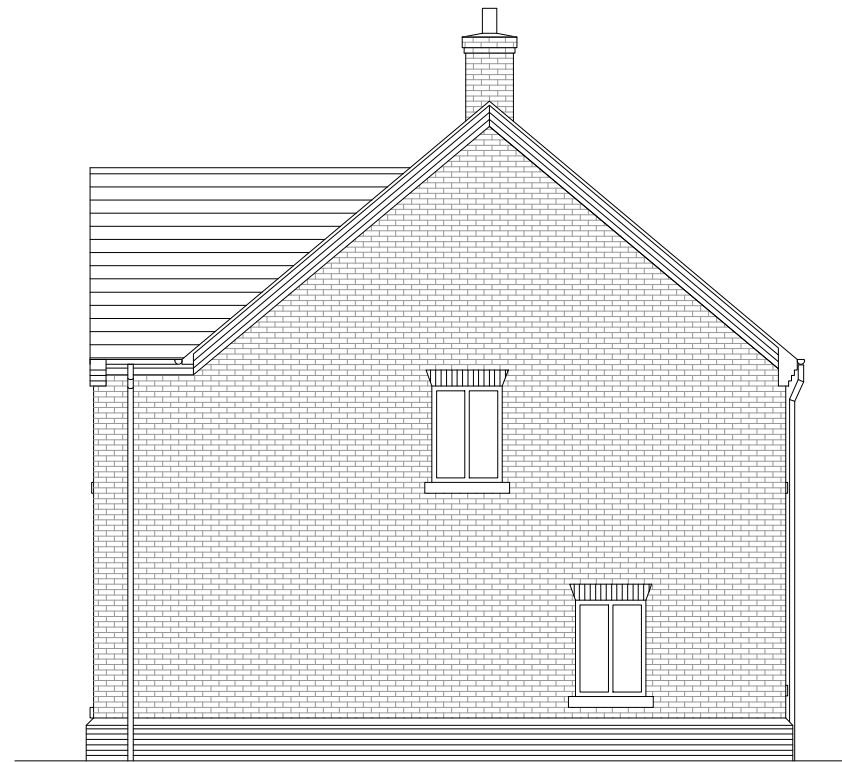

RIGHT ELEVATION



REAR ELEVATION



LEFT ELEVATION

Project
UPPER HEYFORD

Drawing Title
**HOUSE TYPE 04
ELEVATIONS 01**

Date	Scale	Drawn by	Check by
06/09/2013	1:100 @ A3	CA	PN
Project No	Drawing No	Revision	
22283	RG-A-13	-	

**BARTON
WILLMORE**


Planning • Master Planning & Urban Design
Architecture • Landscape Planning & Design • Project Services
Environmental & Sustainability Assessment • Graphic Design

bartonwillmore.co.uk






FRONT ELEVATION

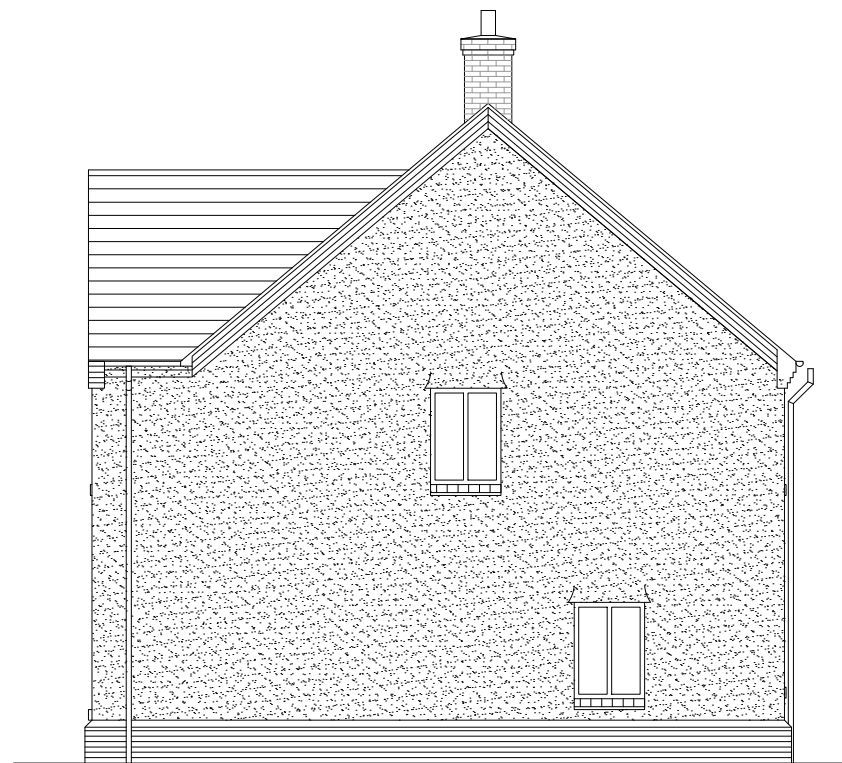

RIGHT ELEVATION



REAR ELEVATION

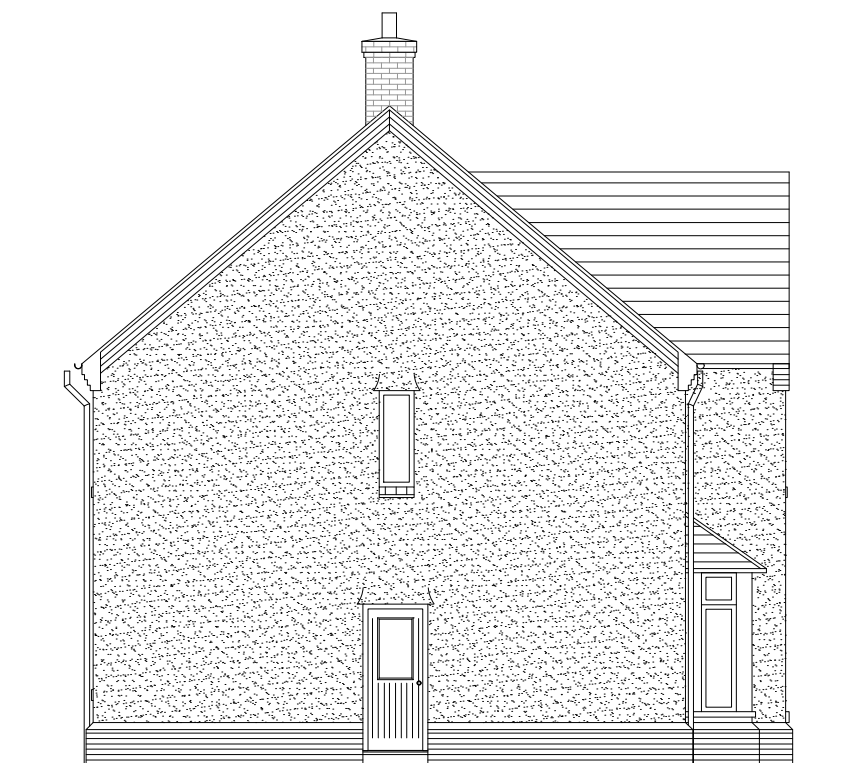

LEFT ELEVATION

Project
UPPER HEYFORD

Drawing Title
**HOUSE TYPE 04
ELEVATIONS 02**




Date	Scale	Drawn by	Check by
06/09/2013	1:100 @ A3	CA	PN
Project No	Drawing No	Revision	
22283	RG-A-14	-	

**BARTON
WILLMORE**

Planning • Master Planning & Urban Design
Architecture • Landscape Planning & Design • Project Services
Environmental & Sustainability Assessment • Graphic Design

bartonwillmore.co.uk



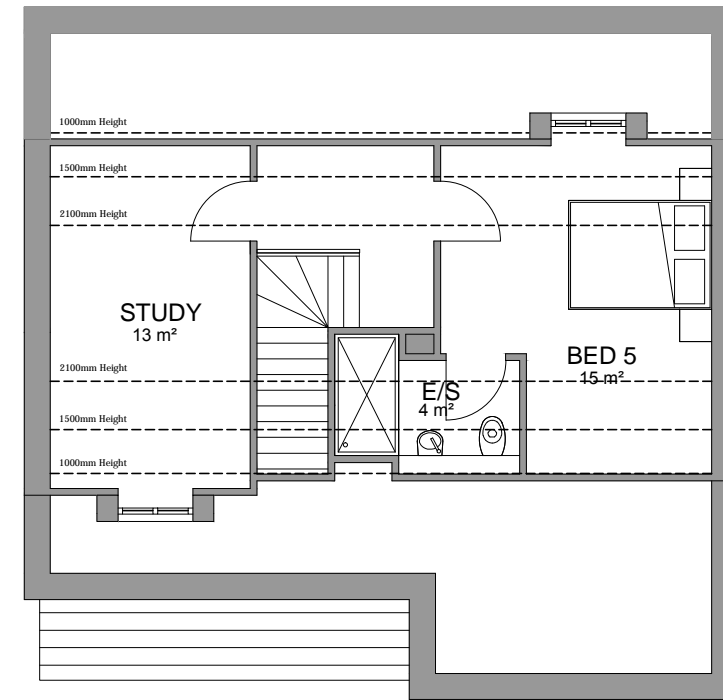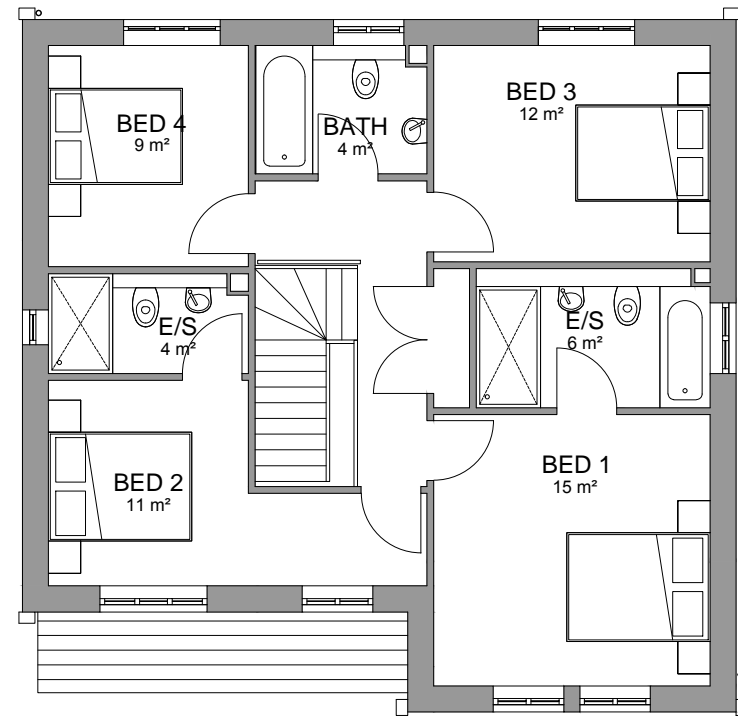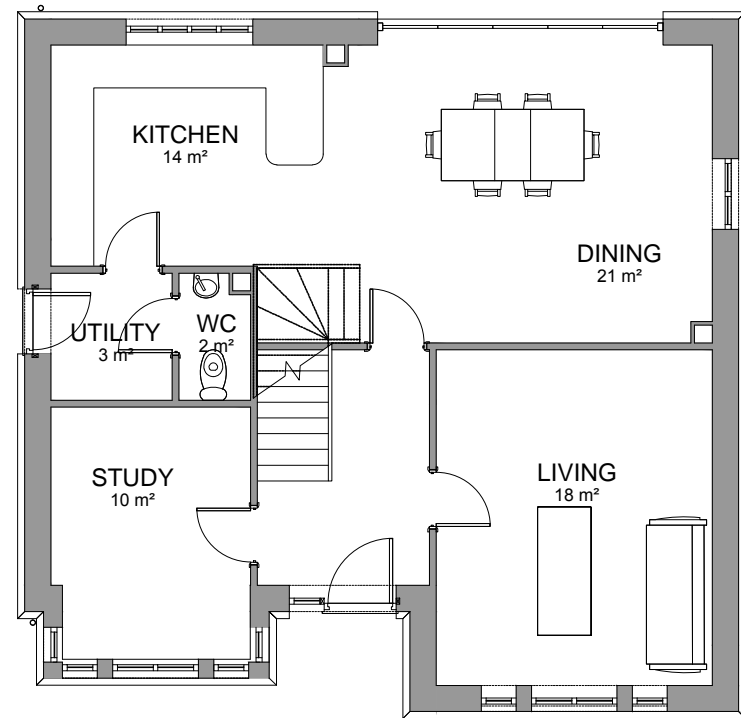

Project
UPPER HEYFORD

Drawing Title
**HOUSE TYPE 04 - 2.5 OPTION
FLOOR PLANS**

Date	Scale	Drawn by	Check by
06/09/2013	1:100 @ A3	CA	PN
Project No	Drawing No	Revision	
22283	RG-A-15	-	

**BARTON
WILLMORE**

Planning • Master Planning & Urban Design
Architecture • Landscape Planning & Design • Project Services
Environmental & Sustainability Assessment • Graphic Design

bartonwillmore.co.uk





FRONT ELEVATION



RIGHT ELEVATION



REAR ELEVATION



LEFT ELEVATION

Project
UPPER HEYFORD

Drawing Title
**HOUSE TYPE 04 - 2.5 OPTION
ELEVATIONS**


Date	Scale	Drawn by	Check by
06/09/2013	1:100 @ A3	CA	PN
Project No	Drawing No	Revision	
22283	RG-A-16	-	

**BARTON
WILLMORE**


Planning • Master Planning & Urban Design
Architecture • Landscape Planning & Design • Project Services
Environmental & Sustainability Assessment • Graphic Design

bartonwillmore.co.uk



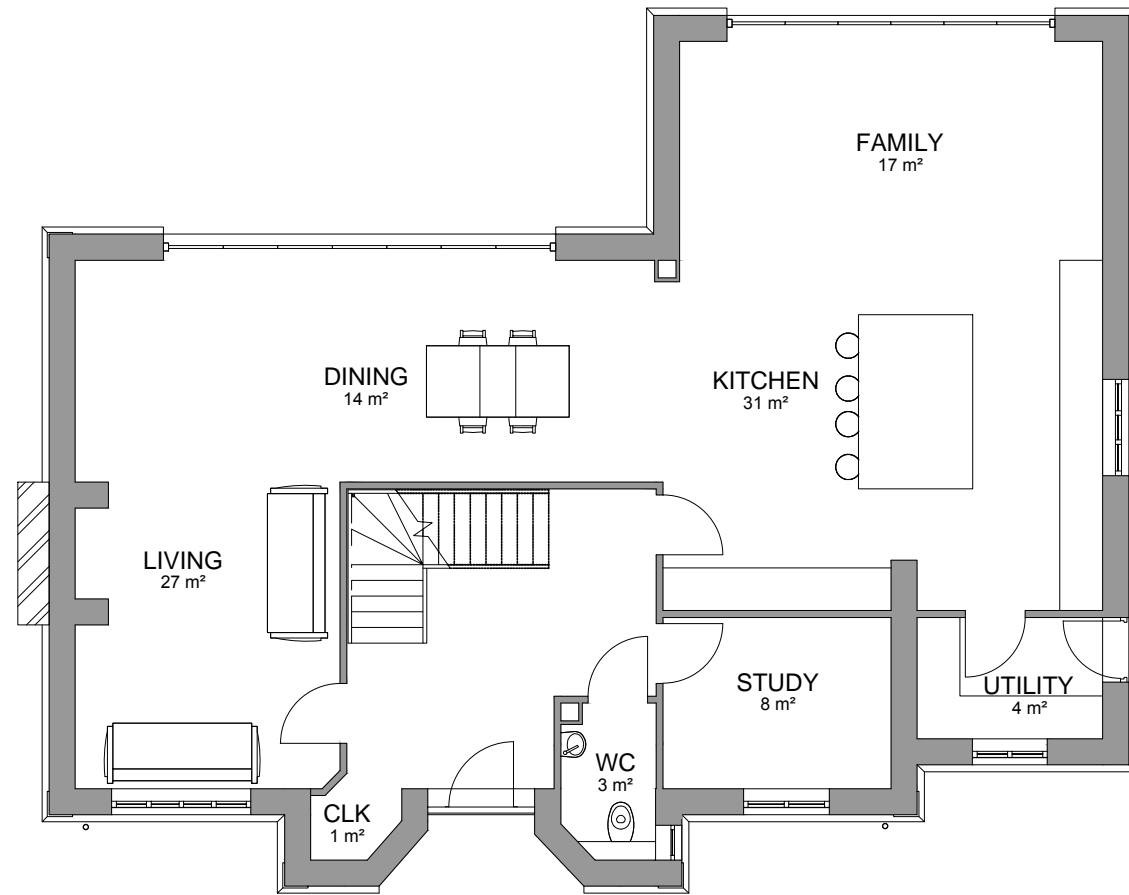

GROUND FLOOR

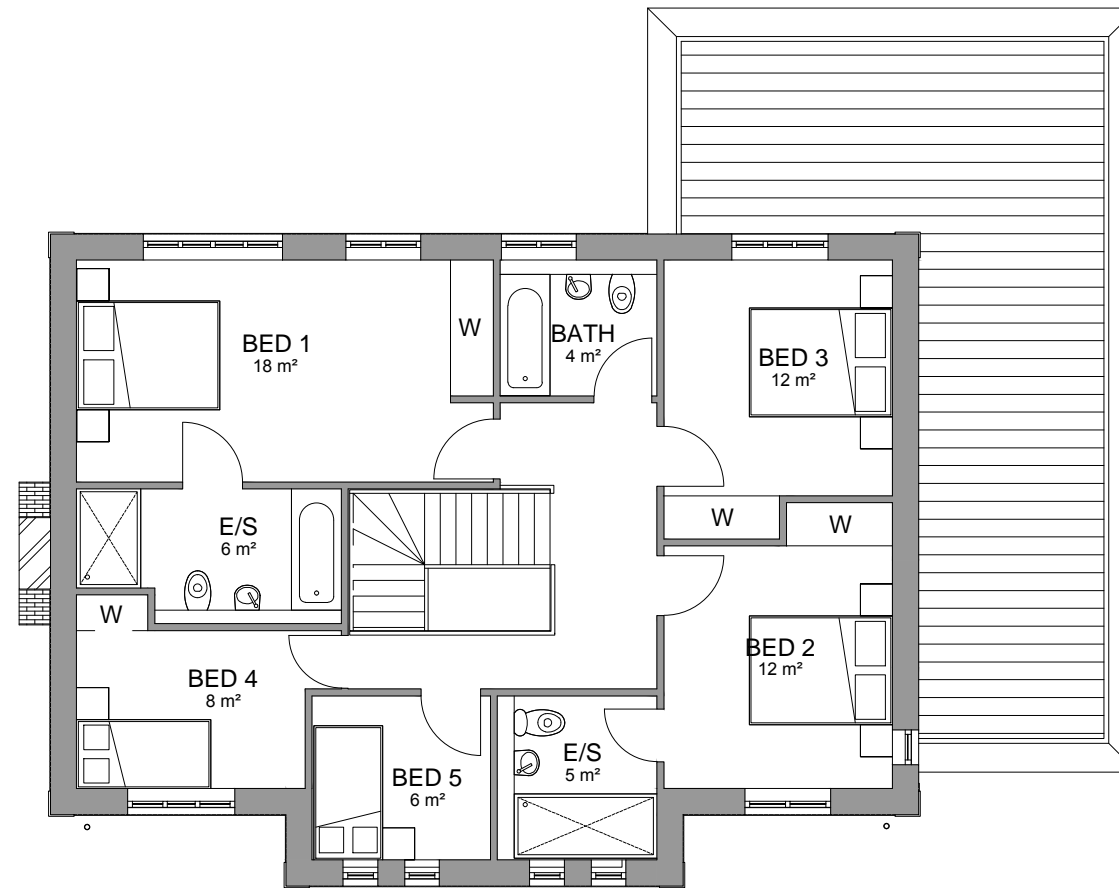

FIRST FLOOR

Project
UPPER HEYFORD

Drawing Title
**HOUSE TYPE 05
FLOOR PLANS**

Date	Scale	Drawn by	Check by
06/09/2013	1:100 @ A3	CA	PN
Project No	Drawing No	Revision	
22283	RG-A-17	-	

**BARTON
WILLMORE**

Planning • Master Planning & Urban Design
Architecture • Landscape Planning & Design • Project Services
Environmental & Sustainability Assessment • Graphic Design

bartonwillmore.co.uk





FRONT ELEVATION



REAR ELEVATION

Project
UPPER HEYFORD

Drawing Title
**HOUSE TYPE 05
ELEVATIONS 01**

Date	Scale	Drawn by	Check by
06/09/2013	1:100 @ A3	CA	PN
Project No	Drawing No	Revision	
22283	RG-A-18	-	

**BARTON
WILLMORE**


Planning • Master Planning & Urban Design
Architecture • Landscape Planning & Design • Project Services
Environmental & Sustainability Assessment • Graphic Design

bartonwillmore.co.uk





RIGHT ELEVATION

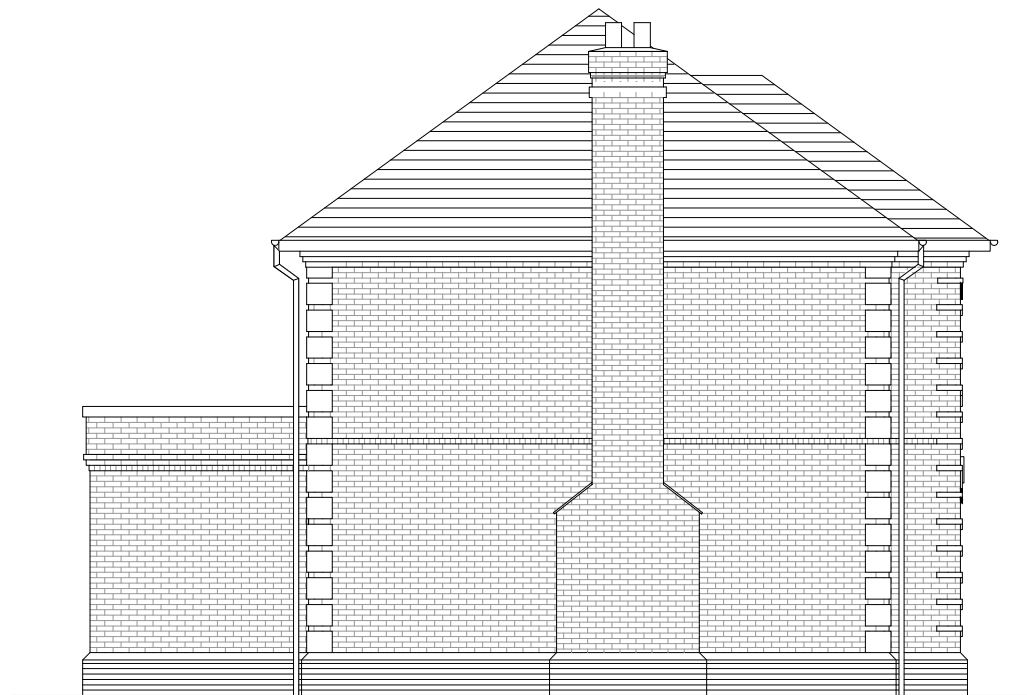

LEFT ELEVATION

Project
UPPER HEYFORD

Drawing Title
**HOUSE TYPE 05
ELEVATIONS 02**

Date	Scale	Drawn by	Check by
06/09/2013	1:100 @ A3	CA	PN
Project No	Drawing No	Revision	
22283	RG-A-19	-	

**BARTON
WILLMORE**

Planning • Master Planning & Urban Design
Architecture • Landscape Planning & Design • Project Services
Environmental & Sustainability Assessment • Graphic Design

bartonwillmore.co.uk





FRONT ELEVATION



REAR ELEVATION

Project
UPPER HEYFORD

Drawing Title
**HOUSE TYPE 05
ELEVATIONS 03**


Date	Scale	Drawn by	Check by
06/09/2013	1:100 @ A3	CA	PN
Project No	Drawing No	Revision	
22283	RG-A-20	-	

**BARTON
WILLMORE**


Planning • Master Planning & Urban Design
Architecture • Landscape Planning & Design • Project Services
Environmental & Sustainability Assessment • Graphic Design

bartonwillmore.co.uk



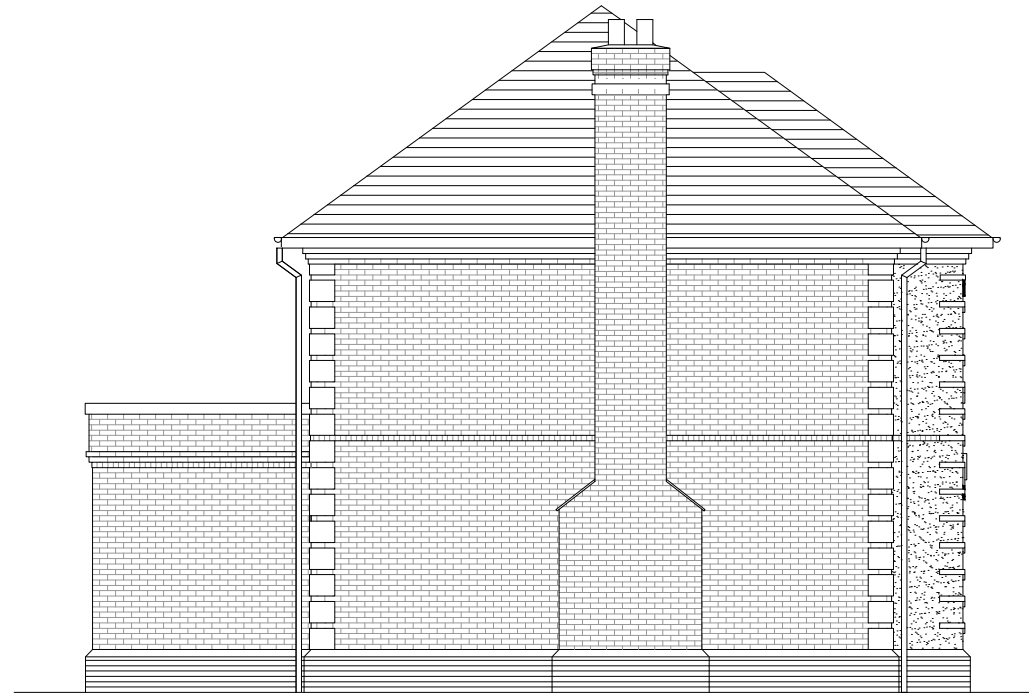

LEFT ELEVATION

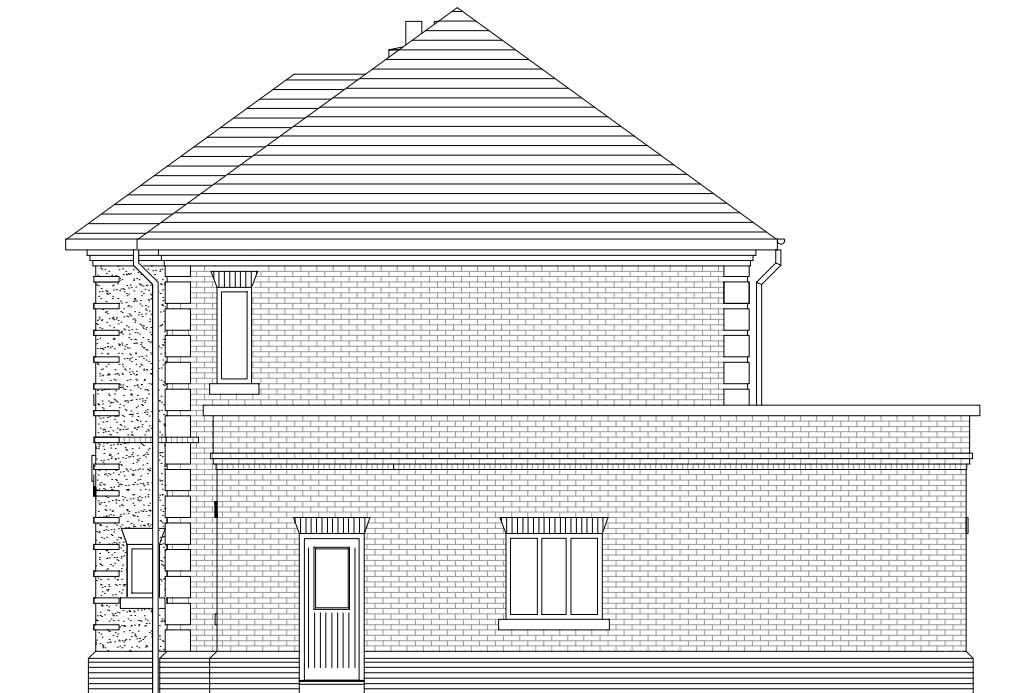

RIGHT ELEVATION

Project
UPPER HEYFORD

Drawing Title
**HOUSE TYPE 05
ELEVATIONS 04**



Date	Scale	Drawn by	Check by
06/09/2013	1:100 @ A3	CA	PN
Project No	Drawing No	Revision	
22283	RG-A-21	-	

**BARTON
WILLMORE**

Planning • Master Planning & Urban Design
Architecture • Landscape Planning & Design • Project Services
Environmental & Sustainability Assessment • Graphic Design

bartonwillmore.co.uk



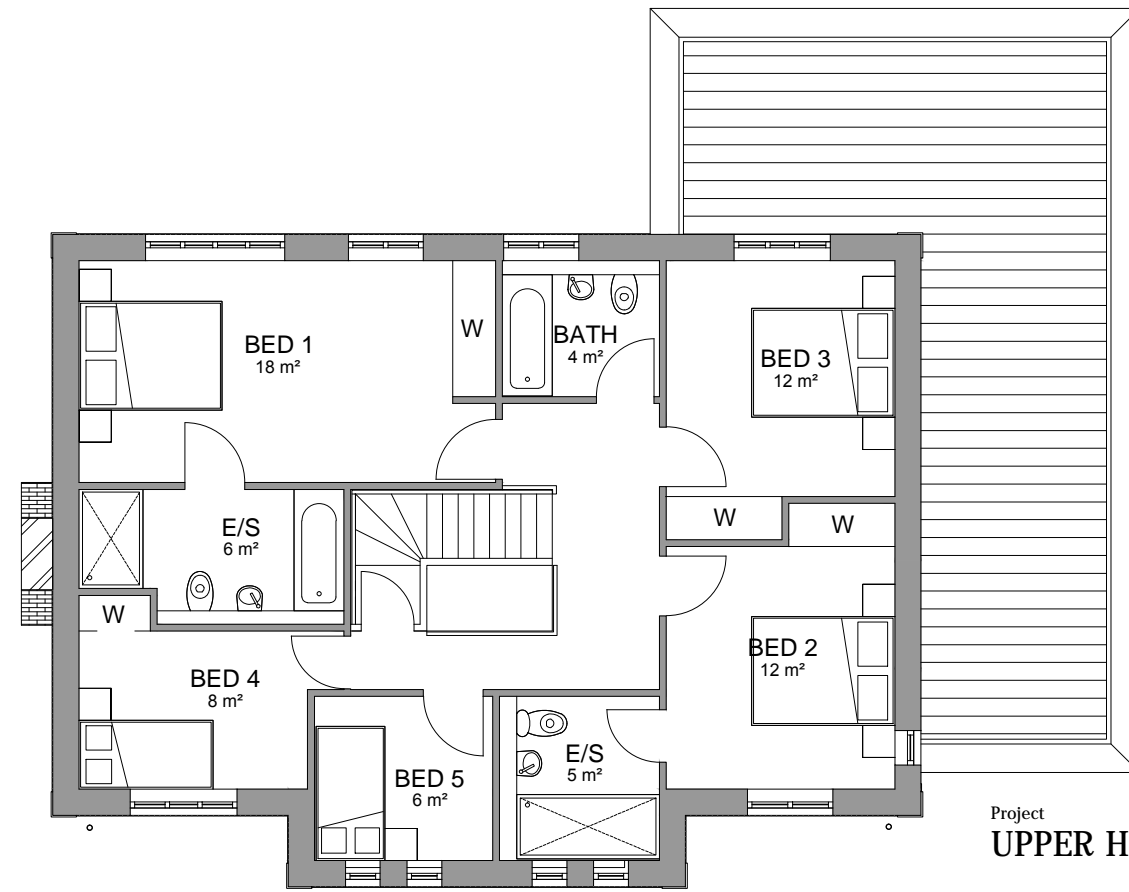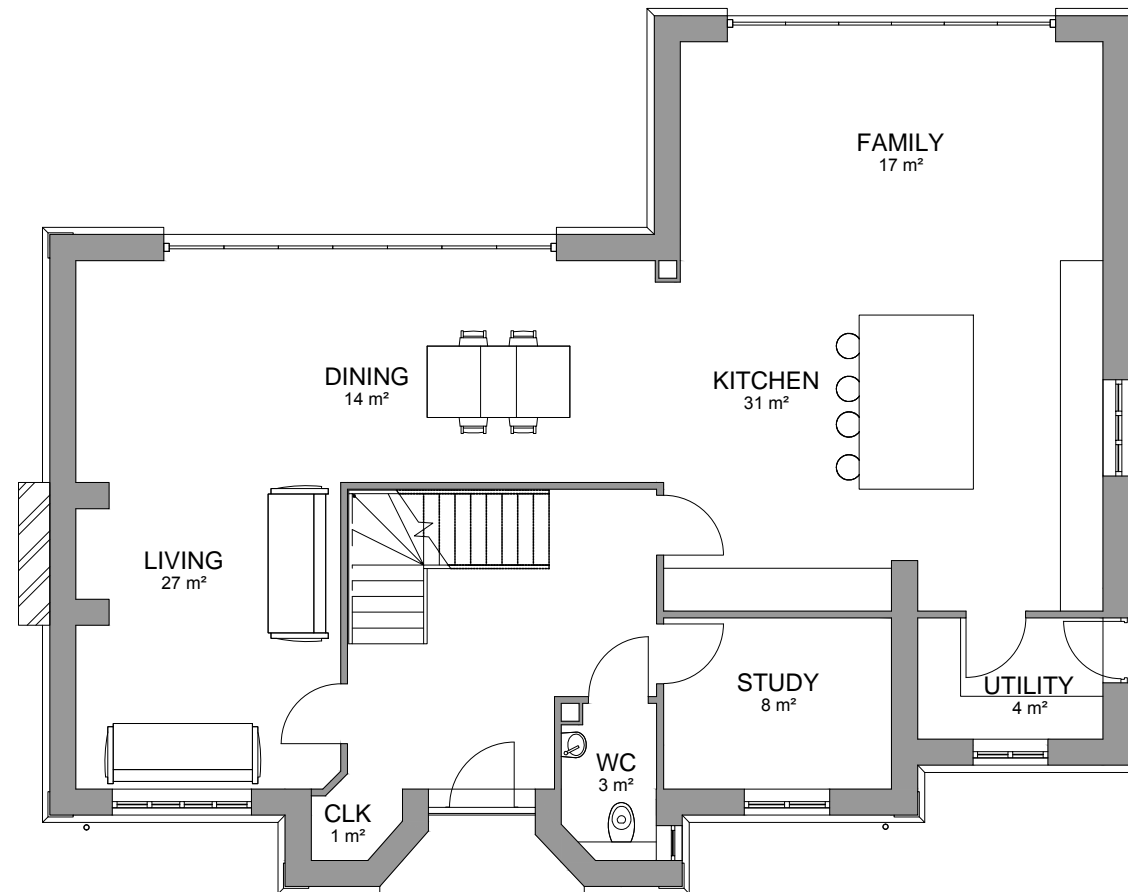

Project
UPPER HEYFORD

Drawing Title
**HOUSE TYPE 05 - 2.5 OPTION
FLOOR PLANS 01**


Date	Scale	Drawn by	Check by
06/09/2013	1:100 @ A3	CA	PN
Project No	Drawing No	Revision	
22283	RG-A-22	-	

**BARTON
WILLMORE**

Planning • Master Planning & Urban Design
Architecture • Landscape Planning & Design • Project Services
Environmental & Sustainability Assessment • Graphic Design

bartonwillmore.co.uk



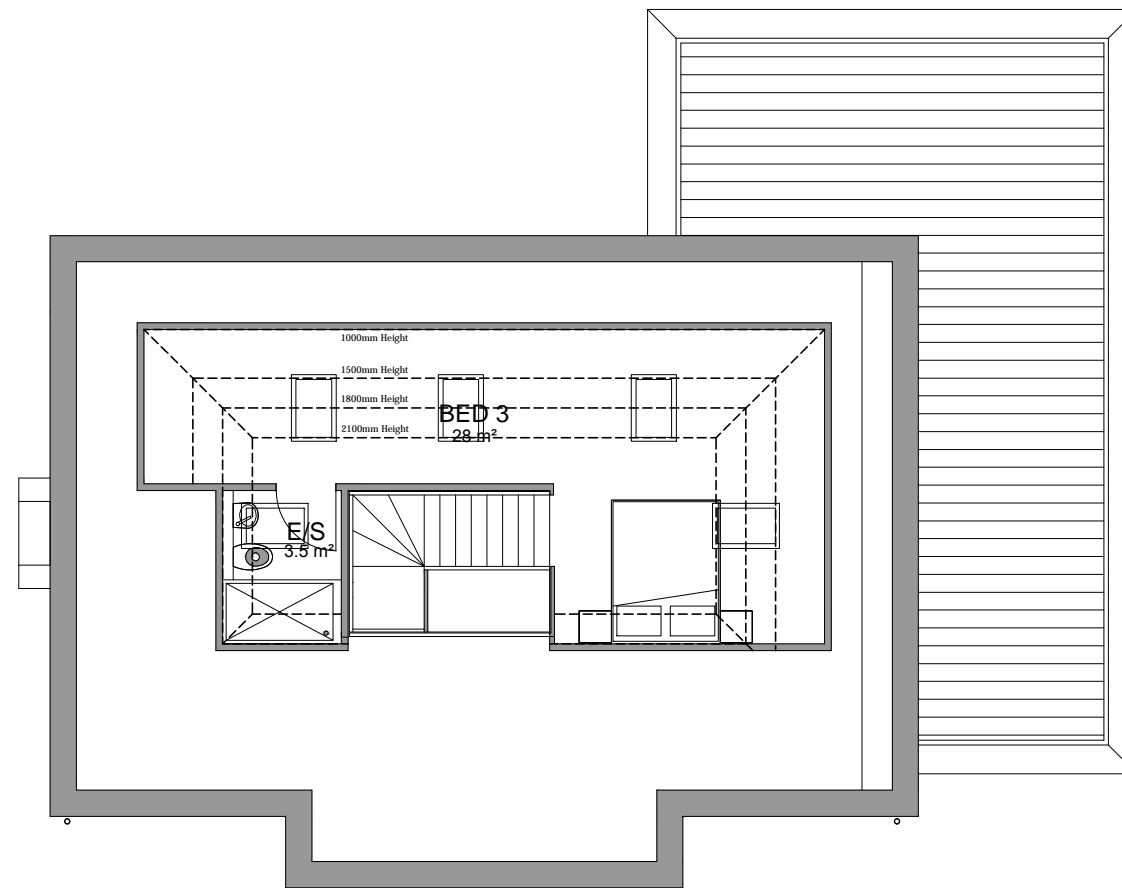

SECOND FLOOR

Project
UPPER HEYFORD

Drawing Title
**HOUSE TYPE 05 - 2.5 OPTION
FLOOR PLANS 02**

Date	Scale	Drawn by	Check by
06/09/2013	1:100 @ A3	CA	PN
Project No	Drawing No	Revision	
22283	RG-A-23	-	

**BARTON
WILLMORE**

Planning • Master Planning & Urban Design
Architecture • Landscape Planning & Design • Project Services
Environmental & Sustainability Assessment • Graphic Design

bartonwillmore.co.uk





FRONT ELEVATION



REAR ELEVATION

Project
UPPER HEYFORD

Drawing Title
**HOUSE TYPE 05 - 2.5 OPTION
ELEVATIONS 01**


Date	Scale	Drawn by	Check by
06/09/2013	1:100 @ A3	CA	PN
Project No	Drawing No	Revision	
22283	RG-A-24	-	

**BARTON
WILLMORE**


Planning • Master Planning & Urban Design
Architecture • Landscape Planning & Design • Project Services
Environmental & Sustainability Assessment • Graphic Design

bartonwillmore.co.uk



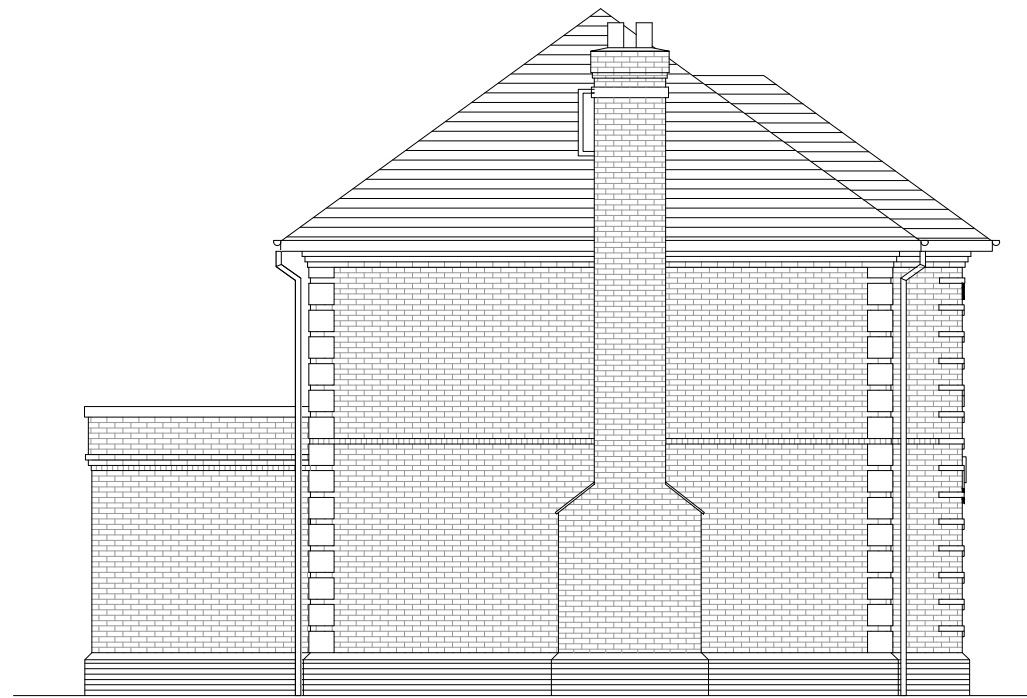

LEFT ELEVATION

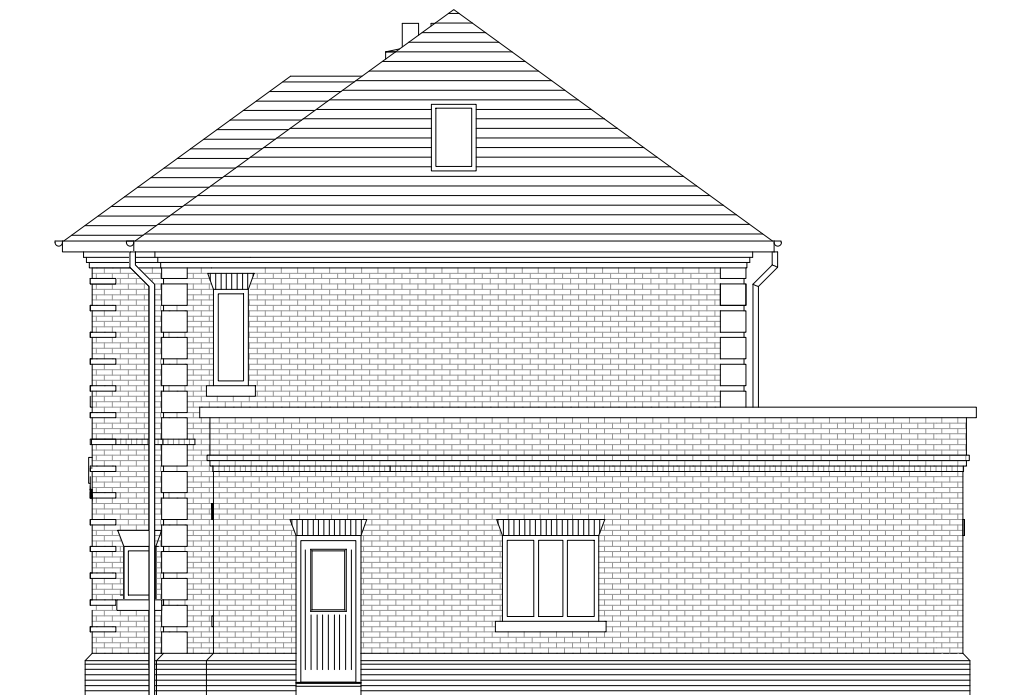

RIGHT ELEVATION

Project
UPPER HEYFORD

Drawing Title
**HOUSE TYPE 05 - 2.5 OPTION
ELEVATIONS 02**


Date	Scale	Drawn by	Check by
06/09/2013	1:100 @ A3	CA	PN
Project No	Drawing No	Revision	
22283	RG-A-25	-	

**BARTON
WILLMORE**


Planning • Master Planning & Urban Design
Architecture • Landscape Planning & Design • Project Services
Environmental & Sustainability Assessment • Graphic Design

bartonwillmore.co.uk



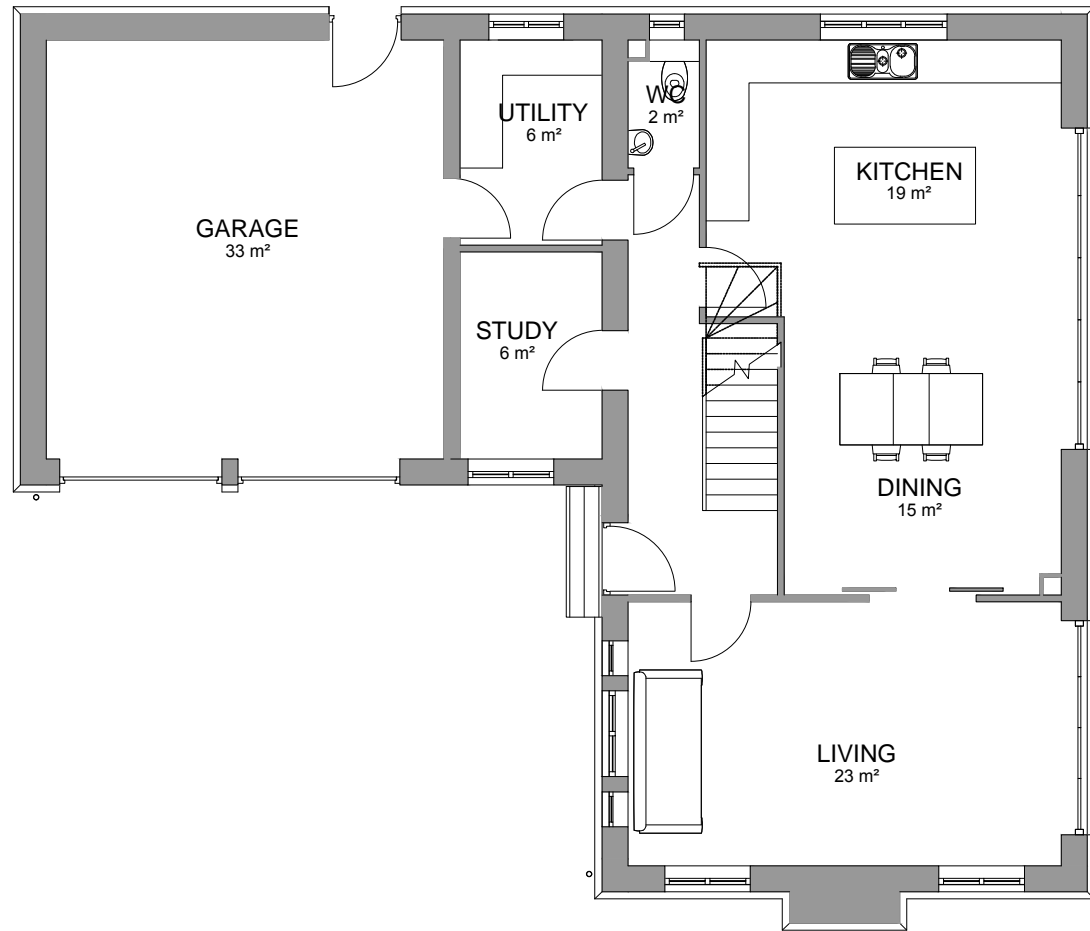

GROUND FLOOR

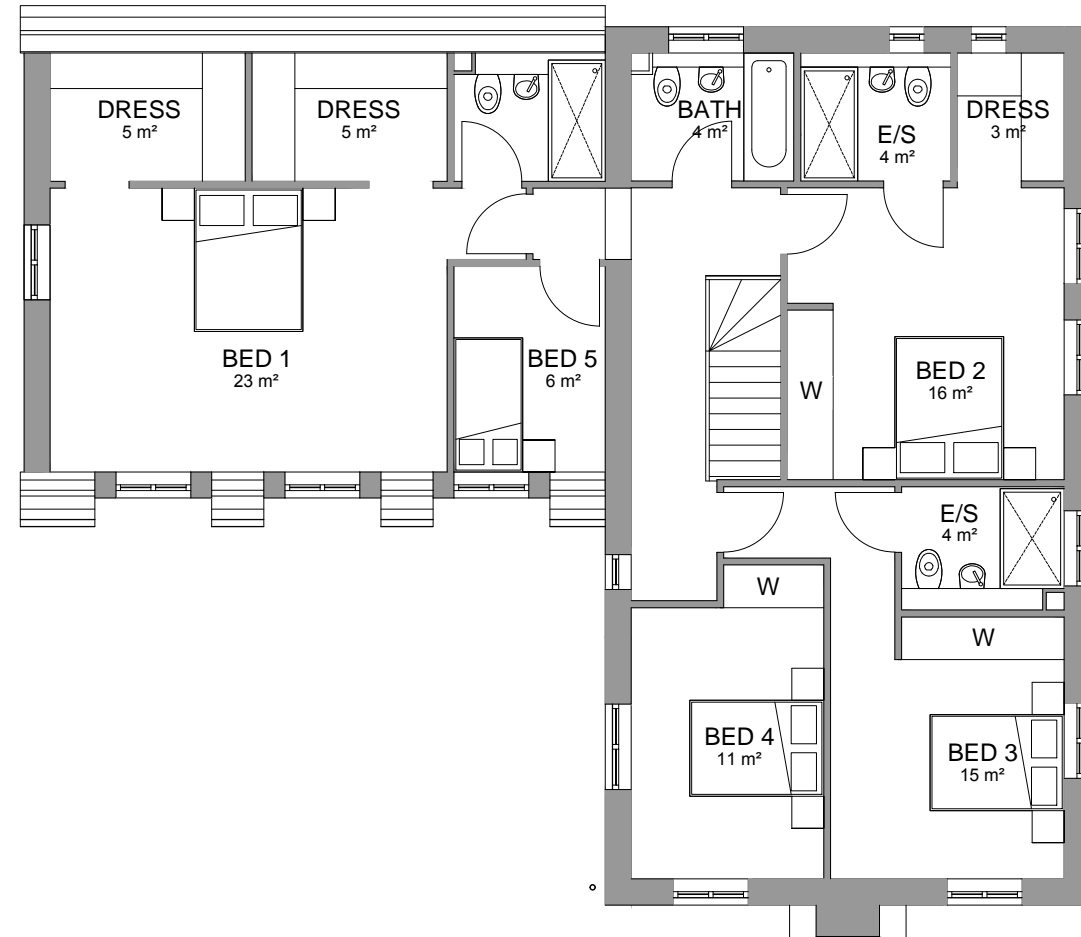

FIRST FLOOR

Project
UPPER HEYFORD

Drawing Title
**HOUSE TYPE 06
FLOOR PLANS**

Date	Scale	Drawn by	Check by
06/09/2013	1:100 @ A3	CA	PN
Project No	Drawing No	Revision	
22283	RG-A-26	-	

**BARTON
WILLMORE**

Planning • Master Planning & Urban Design
Architecture • Landscape Planning & Design • Project Services
Environmental & Sustainability Assessment • Graphic Design

bartonwillmore.co.uk





FRONT ELEVATION



REAR ELEVATION

Project
UPPER HEYFORD

Drawing Title
**HOUSE TYPE 06
ELEVATIONS 01**

Date	Scale	Drawn by	Check by
06/09/2013	1:100 @ A3	CA	PN
Project No	Drawing No	Revision	
22283	RG-A-27	-	

**BARTON
WILLMORE**

Planning • Master Planning & Urban Design
Architecture • Landscape Planning & Design • Project Services
Environmental & Sustainability Assessment • Graphic Design

bartonwillmore.co.uk





LEFT ELEVATION



RIGHT ELEVATION

Project
UPPER HEYFORD

Drawing Title
**HOUSE TYPE 06
ELEVATIONS 02**

Date	Scale	Drawn by	Check by
06/09/2013	1:100 @ A3	CA	PN
Project No	Drawing No	Revision	
22283	RG-A-28	-	

**BARTON
WILLMORE**

Planning • Master Planning & Urban Design
Architecture • Landscape Planning & Design • Project Services
Environmental & Sustainability Assessment • Graphic Design

bartonwillmore.co.uk

