


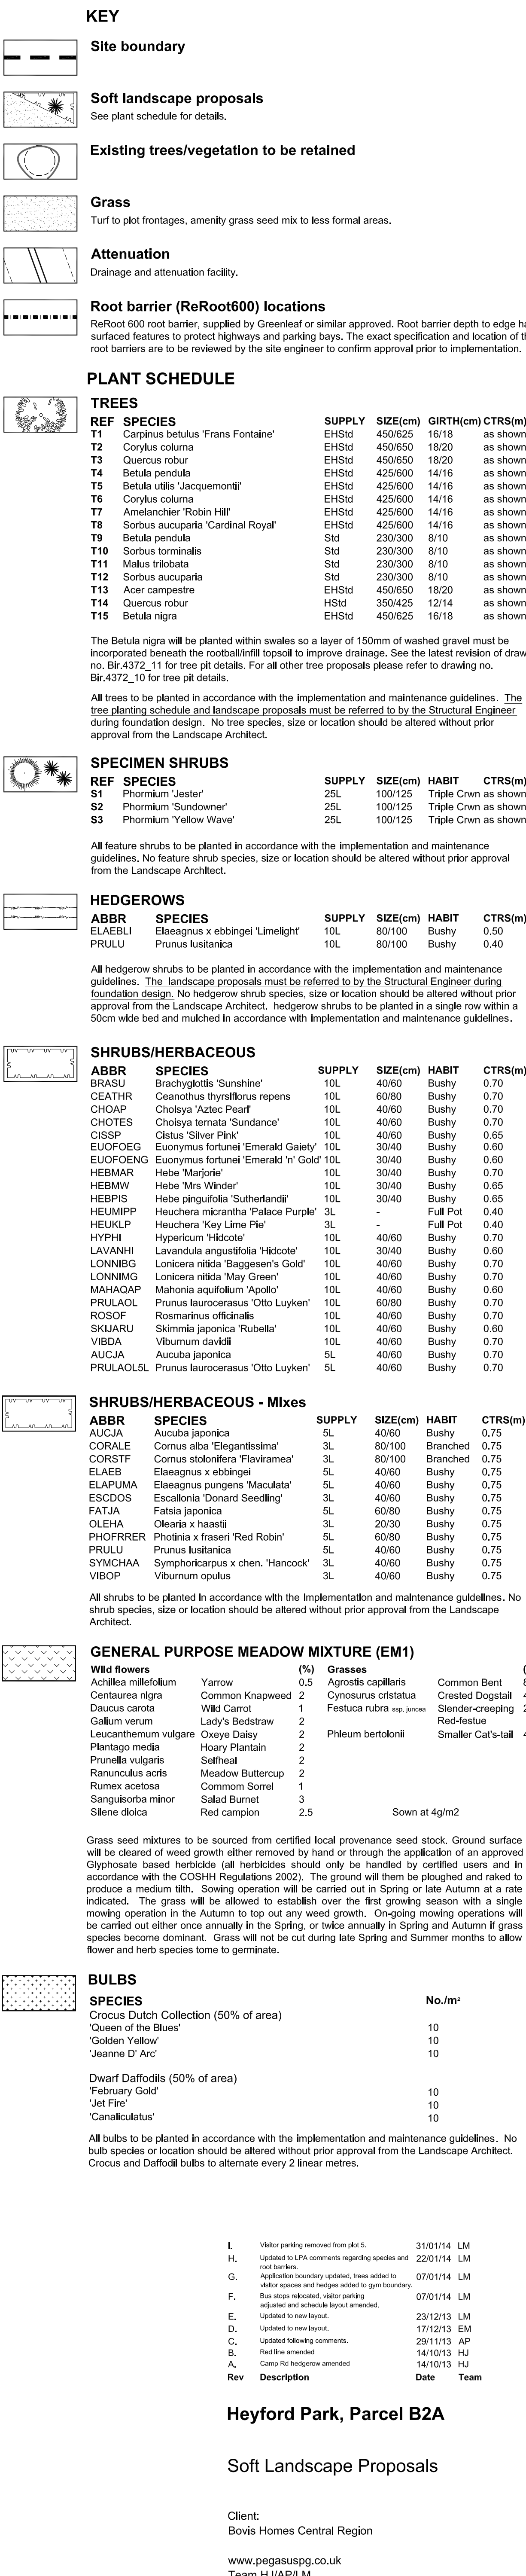

Sheet Location Plan
NTS

www.pegasuspg.co.uk
Tel: 01442 814211

Pegasus
Landscape Design