


© Copyright Pegasus Planning Group Ltd. © Crown copyright. All rights reserved. Ordnance Survey Copyright Licence number 100042093. Promap Licence number 100020449. Standard OS licence rights, one year from purchase. Drawings prepared for planning application purposes and can be scaled (drawings are not to be used for construction or sales documents). Please refer to (client) for development design risk assessment documents. Pegasus Urban Design is part of Pegasus Planning Group Ltd. Any queries to be reported to Pegasus for clarification.

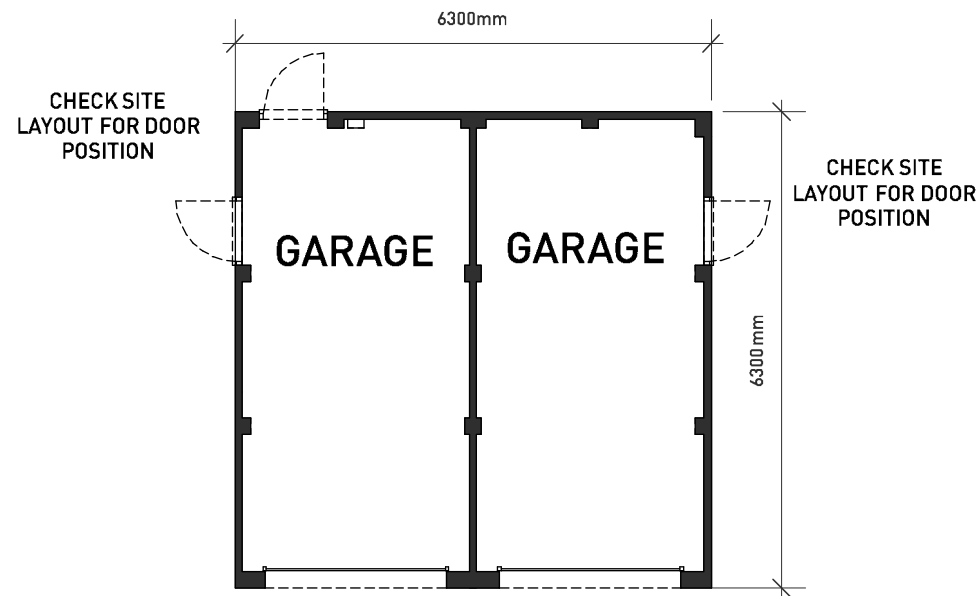



1:100 Scale



PLOTS 20, 21, 23, 24, 25, 26, 35, 47, 36, 37, 48, 49, 72 & 73

HEYFORD PARK, PARCEL B2A - **GARAGE TYPE G2**

© Copyright Pegasus Planning Group Ltd. © Crown copyright. All rights reserved. Ordnance Survey Copyright Licence number 100020449. Standard OS licence rights, one year from purchase. Drawings prepared for planning application purposes and can be scaled (drawings are not to be used for construction or sales documents). Please refer to (client) for development design risk assessment documents. Pegasus Urban Design is part of Pegasus Planning Group Ltd. Any queries to be reported to Pegasus for clarification.

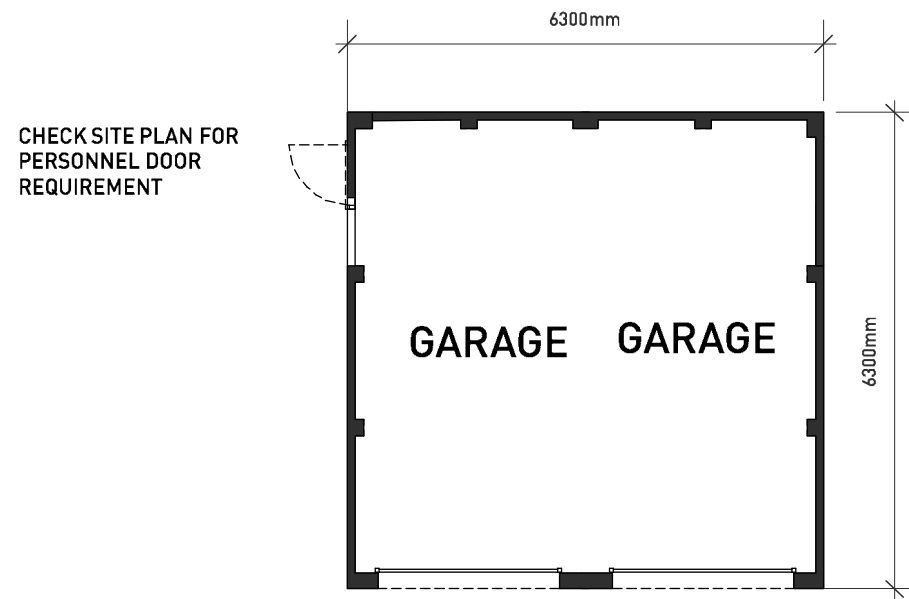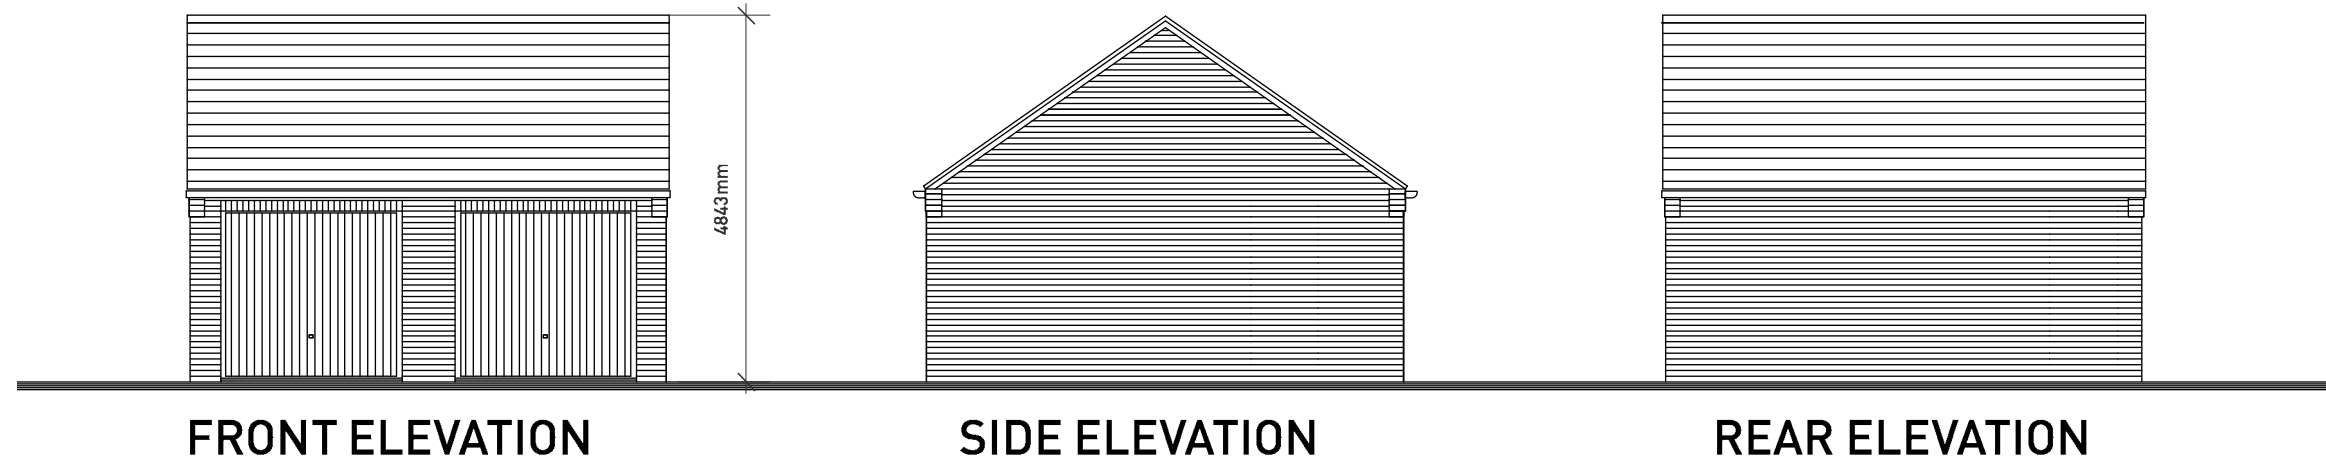



1:100 Scale




PLOT 66

HEYFORD PARK, PARCEL B2A - **GARAGE TYPE G2C**

© Copyright Pegasus Planning Group Ltd. © Crown copyright. All rights reserved. Ordnance Survey Copyright Licence number 100042093. Promap Licence number 100020449. Standard OS licence rights, one year from purchase. Drawings prepared for planning application purposes and can be scaled (drawings are not to be used for construction or sales documents). Please refer to (client) for development design risk assessment documents. Pegasus Urban Design is part of Pegasus Planning Group Ltd. Any queries to be reported to Pegasus for clarification.

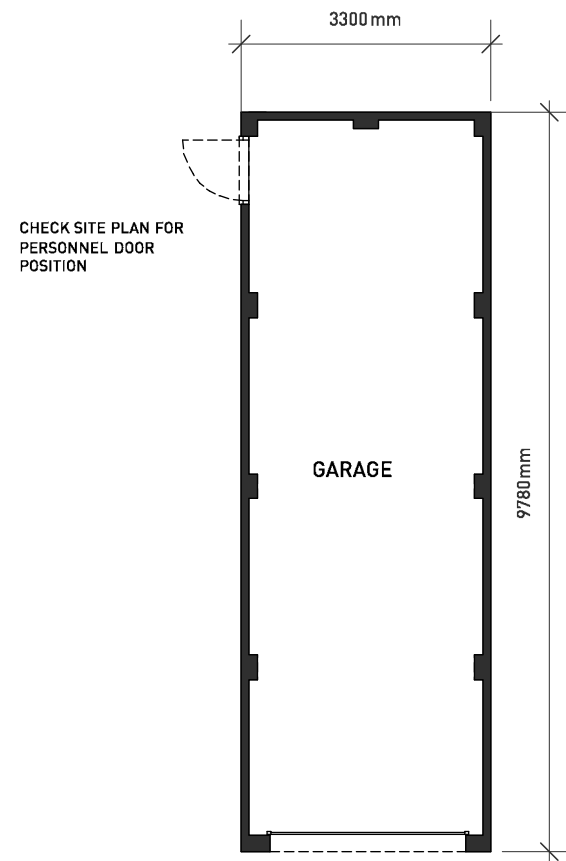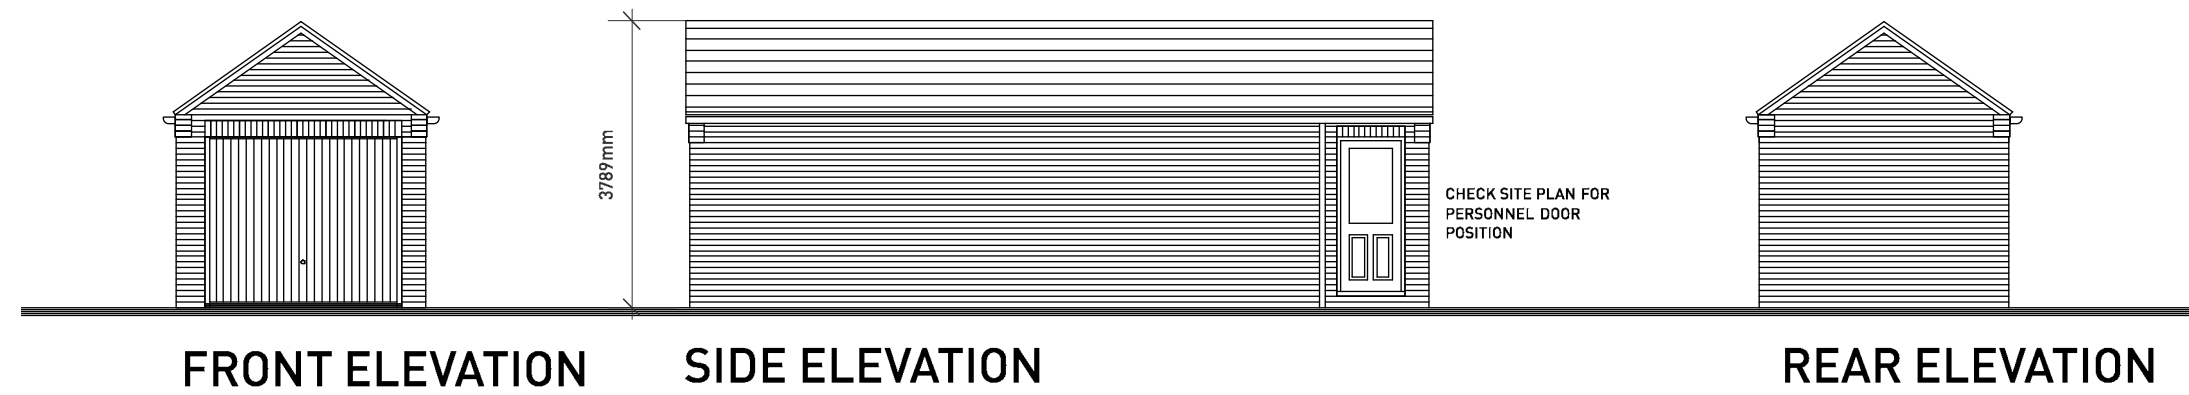

SINGLE STORE TANDEM

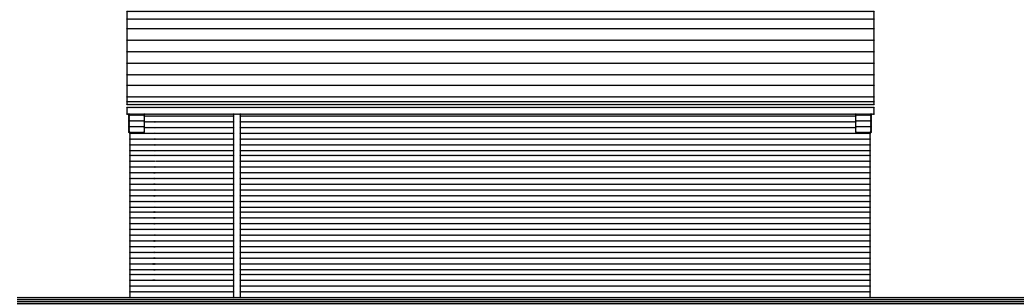

SIDE ELEVATION




1:100 Scale




PLOTS 22, 38, 39, 46, 50, 67, 68 & 69

HEYFORD PARK, PARCEL B2A - **GARAGE TYPE G4**

© Copyright Pegasus Planning Group Ltd. © Crown copyright. All rights reserved. Ordnance Survey Copyright Licence number 100042093. Promap Licence number 100020449. Standard OS licence rights, one year from purchase. Drawings prepared for planning application purposes and can be scaled (drawings are not to be used for construction or sales documents). Please refer to (client) for development design risk assessment documents. Pegasus Urban Design is part of Pegasus Planning Group Ltd. Any queries to be reported to Pegasus for clarification.

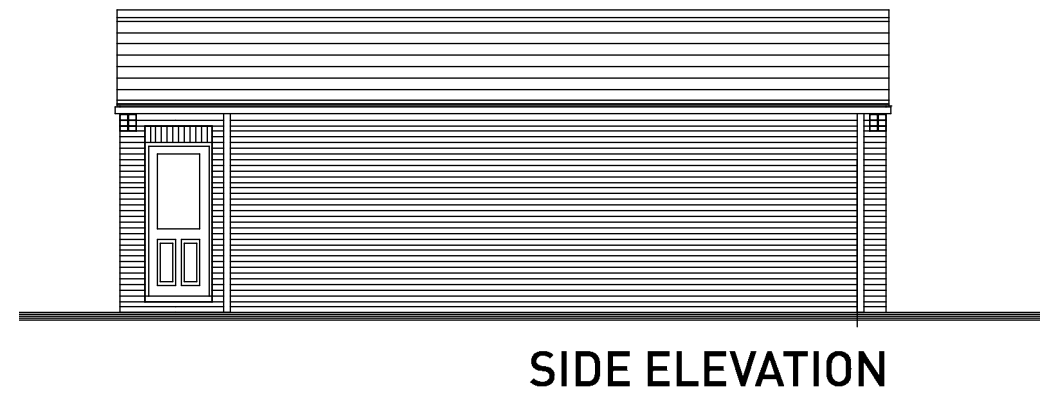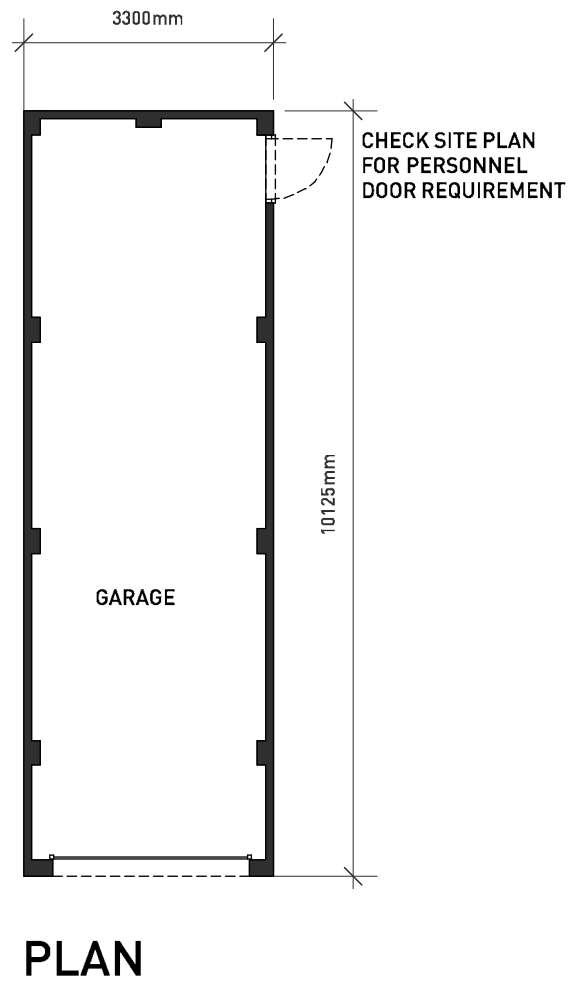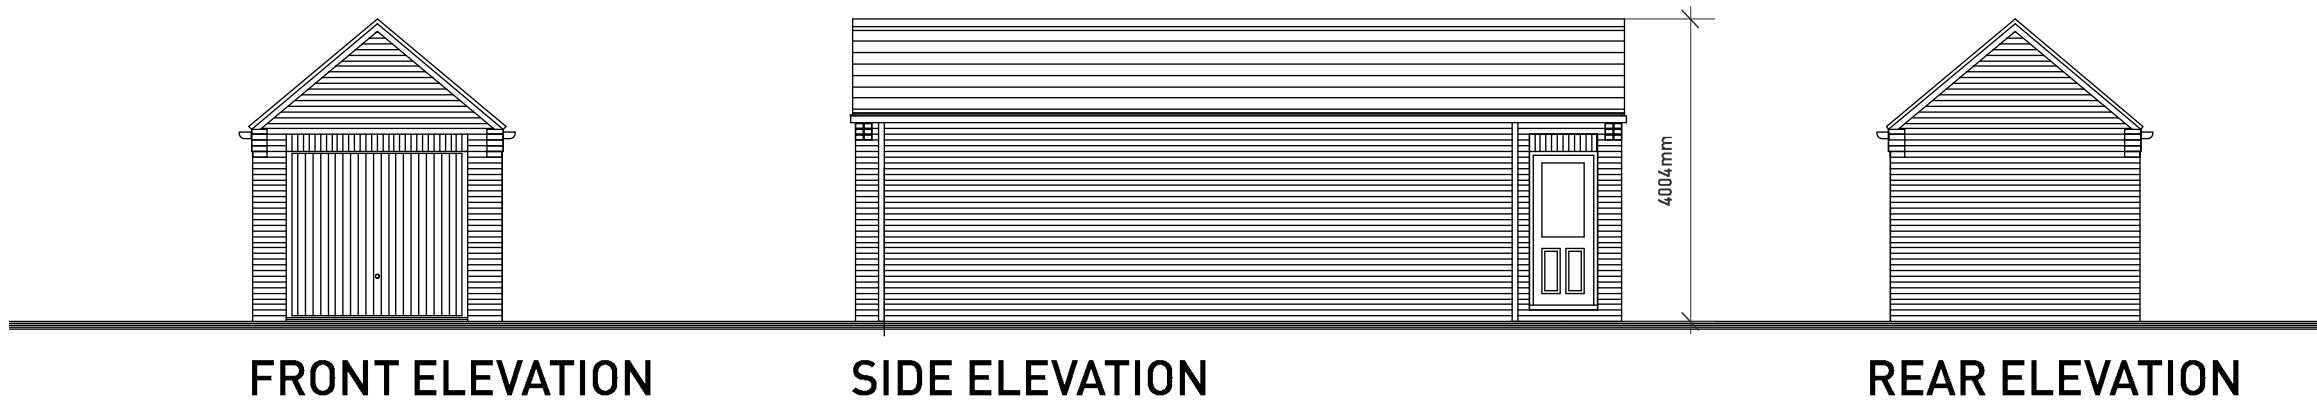

1:100 Scale




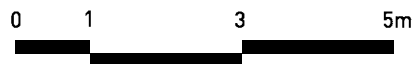


PLOTS 27, 42, 70 & 71

HEYFORD PARK, PARCEL B2A - **GARAGE TYPE G1A**



© Copyright Pegasus Planning Group Ltd. © Crown copyright. All rights reserved. Ordnance Survey Copyright Licence number 100042093. Promap Licence number 100020449. Standard OS licence rights, one year from purchase. Drawings prepared for planning application purposes and can be scaled (drawings are not to be used for construction or sales documents). Please refer to (client) for development design risk assessment documents. Pegasus Urban Design is part of Pegasus Planning Group Ltd. Any queries to be reported to Pegasus for clarification.

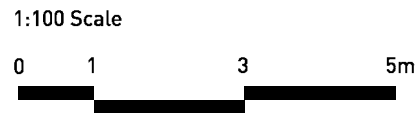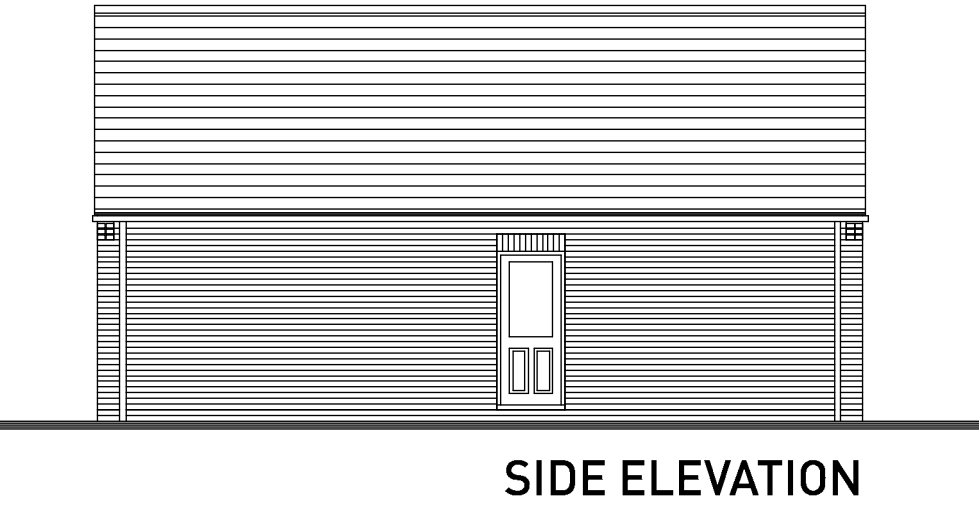
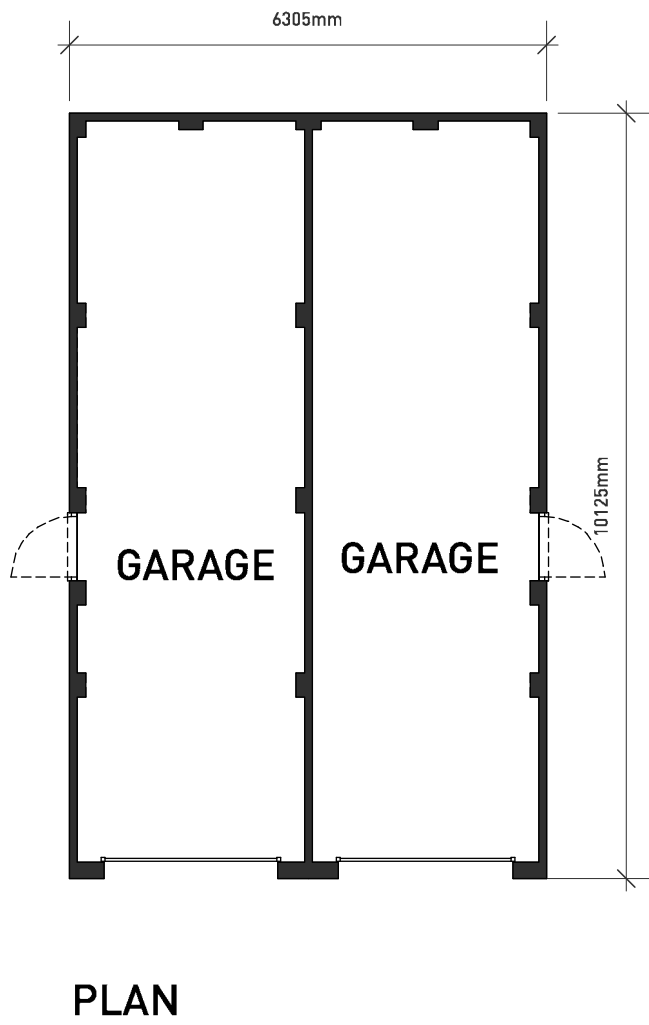
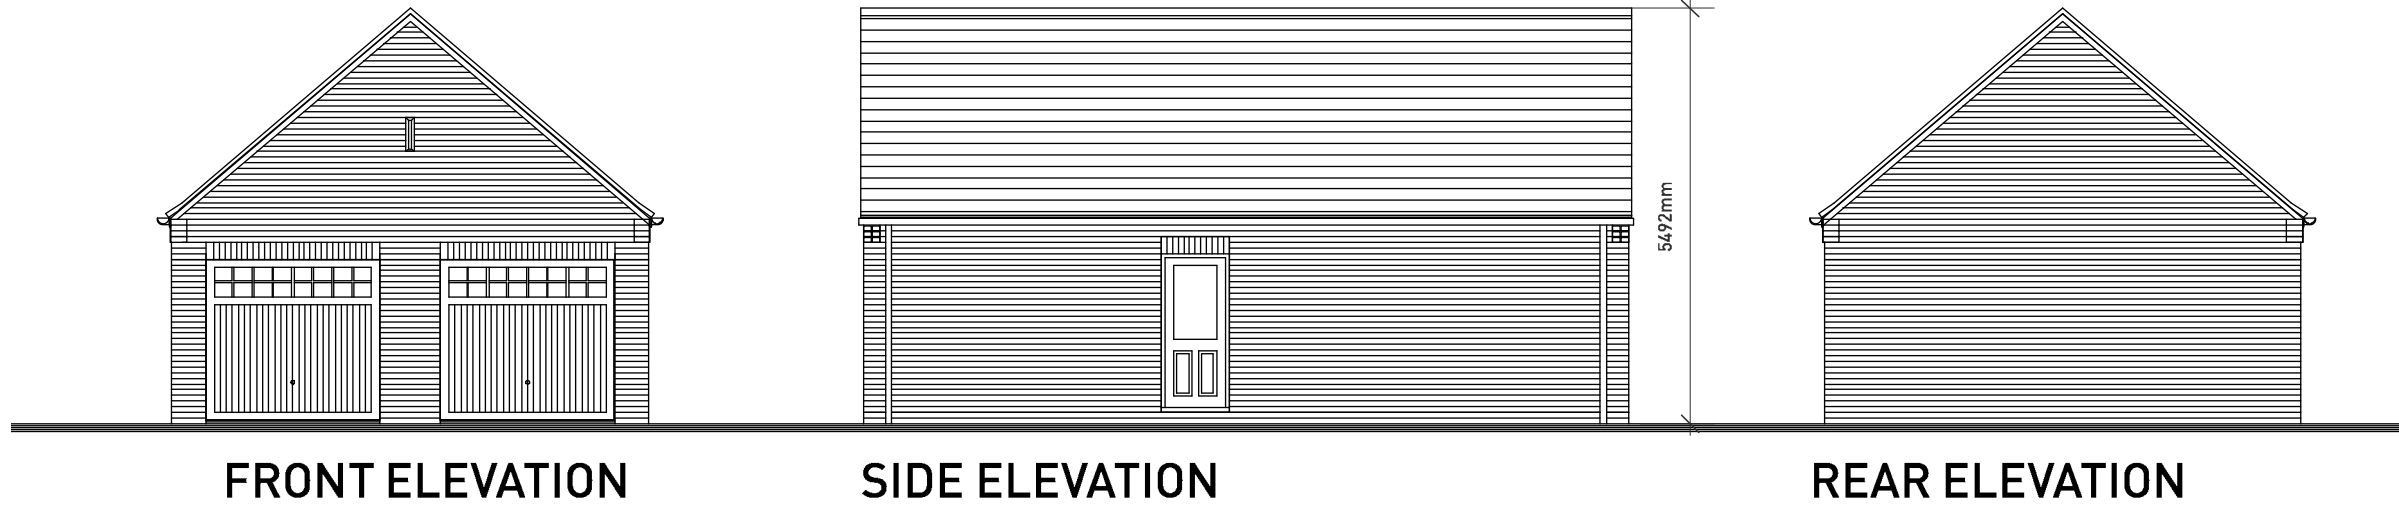


PLOTS 28, 29, 30, 31, 32, 33 & 34

HEYFORD PARK, PARCEL B2A - **GARAGE TYPE G2A**



© Copyright Pegasus Planning Group Ltd. © Crown copyright. All rights reserved. Ordnance Survey Copyright Licence number 100042093. Promap Licence number 100020449. Standard OS licence rights, one year from purchase. Drawings prepared for planning application purposes and can be scaled (drawings are not to be used for construction or sales documents). Please refer to (client) for development design risk assessment documents. Pegasus Urban Design is part of Pegasus Planning Group Ltd. Any queries to be reported to Pegasus for clarification.

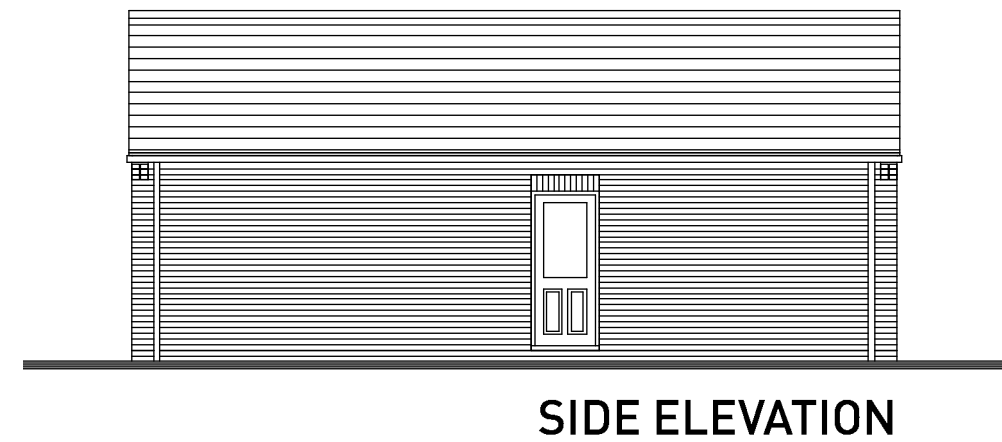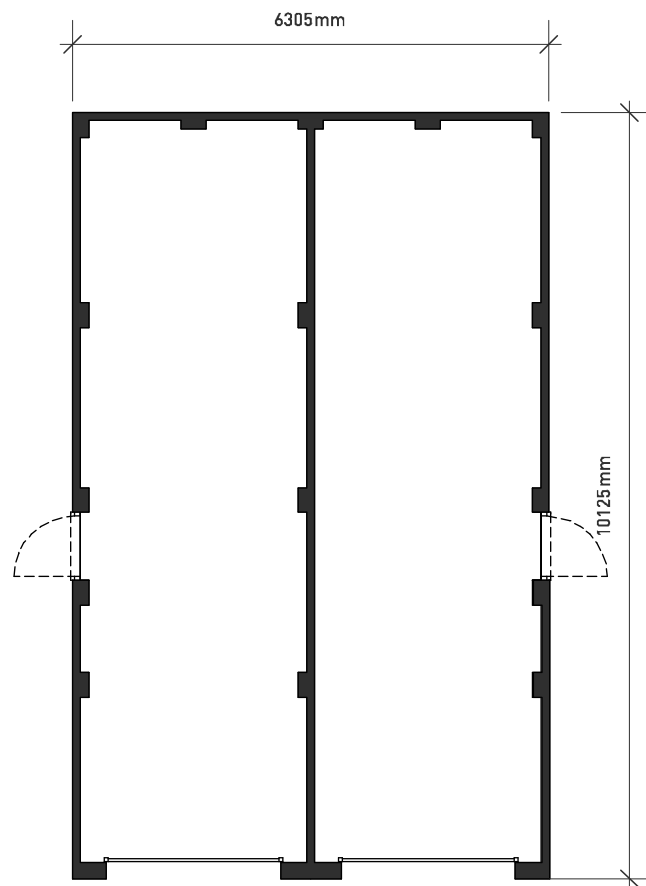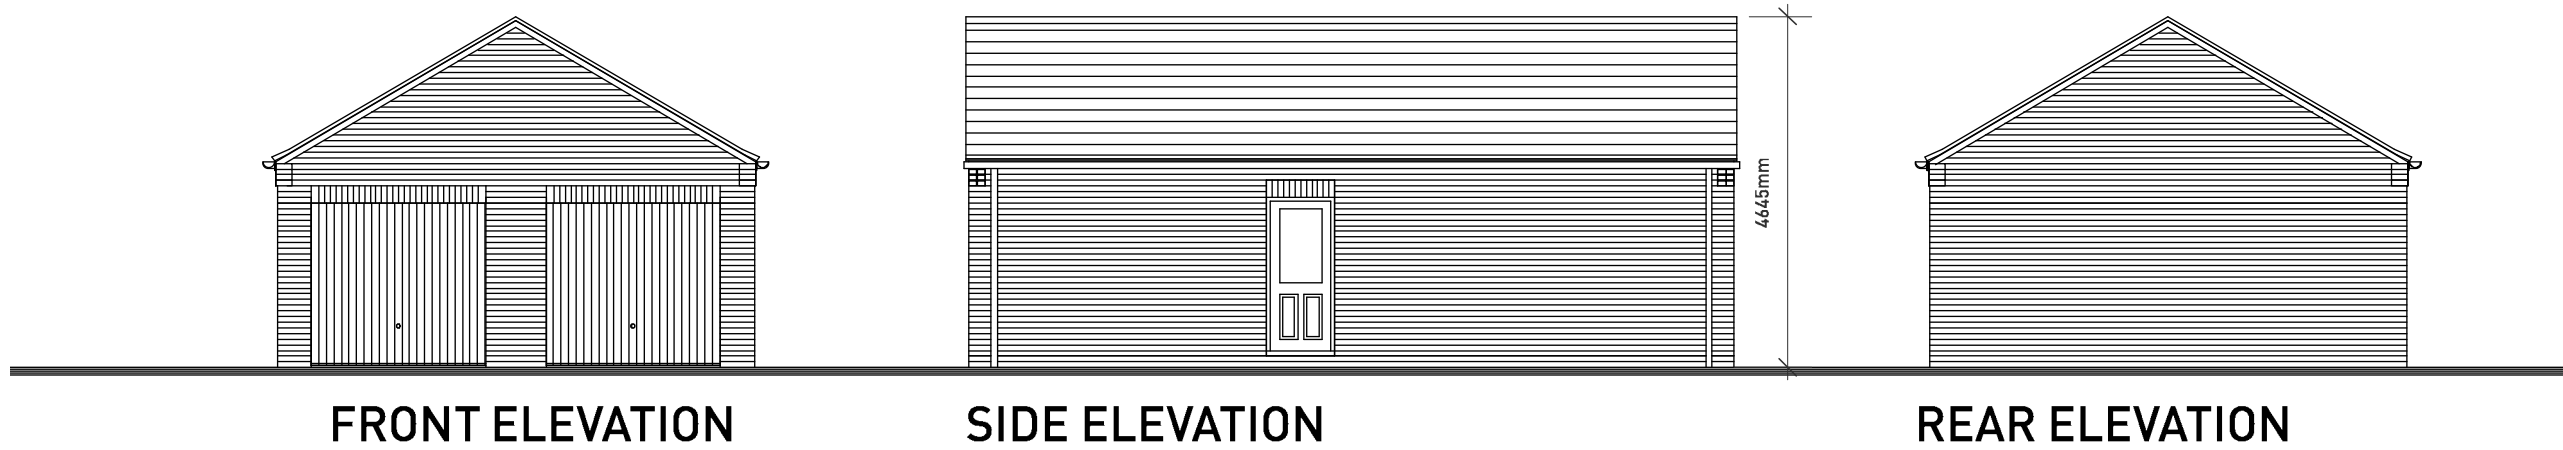

PLOTS 40 & 41

1:100 Scale




HEYFORD PARK, PARCEL B2A - **GARAGE TYPE G2B**


| T 01285 641717 | F 01285 642348 | www.pegasuspg.co.uk | Team: MCC/CCW | Date: 17 December 2013 | 1:100 @ A3 | dwg: **B.0285_52A-G2B** | Client: **Bovis Homes** |

Pegasus
Urban Design


© Copyright Pegasus Planning Group Ltd. © Crown copyright. All rights reserved. Ordnance Survey Copyright Licence number 100020449. Promap Licence number 100020449. Standard OS licence rights, one year from purchase. Drawings prepared for planning application purposes and can be scaled (drawings are not to be used for construction or sales documents). Please refer to (client) for development design risk assessment documents. Pegasus Urban Design is part of Pegasus Planning Group Ltd. Any queries to be reported to Pegasus for clarification.

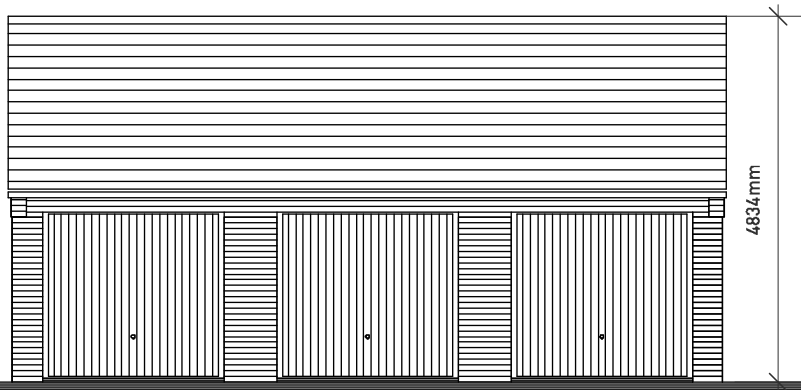


FRONT ELEVATION

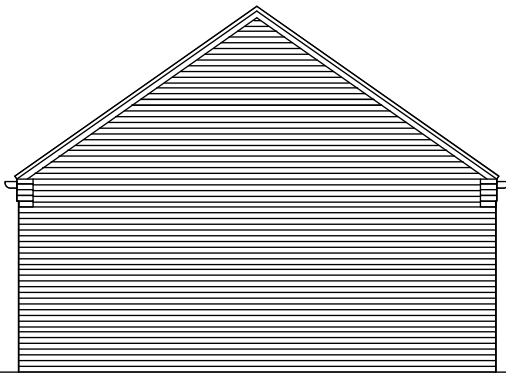

SIDE ELEVATION

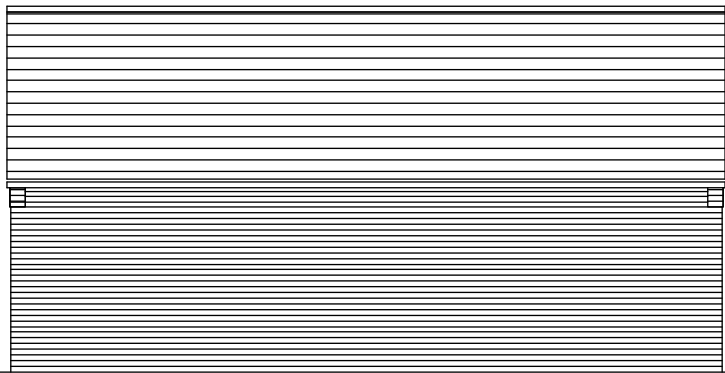


REAR ELEVATION

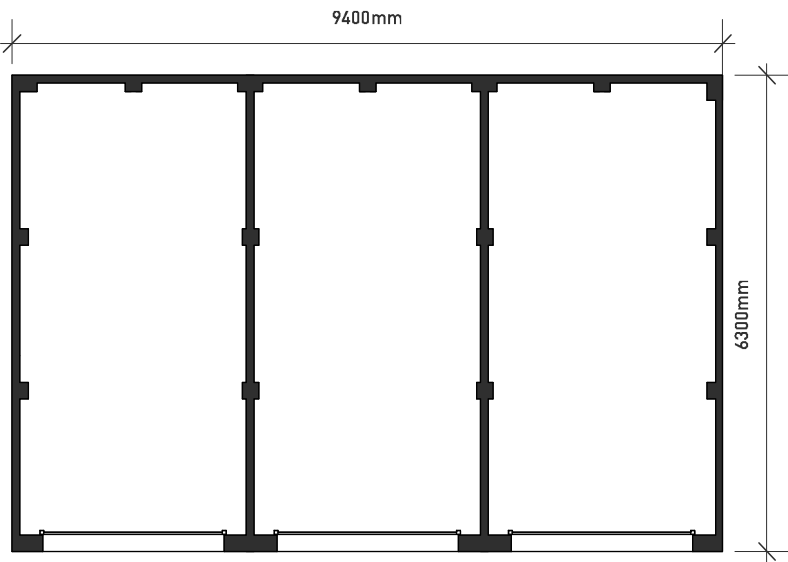

PLAN

1:100 Scale

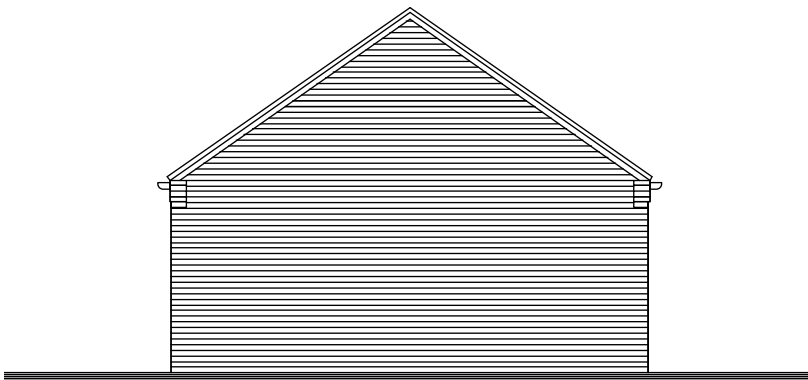

SIDE ELEVATION

PLOTS 63, 64 & 65

HEYFORD PARK, PARCEL B2A - **GARAGE TYPE G3**

