


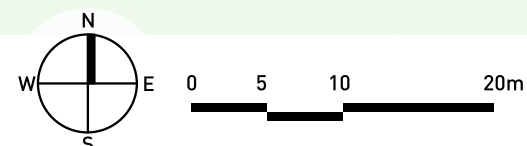

KEY:

- REFUSE TRACKING
(SEE VEHICLE SPECIFICATION BELOW)
- ADOPTABLE EXTENT
- LAND TO BE MAINTAINED BY MANAGEMENT COMPANY
- JUNCTION SIGHTLINES
- FORWARD VISIBILITY
- 2M x 2M PEDESTRIAN VISIBILITY SPLAYS

Estate Car (2006)	Olympus OL23W 6x4
Overall Length	Overall Length
Overall Width	Overall Width
Overall Body Height	Overall Body Height
Min Body Ground Clearance	Min Body Ground Clearance
Max Track Width	Track Width
Lock to Lock Time	Lock to Lock Time
Kerb to Kerb Turning Radius	Wall to Wall Turning Radius



HEYFORD PARK - HIGHWAYS PLAN, PARCEL B2A