




KEY:

- REFUSE TRACKING (SEE VEHICLE SPECIFICATION BELOW)
- ADOPTABLE EXTENT
- LAND TO BE MAINTAINED BY MANAGEMENT COMPANY
- JUNCTION SIGHTLINES
- FORWARD VISIBILITY

© Copyright Pegasus Planning Group Ltd. © Crown copyright. All rights reserved. Ordnance Survey Copyright Licence number 100042093. Promap Licence number 100020449. Standard OS licence rights, one year from purchase. Drawings prepared for planning application purposes and can be scaled (drawings are not to be used for construction or sales documents). Please refer to (client) for development design risk assessment documents. Pegasus Urban Design is part of Pegasus Planning Group Ltd. Any queries to be reported to Pegasus for clarification.

	4.71m	1.804m	1.442m	0.207m	1.756m	4.00s	5.950m
Estate Car (2006)	Overall Length	Overall Width	Overall Body Height	Min Body Ground Clearance	Max Track Width	Lock to Lock Time	Kerb to Kerb Turning Radius
	9.55m	2.50m	2.751m	0.304m	2.500m	4.00s	10.750m
Olympus OL23W 6x4	Overall Length	Overall Width	Overall Body Height	Min Body Ground Clearance	Track Width	Lock to Lock Time	Wall to Wall Turning Radius

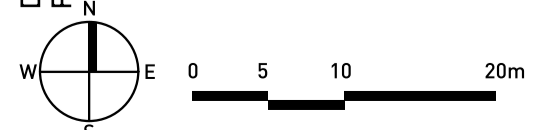

HEYFORD PARK - HIGHWAYS PLAN, PARCEL B2A

