


© Copyright Pegasus Planning Group Ltd. © Crown copyright. All rights reserved. Ordnance Survey Copyright. Licence number 10002093. Promap Licence number 100020449. Standard 05 licence rights, one year from purchase. Drawings prepared for planning application purposes and can be scaled (drawings are not to be used for construction or sales documents). Please refer to (client) for development design risk assessment documents. Pegasus Urban Design is part of Pegasus Planning Group Ltd. Any queries to be reported to Pegasus for clarification.




FRONT ELEVATION (OPTION 1)

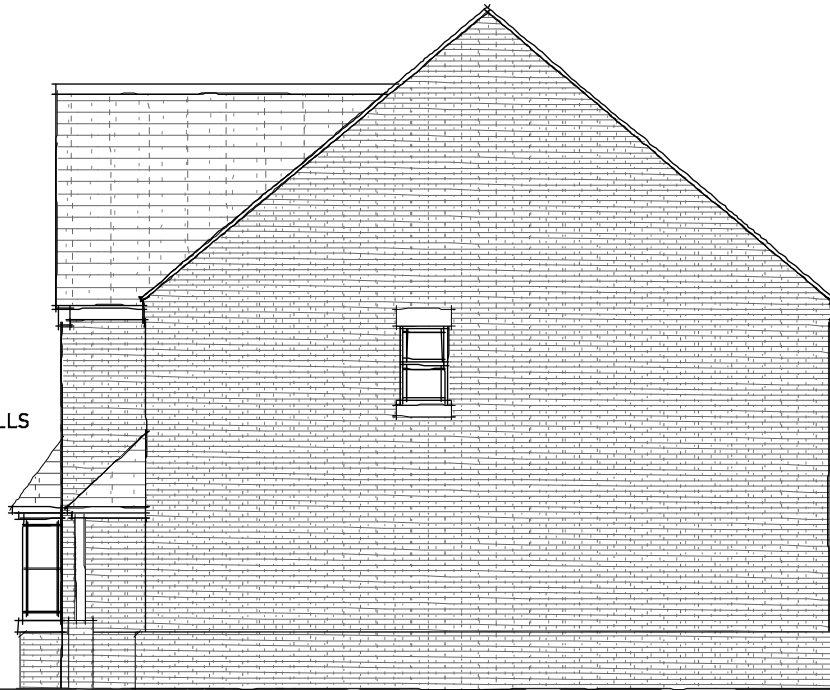


SIDE ELEVATION



REAR ELEVATION

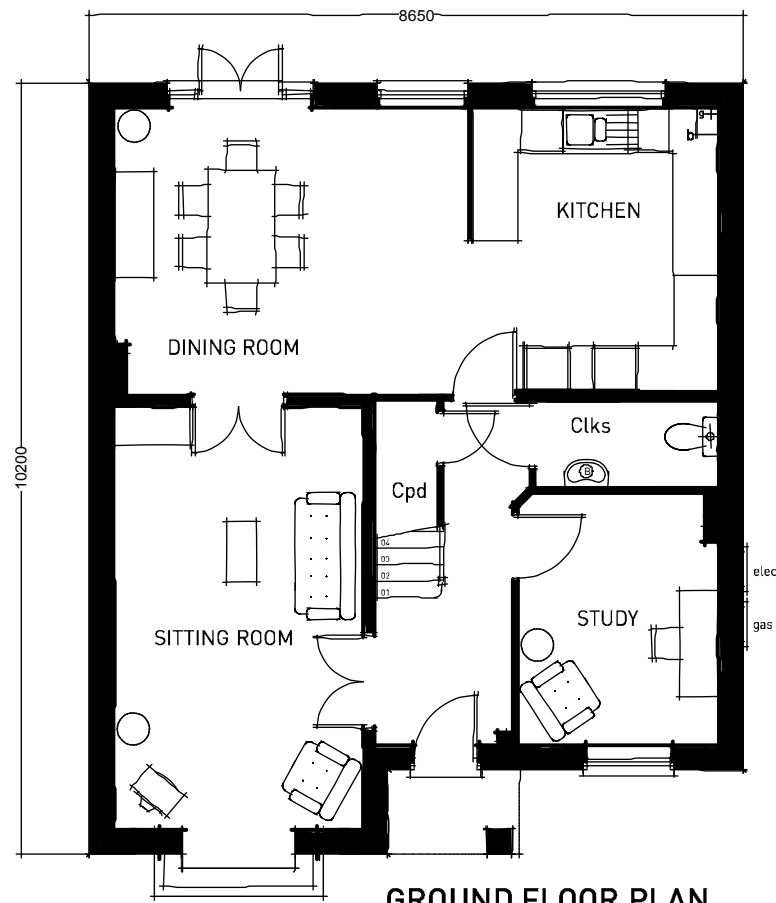

GROUND FLOOR PLAN

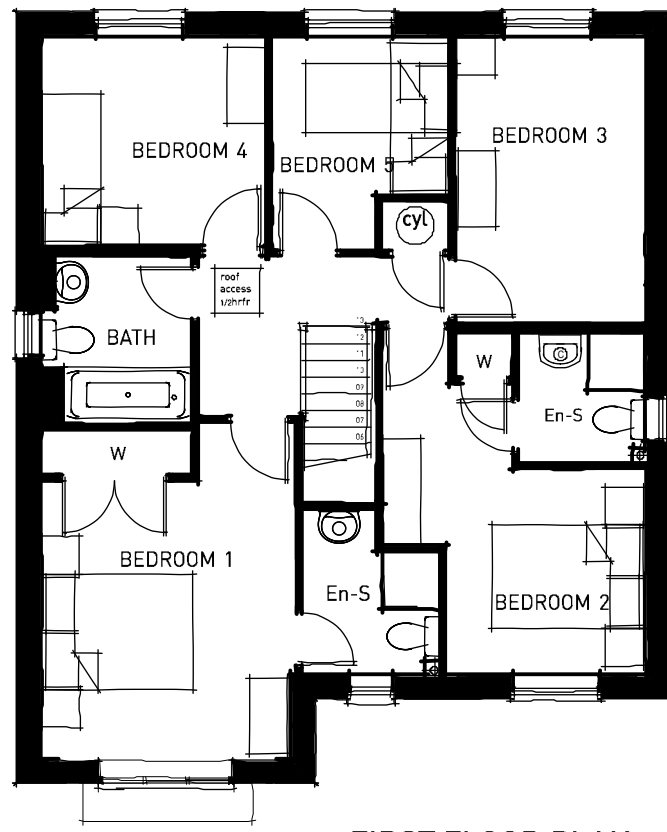

FIRST FLOOR PLAN



SIDE ELEVATION

PLOTS: 31(H) & 32

1:100 Scale




HEYFORD PARK - CAMP ROAD PARCEL B2A - HOUSE TYPE C525 [CA1]



© Copyright Pegasus Planning Group Ltd. © Crown copyright. All rights reserved. Ordnance Survey Copyright. Licence number 10002093. Promap Licence number 10002049. Standard 05 licence rights, one year from purchase. Drawings prepared for planning application purposes and can be scaled (drawings are not to be used for construction or sales documents). Please refer to (client) for development design risk assessment documents. Pegasus Urban Design is part of Pegasus Planning Group Ltd. Any queries to be reported to Pegasus for clarification.




FRONT ELEVATION

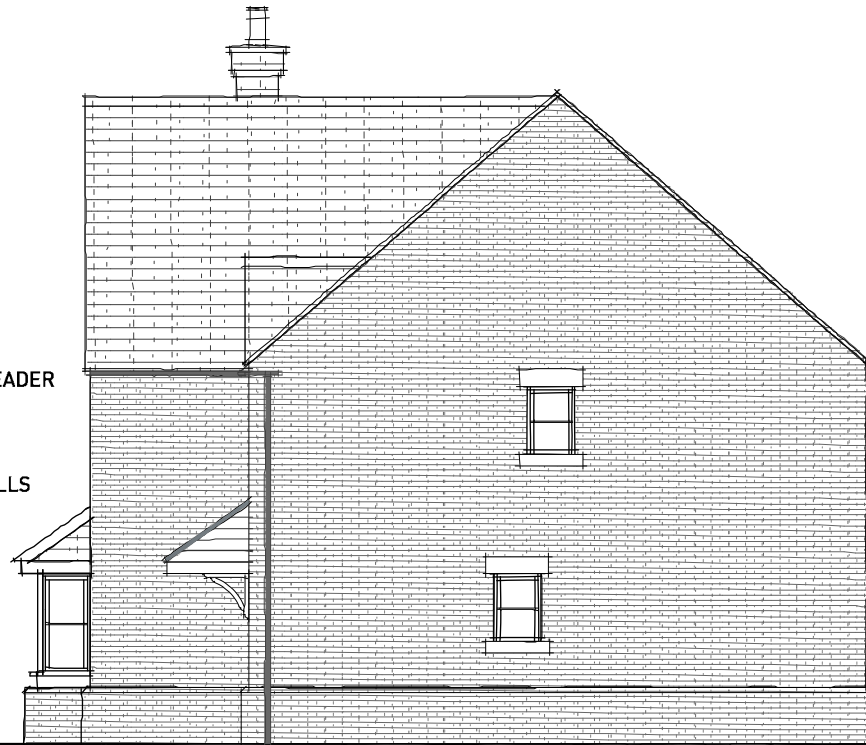


SIDE ELEVATION (A)



REAR ELEVATION

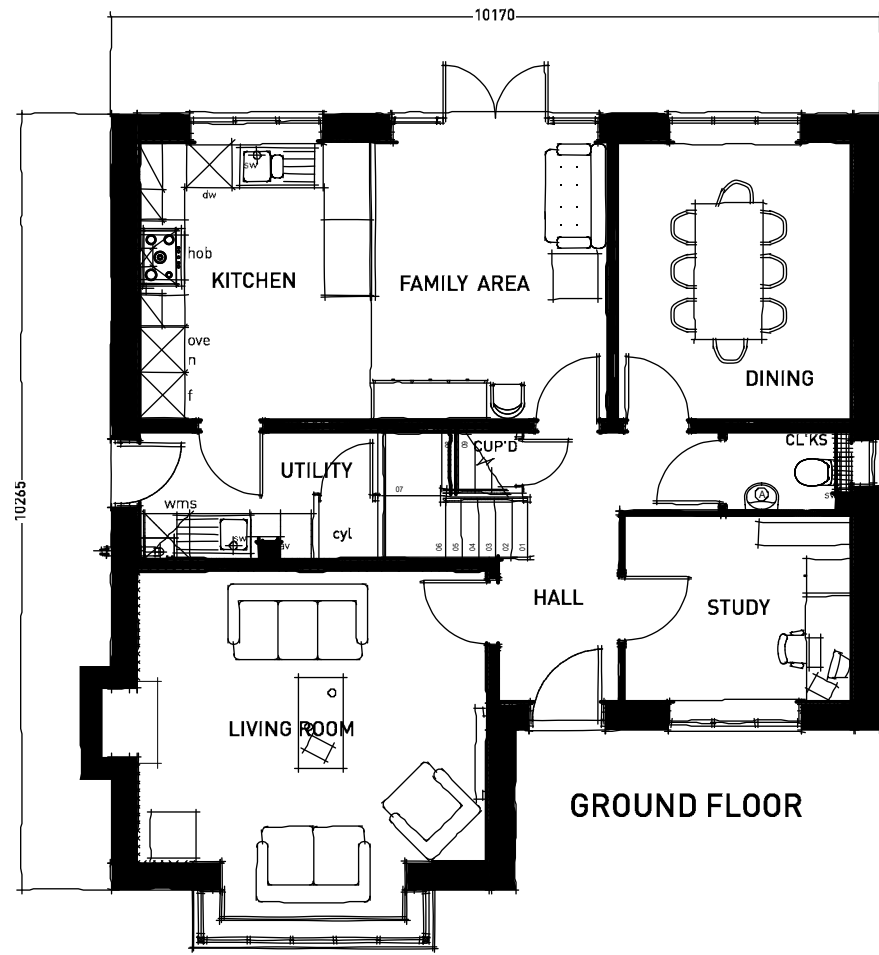

GROUND FLOOR

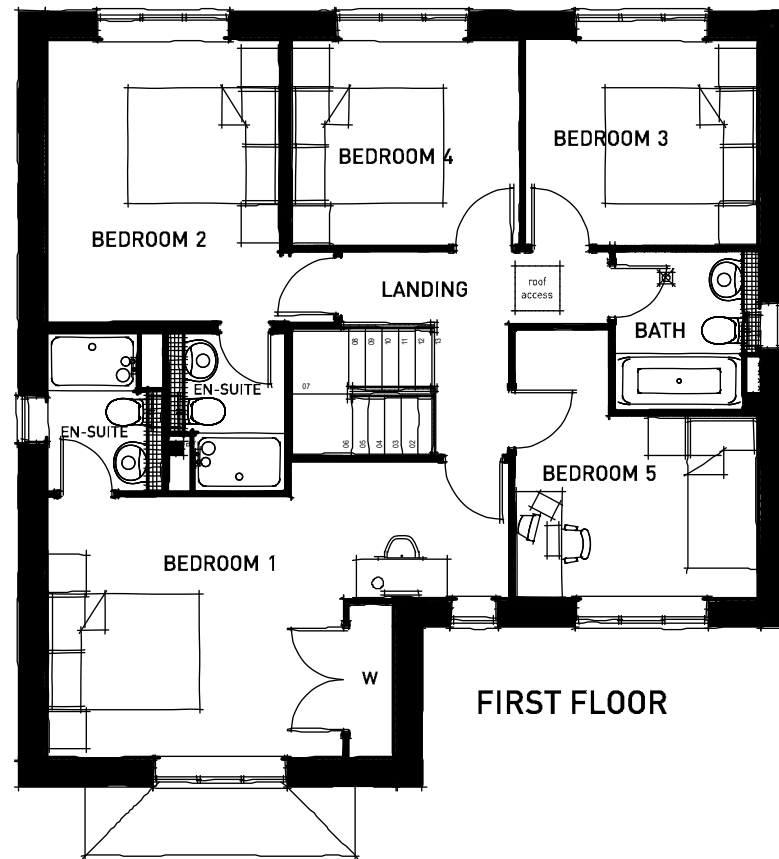


FIRST FLOOR



SIDE ELEVATION (B)

PLOTS: 30, 33 & 34H

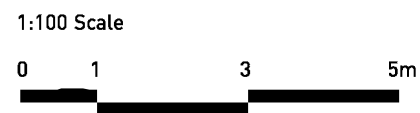

HEYFORD PARK - CAMP ROAD PARCEL B2A - HOUSE TYPE P502 [CA1]



© Copyright Pegasus Planning Group Ltd. © Crown copyright. All rights reserved. Ordnance Survey Copyright. Licence number 100042093. Promap Licence number 100020449. Standard 05 licence rights, one year from purchase. Drawings prepared for planning application purposes and can be scaled. Drawings are not to be used for construction or sales documents. Please refer to (client) for development design risk assessment documents. Pegasus Urban Design is part of Pegasus Planning Group Ltd. Any queries to be reported to Pegasus for clarification.



1:100 Scale



PLOTS: 27(H) & 42

HEYFORD PARK - CAMP ROAD PARCEL B2A - HOUSE TYPE P505 ELEVATIONS [CA1/2]



© Copyright Pegasus Planning Group Ltd. © Crown copyright. All rights reserved. Ordnance Survey Copyright. Licence number 100042093. Promap Licence number 100020449. Standard 05 licence rights, one year from purchase. Drawings prepared for planning application purposes and can be scaled (drawings are not to be used for construction or sales documents). Please refer to (client) for development design risk assessment documents. Pegasus Urban Design is part of Pegasus Planning Group Ltd. Any queries to be reported to Pegasus for clarification.



1:100 Scale





PLOTS: 28 & 29(H)

HEYFORD PARK - CAMP ROAD PARCEL B2A - HOUSE TYPE P505 ELEVATIONS [CA1/2]

| T 01285 641717 | F 01285 642348 | www.pegasuspj.co.uk | Team: MCC/CT/CCW/OW | 7 OCTOBER 2013 | 1:100 @A3 | drwg: B.0285_52-P505E-2 | Client: BOVIS HOMES |



© Copyright Pegasus Planning Group Ltd. © Crown copyright. All rights reserved. Ordnance Survey Copyright. Licence number 10002093. Promap Licence number 100020449. Standard 05 licence rights, one year from purchase. Drawings prepared for planning application purposes and can be scaled. Drawings are not to be used for construction or sales documents. Please refer to [client] for development design risk assessment documents. Pegasus Urban Design is part of Pegasus Planning Group Ltd. Any queries to be reported to Pegasus for clarification.

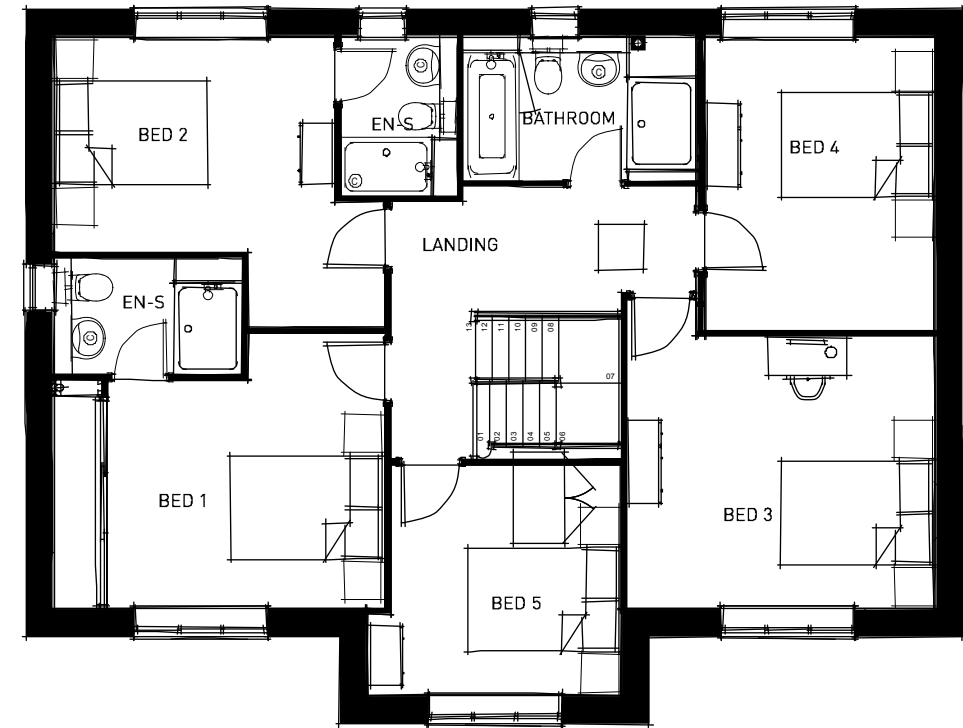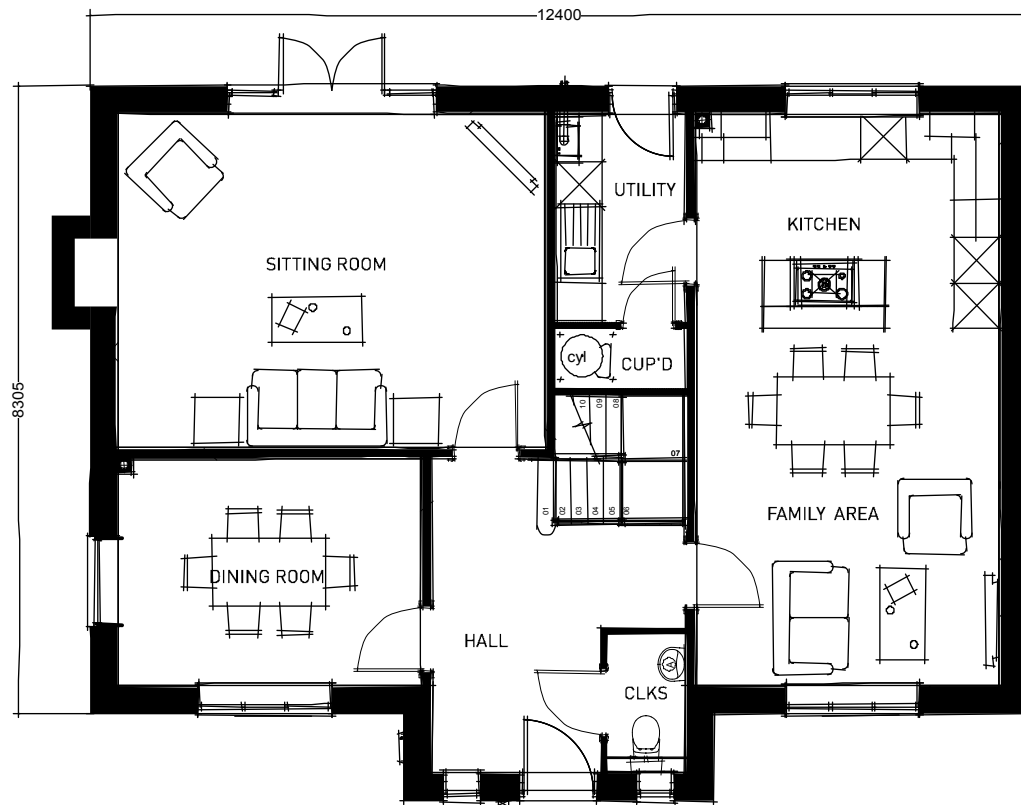

1:100 Scale




PLOTS: 28 & 29(H)


HEYFORD PARK - CAMP ROAD PARCEL B2A - HOUSE TYPE P505 PLANS [CA1/2]



© Copyright Pegasus Planning Group Ltd. © Crown copyright. All rights reserved. Ordnance Survey Copyright. Licence number 10002093. Promap Licence number 100020449. Standard 05 licence rights, one year from purchase. Drawings prepared for planning application purposes and can be scaled. Drawings are not to be used for construction or sales documents. Please refer to (client) for development design risk assessment documents. Pegasus Urban Design is part of Pegasus Planning Group Ltd. Any queries to be reported to Pegasus for clarification.

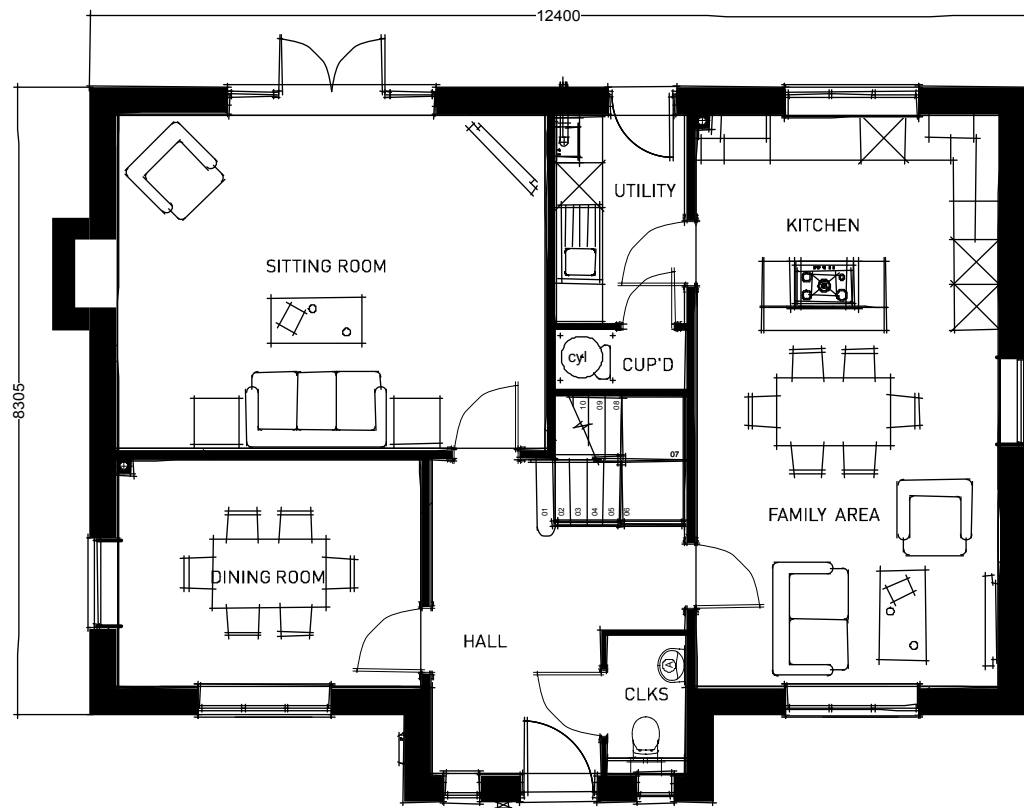

SIDE WINDOW TO PLOT 27 ONLY

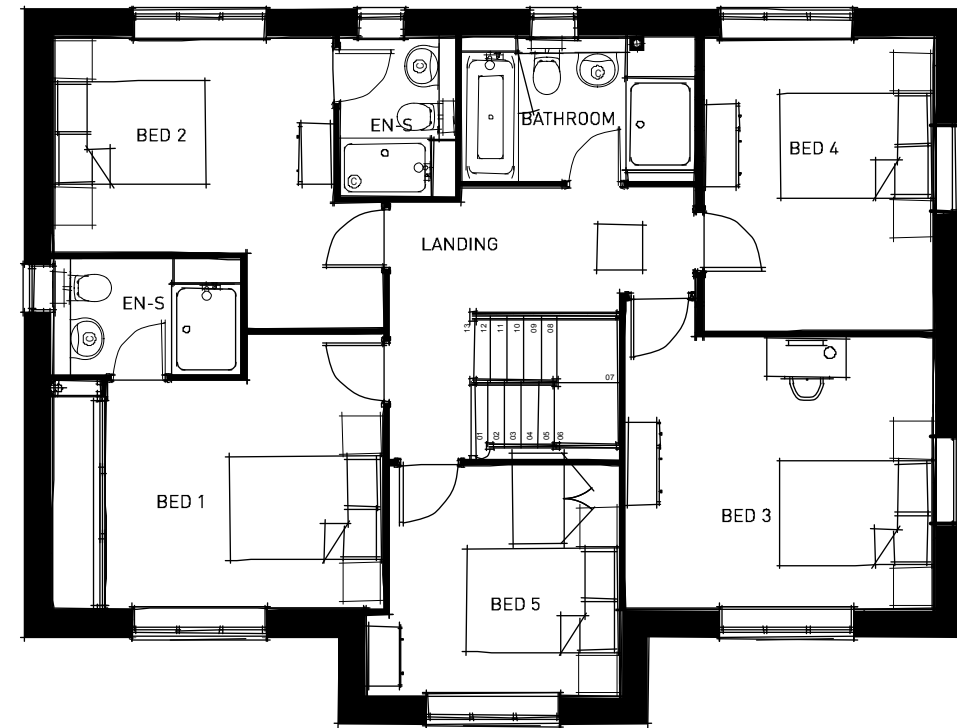

SIDE WINDOWS TO PLOT 27 ONLY

1:100 Scale






PLOTS: 27(H) & 42

HEYFORD PARK - CAMP ROAD PARCEL B2A - HOUSE TYPE P505 PLANS [CA1/2]



© Copyright Pegasus Planning Group Ltd. © Crown copyright. All rights reserved. Ordnance Survey Copyright. Licence number 10002093. Promap Licence number 10002049. Standard 05 licence rights, one year from purchase. Drawings prepared for planning application purposes and can be scaled (drawings are not to be used for construction or sales documents). Please refer to (client) for development design risk assessment documents. Pegasus Urban Design is part of Pegasus Planning Group Ltd. Any queries to be reported to Pegasus for clarification.

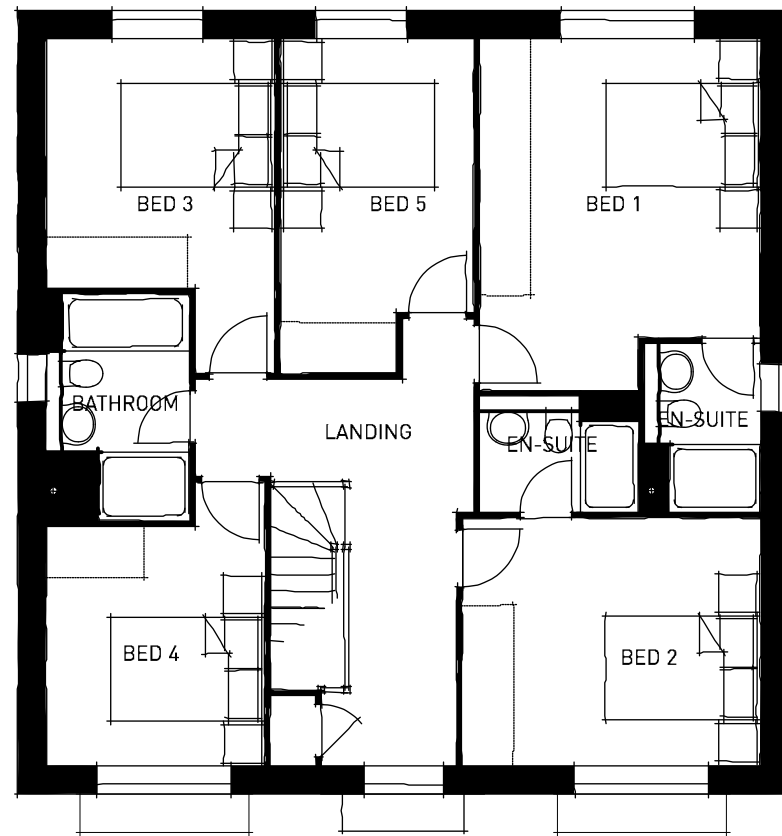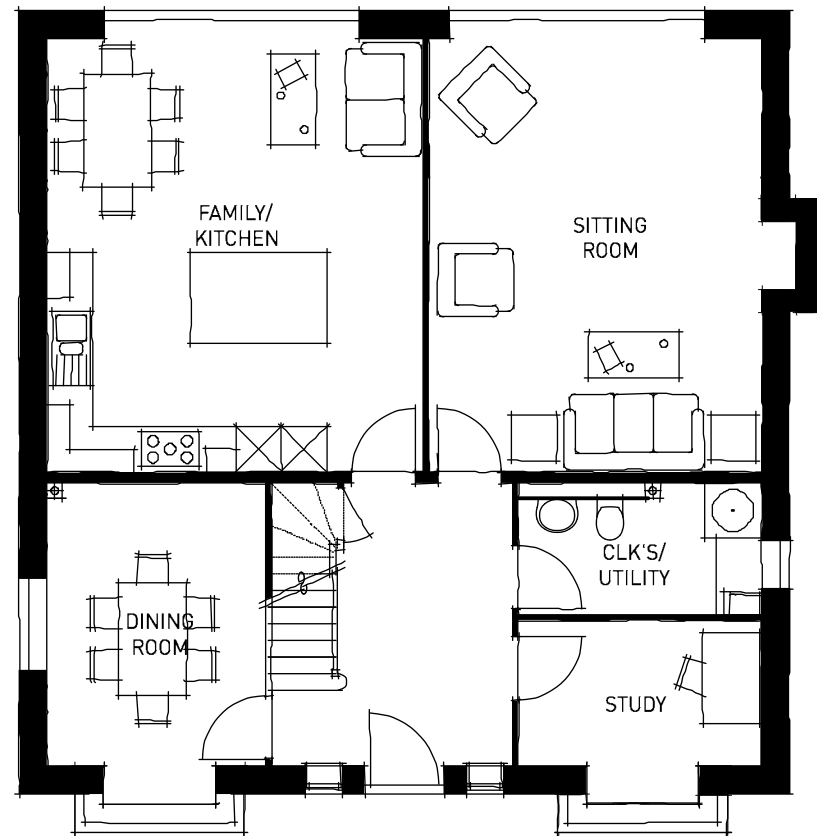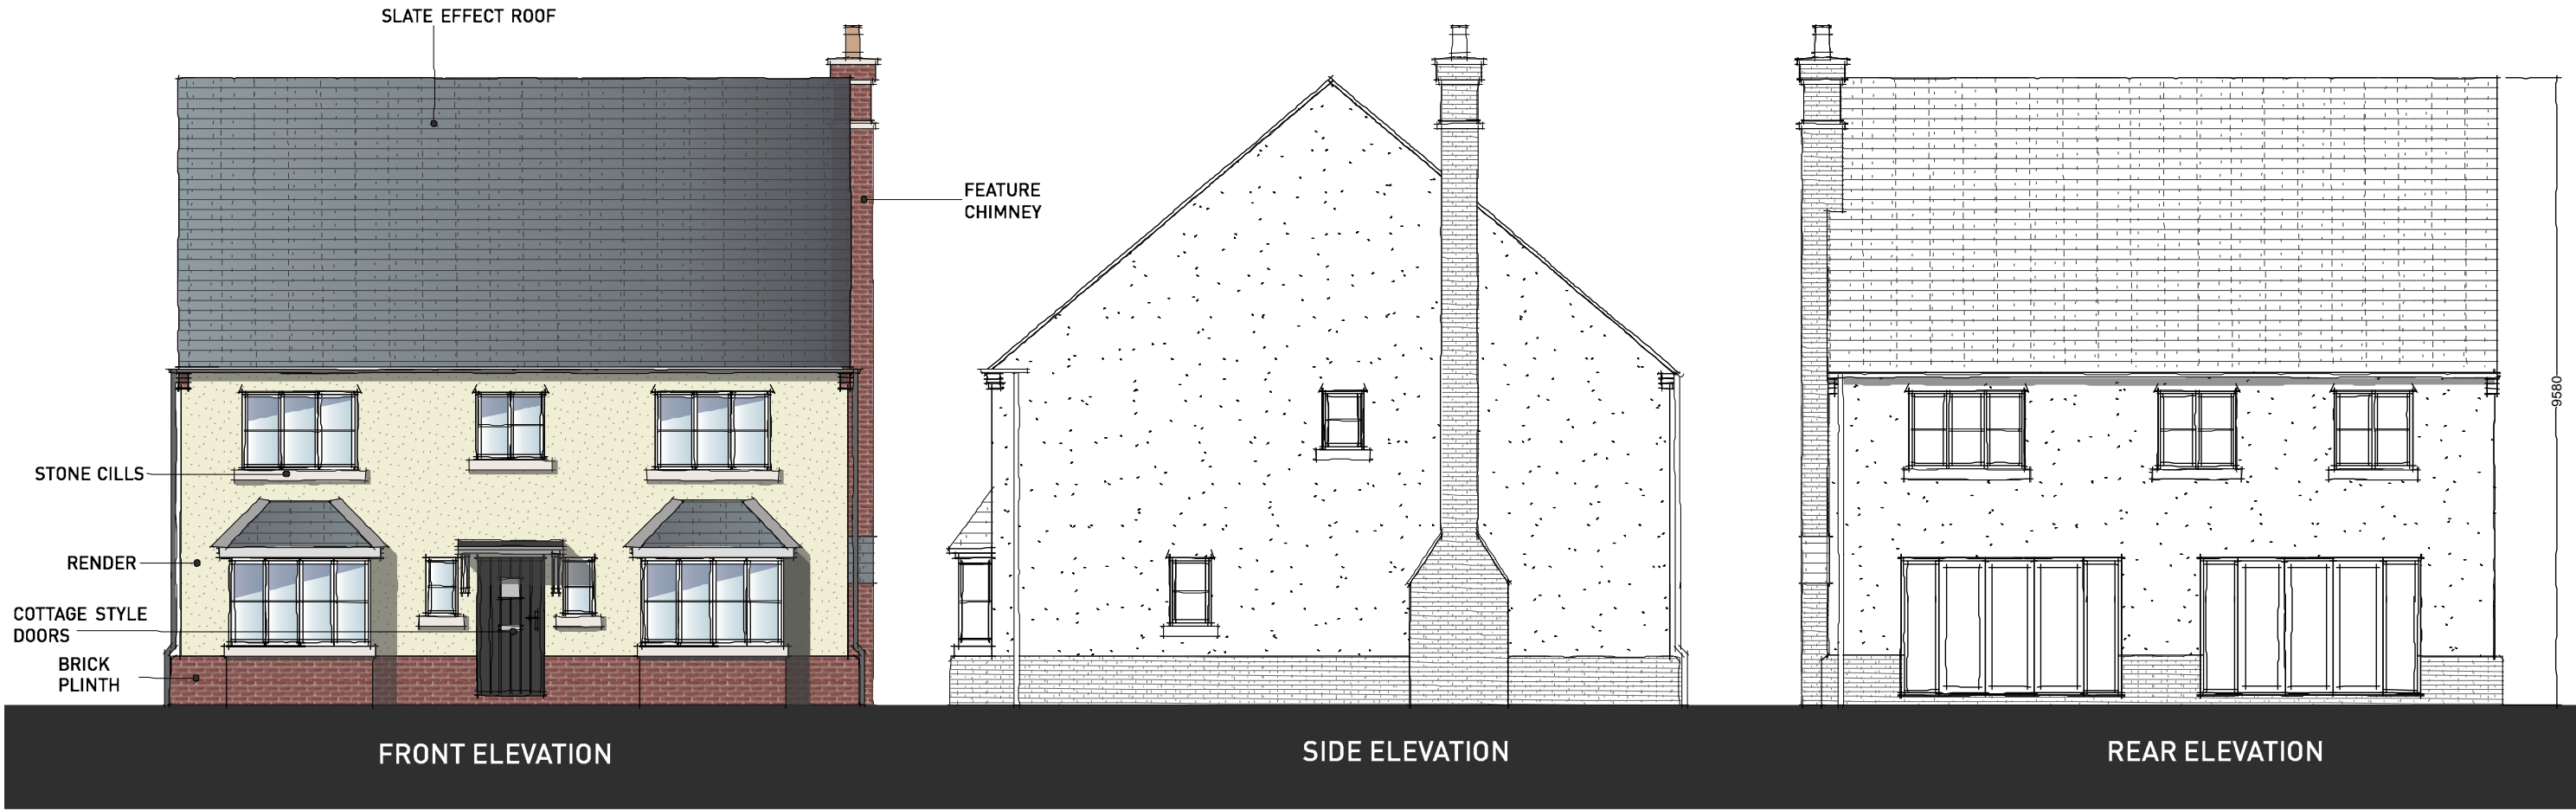

PLOTS: 40, 41, 70 & 71

HEYFORD PARK - CAMP ROAD PARCEL B2A - HOUSE TYPE P506 [CA2]



© Copyright Pegasus Planning Group Ltd. © Crown copyright. All rights reserved. Ordnance Survey Copyright. Licence number 10002093. Promap Licence number 10002049. Standard 05 licence rights, one year from purchase. Drawings prepared for planning application purposes and can be scaled. Drawings are not to be used for construction or sales documents. Please refer to (client) for development design risk assessment documents. Pegasus Urban Design is part of Pegasus Planning Group Ltd. Any queries to be reported to Pegasus for clarification.




PLOTS: 66 (H)


HEYFORD PARK - CAMP ROAD PARCEL B2A - HOUSE TYPE P507 ELEVATIONS [CA2]



© Copyright Pegasus Planning Group Ltd. © Crown copyright. All rights reserved. Ordnance Survey Copyright. Licence number 10002093. Promap Licence number 10002049. Standard 05 licence rights, one year from purchase. Drawings prepared for planning application purposes and can be scaled. Drawings are not to be used for construction or sales documents. Please refer to (client) for development design risk assessment documents. Pegasus Urban Design is part of Pegasus Planning Group Ltd. Any queries to be reported to Pegasus for clarification.

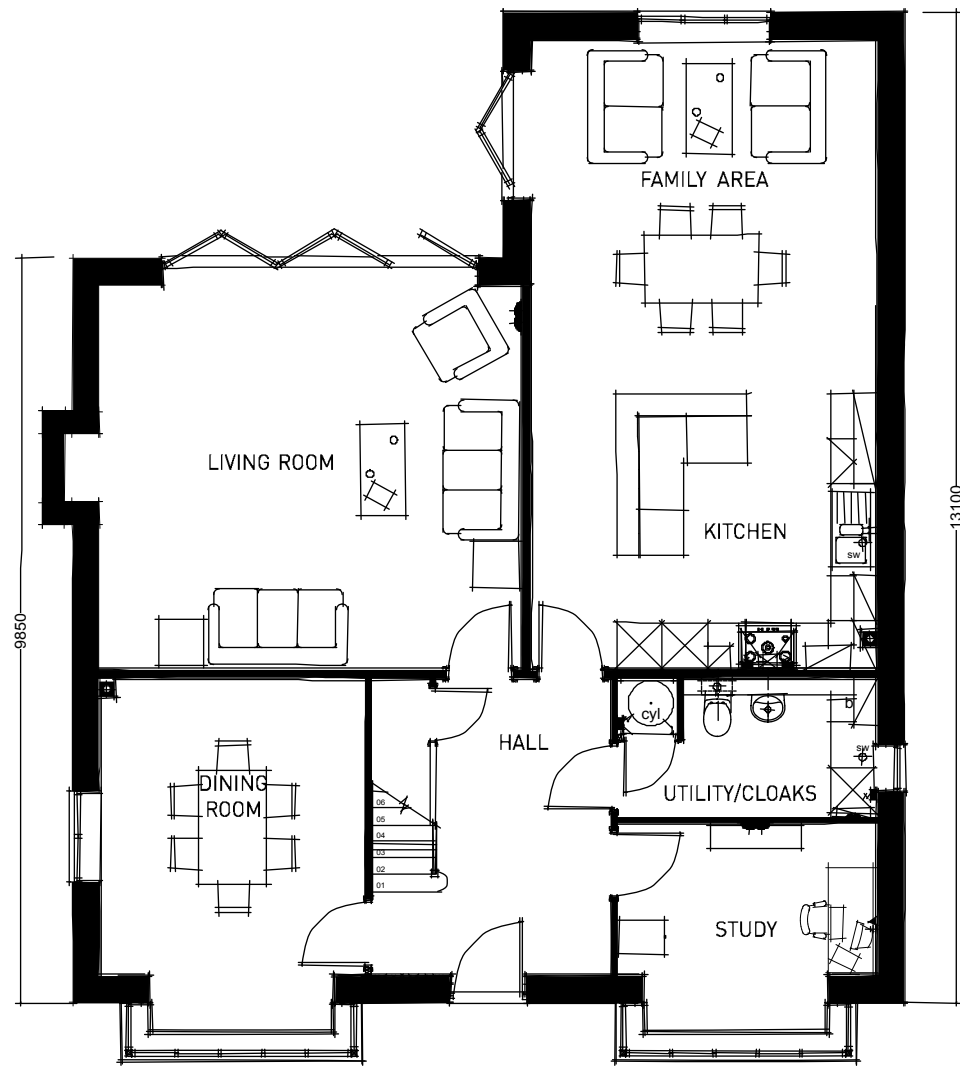

GROUND FLOOR

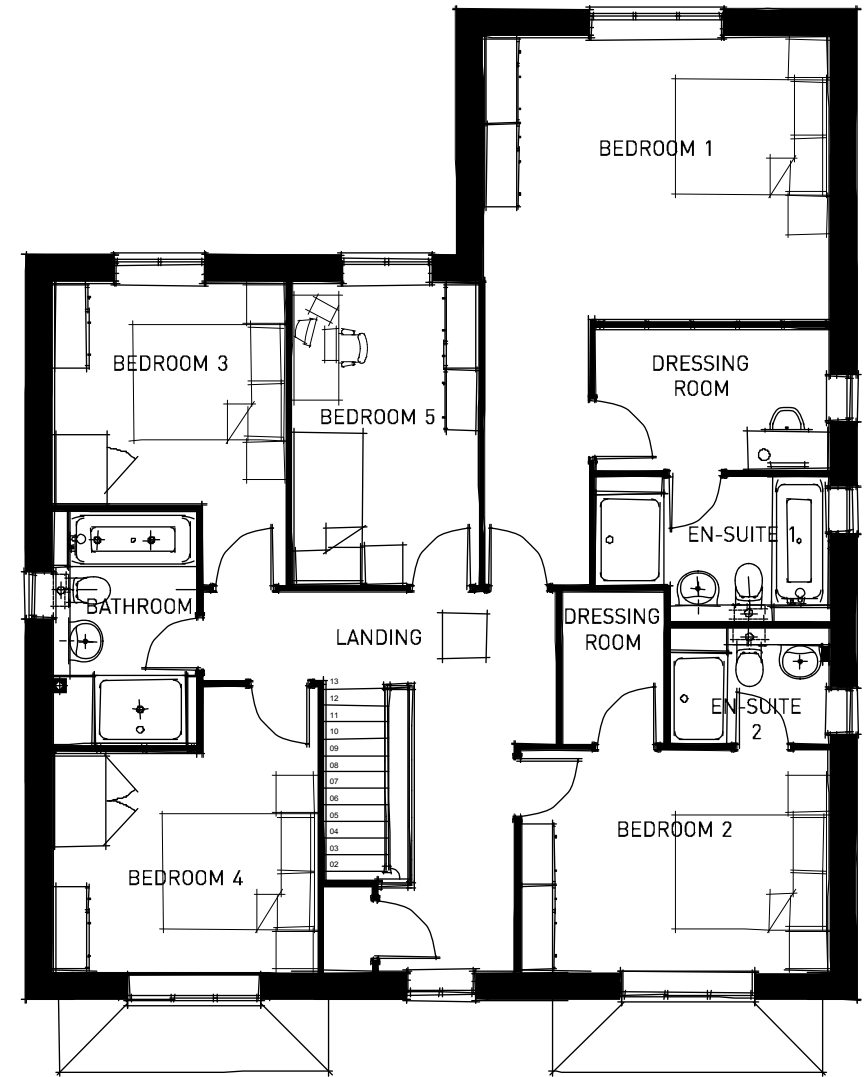

FIRST FLOOR

1:100 Scale



PLOTS: 66 (H)

HEYFORD PARK - CAMP ROAD PARCEL B2A - HOUSE TYPE P507 FLOOR PLANS [CA2]

