




- APPLICATION BOUNDARY
- ENCLOSURE DETAILS:**
- 1.8M HIGH BRICK WALL
- 1.8M HIGH LARCH LAP FENCE
- 1.8M HIGH CLOSE BOARD FENCE
- 1.8M HIGH BRICK WALL WITH TIMBER PANEL INFILL
- PRIVATE GATED ACCESS TO REAR PARKING COURTYARD
- PRIVATE GATES, ACCESS TO REAR GARDENS
- LANDSCAPING:**
- INDICATIVE PROPOSED FOCAL TREES
- INDICATIVE PROPOSED AVENUE TREES
- INDICATIVE PROPOSED TREES
- EXISTING TREES/HEDGEROWS TO BE RETAINED WITH RPZs
- SURFACE MATERIALS:**
- TARMAC
- BLOCKWORK MULTISTOCK RED/CHARCOAL
- BLOCKWORK MULTISTOCK PENNANT GREY
- CHARACTER AREAS:**
- ZONE 1: CHARACTER AREA CA4, CAMP ROAD DWELLINGS DESIGNED IN ACCORDANCE WITH "OFFICERS HOUSING" MODEL
- ZONE 2: CHARACTER AREA CA7, CORE HOUSING WEST/SUDS CORRIDOR DWELLINGS ARTICULATED WITH ALTERNATIVE DETAILS, DETACHED DWELLING CHARACTER, DESIGNED IN ACCORDANCE WITH "OFFICERS HOUSING" MODEL
- ZONE 3: CHARACTER AREA CA7, CORE HOUSING WEST DWELLINGS DESIGNED IN ACCORDANCE WITH "OTHER RANKS" HOUSING MODEL

© Copyright Pegasus Planning Group Ltd. © Crown copyright. Ordnance Survey Copyright Licence number 100020499. Promap Licence number 100020499. Standard OS licence rights, one year from purchase. Drawings prepared for planning application purposes and can be scaled (drawings are not to be used for construction or sales documents). Please refer to Client for development design risk assessment documents. Pegasus Urban Design is part of Pegasus Planning Group Ltd. Any queries to be reported to Pegasus for clarification.

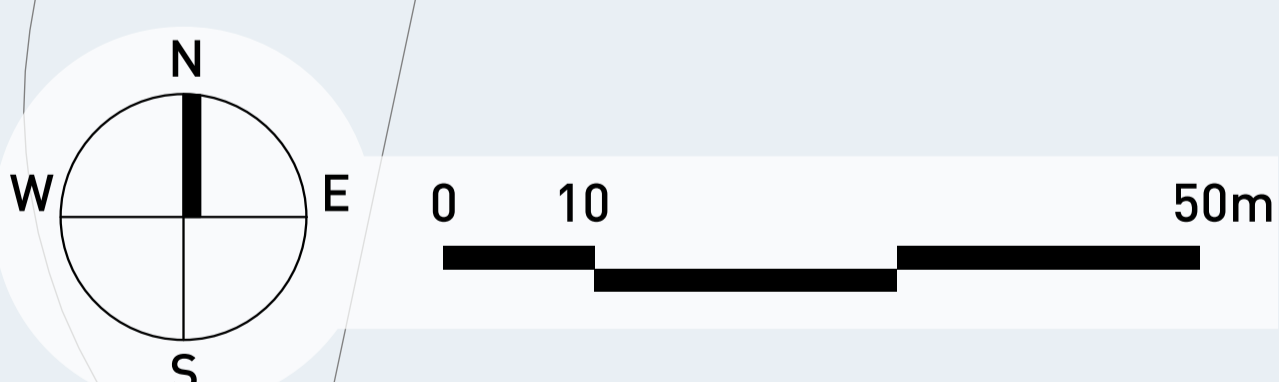

ACCOMMODATION SCHEDULE				
PARCEL B2A				
	House Type	Square footage	No. units	No. Beds
OPEN MARKET	P302	853	11	3
	P401	1000	9	4
	P404	1343	13	4
	C525	1530	2	5
	P502	1752	3	5
	P506	1955	4	5
	P505	1977	4	5
	P507	2398	1	5
OM TOTAL			47	
AFFORDABLE	241	764	14	2
	351	853	6	3
	461	1149	2	4
AFF TOTAL			22	
TOTAL			69	

HEYFORD PARK - SITE LAYOUT PARCEL B2A

