


NOTES

- 1. CONTRACTORS MUST CHECK ALL DIMENSIONS ON SITE. ONLY FIGURED DIMENSIONS ARE TO BE WORKED FROM. DISCREPANCIES MUST BE REPORTED TO THE ARCHITECT OR ENGINEER BEFORE PROCEEDING. © THIS DRAWING IS COPYRIGHT
- 2. REPRODUCED FROM OS SITEMAP © BY PERMISSION OF ORDNANCE SURVEY® ON BEHALF OF THE CONTROLLER OF HER MAJESTY'S STATIONERY OFFICE. © CROWN COPYRIGHT 2008. ALL RIGHTS RESERVED. LICENCE NUMBER 100007126.
- 3. ELECTRICITY LAYOUT BASED ON GTC PLAN DATED 18.11.13

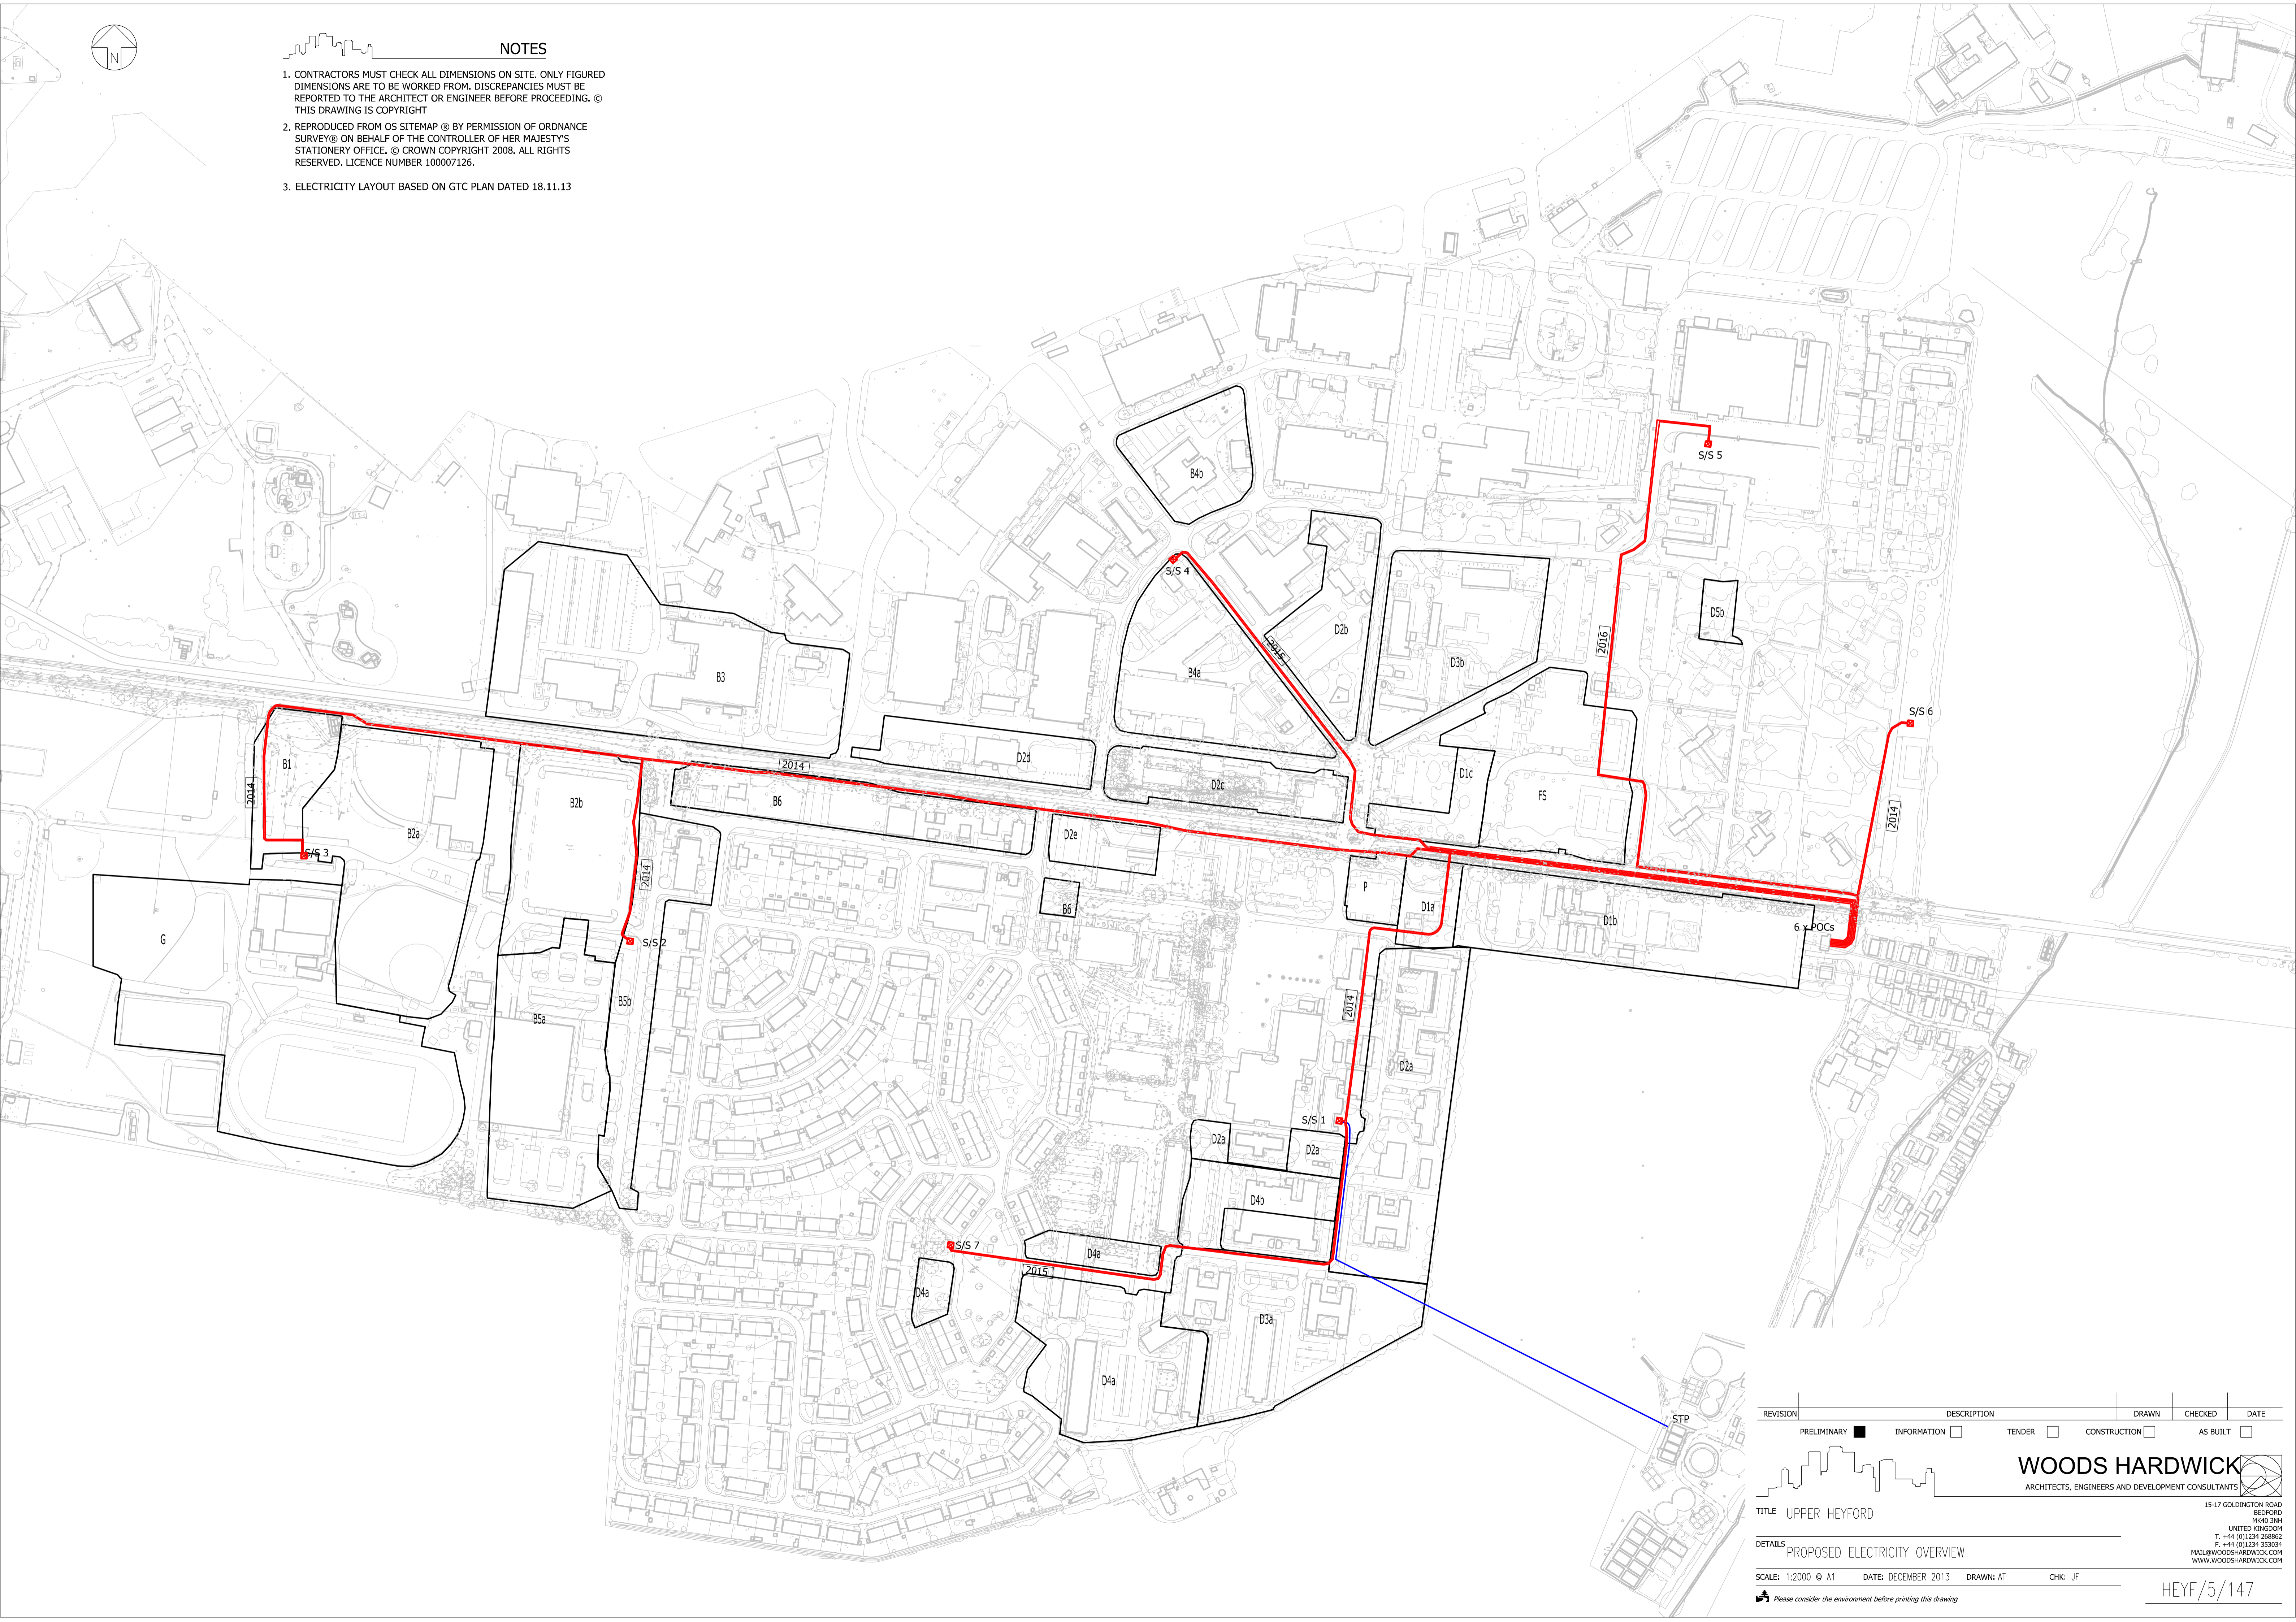

REVISION	DESCRIPTION	DRAWN	CHECKED	DATE
PRELIMINARY	INFORMATION	TENDER	CONSTRUCTION	AS BUILT

**WOODS HARDWICK**  
ARCHITECTS, ENGINEERS AND DEVELOPMENT CONSULTANTS

TITLE: UPPER HEYFORD

DETAILS: PROPOSED ELECTRICITY OVERVIEW

SCALE: 1:2000 @ A1    DATE: DECEMBER 2013    DRAWN: AT    CHK: JF

*Please consider the environment before printing this drawing*

15-17 GOLDINGTON ROAD  
BEYFORD  
M540 3JH  
UNITED KINGDOM  
T. +44 (0)1234 268962  
F. +44 (0)1234 353034  
MAIL@WOODSHARDWICK.COM  
WWW.WOODSHARDWICK.COM

HEYF/5/147