


14-04-2019

The design is an initial design for utility network only. It is not a final design and should not be used for construction. It is subject to change without notice.

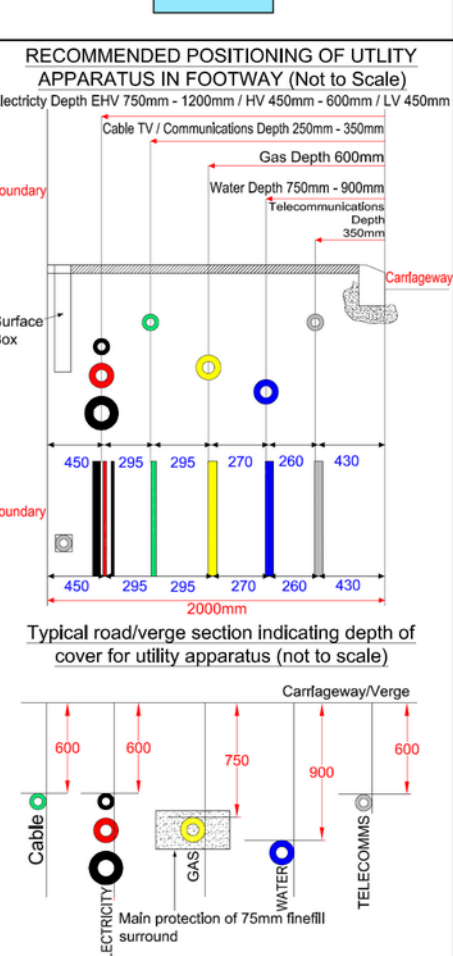

**Notes:**



**gta**

gta Group Ltd  
100, 101, 102,1000

OS Ref: 451093 225690

Location: Heyford Park, Camp Road, Upper Heyford, Banbury, Oxfordshire, OX25 5HD

Developer/Client: Dorchester Group

Drawing Number/TB: N0014504.1 of 11. Entire site appendix

Network Number: N0014504.1 Project Number: N0014504.1

Scale: 1:1500 Sheet Size: A0 Revision: 01/5