


Key

- - - - - Existing foul water sewer
- - - - - Existing surface water sewer

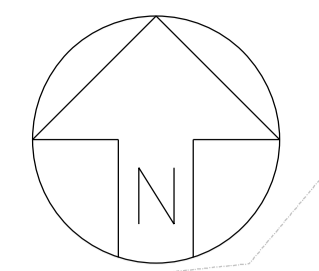

**NOTES**

1. CONTRACTORS MUST CHECK ALL DIMENSIONS ON SITE. ONLY FIGURED DIMENSIONS ARE TO BE WORKED FROM. DISCREPANCIES MUST BE REPORTED TO THE ARCHITECT OR ENGINEER BEFORE PROCEEDING. © THIS DRAWING IS COPYRIGHT
2. REPRODUCED FROM OS SITEMAP © BY PERMISSION OF ORDNANCE SURVEY © ON BEHALF OF THE CONTROLLER OF HER MAJESTY'S STATIONERY OFFICE. © CROWN COPYRIGHT 2008. ALL RIGHTS RESERVED. LICENCE NUMBER 100007126.
3. ROUTE OF EXISTING DRAINAGE BASED ON SITE SURVEY AND DRAINAGE SURVEY DATA FROM OTHERS. WHEN SURVEY DATA IS NOT PRESENT, RUNS MAY NOT BE SHOWN OR ASSUMPTIONS MADE.



REVISION	DESCRIPTION	DRAWN	CHECKED	DATE					
PRELIMINARY	<input type="checkbox"/>	INFORMATION	<input type="checkbox"/>	TENDER	<input type="checkbox"/>	CONSTRUCTION	<input type="checkbox"/>	AS BUILT	<input type="checkbox"/>

**WOODS HARDWICK**  
ARCHITECTS, ENGINEERS AND DEVELOPMENT CONSULTANTS

TITLE: UPPER HEYFORD

DETAILS: EXISTING DRAINAGE LAYOUT SHEET 1

SCALE: 1:1500 @ A0 DATE: MARCH 2014 DRAWING: A1 CHK: JF

HEYF/5/455 -

Please consider the environment before printing this drawing