


Notes

- Contractors must check all dimensions on site. Only figured dimensions are to be worked from. Discrepancies must be reported to the Architect or Engineer before proceeding. © This drawing is copyright
- Reproduced from OS Sitemap @ by permission of Ordnance Survey® on behalf of The Controller of Her Majesty's Stationary Office. © Crown copyright 2008. All rights reserved. Licence number 100007126.
- Subject to detailed design. Adoptable highway materials subject Section 38 / 278 approval by Oxfordshire County Council as required.
- 450x450 paving slabs to all primary access points where drives are gravel.

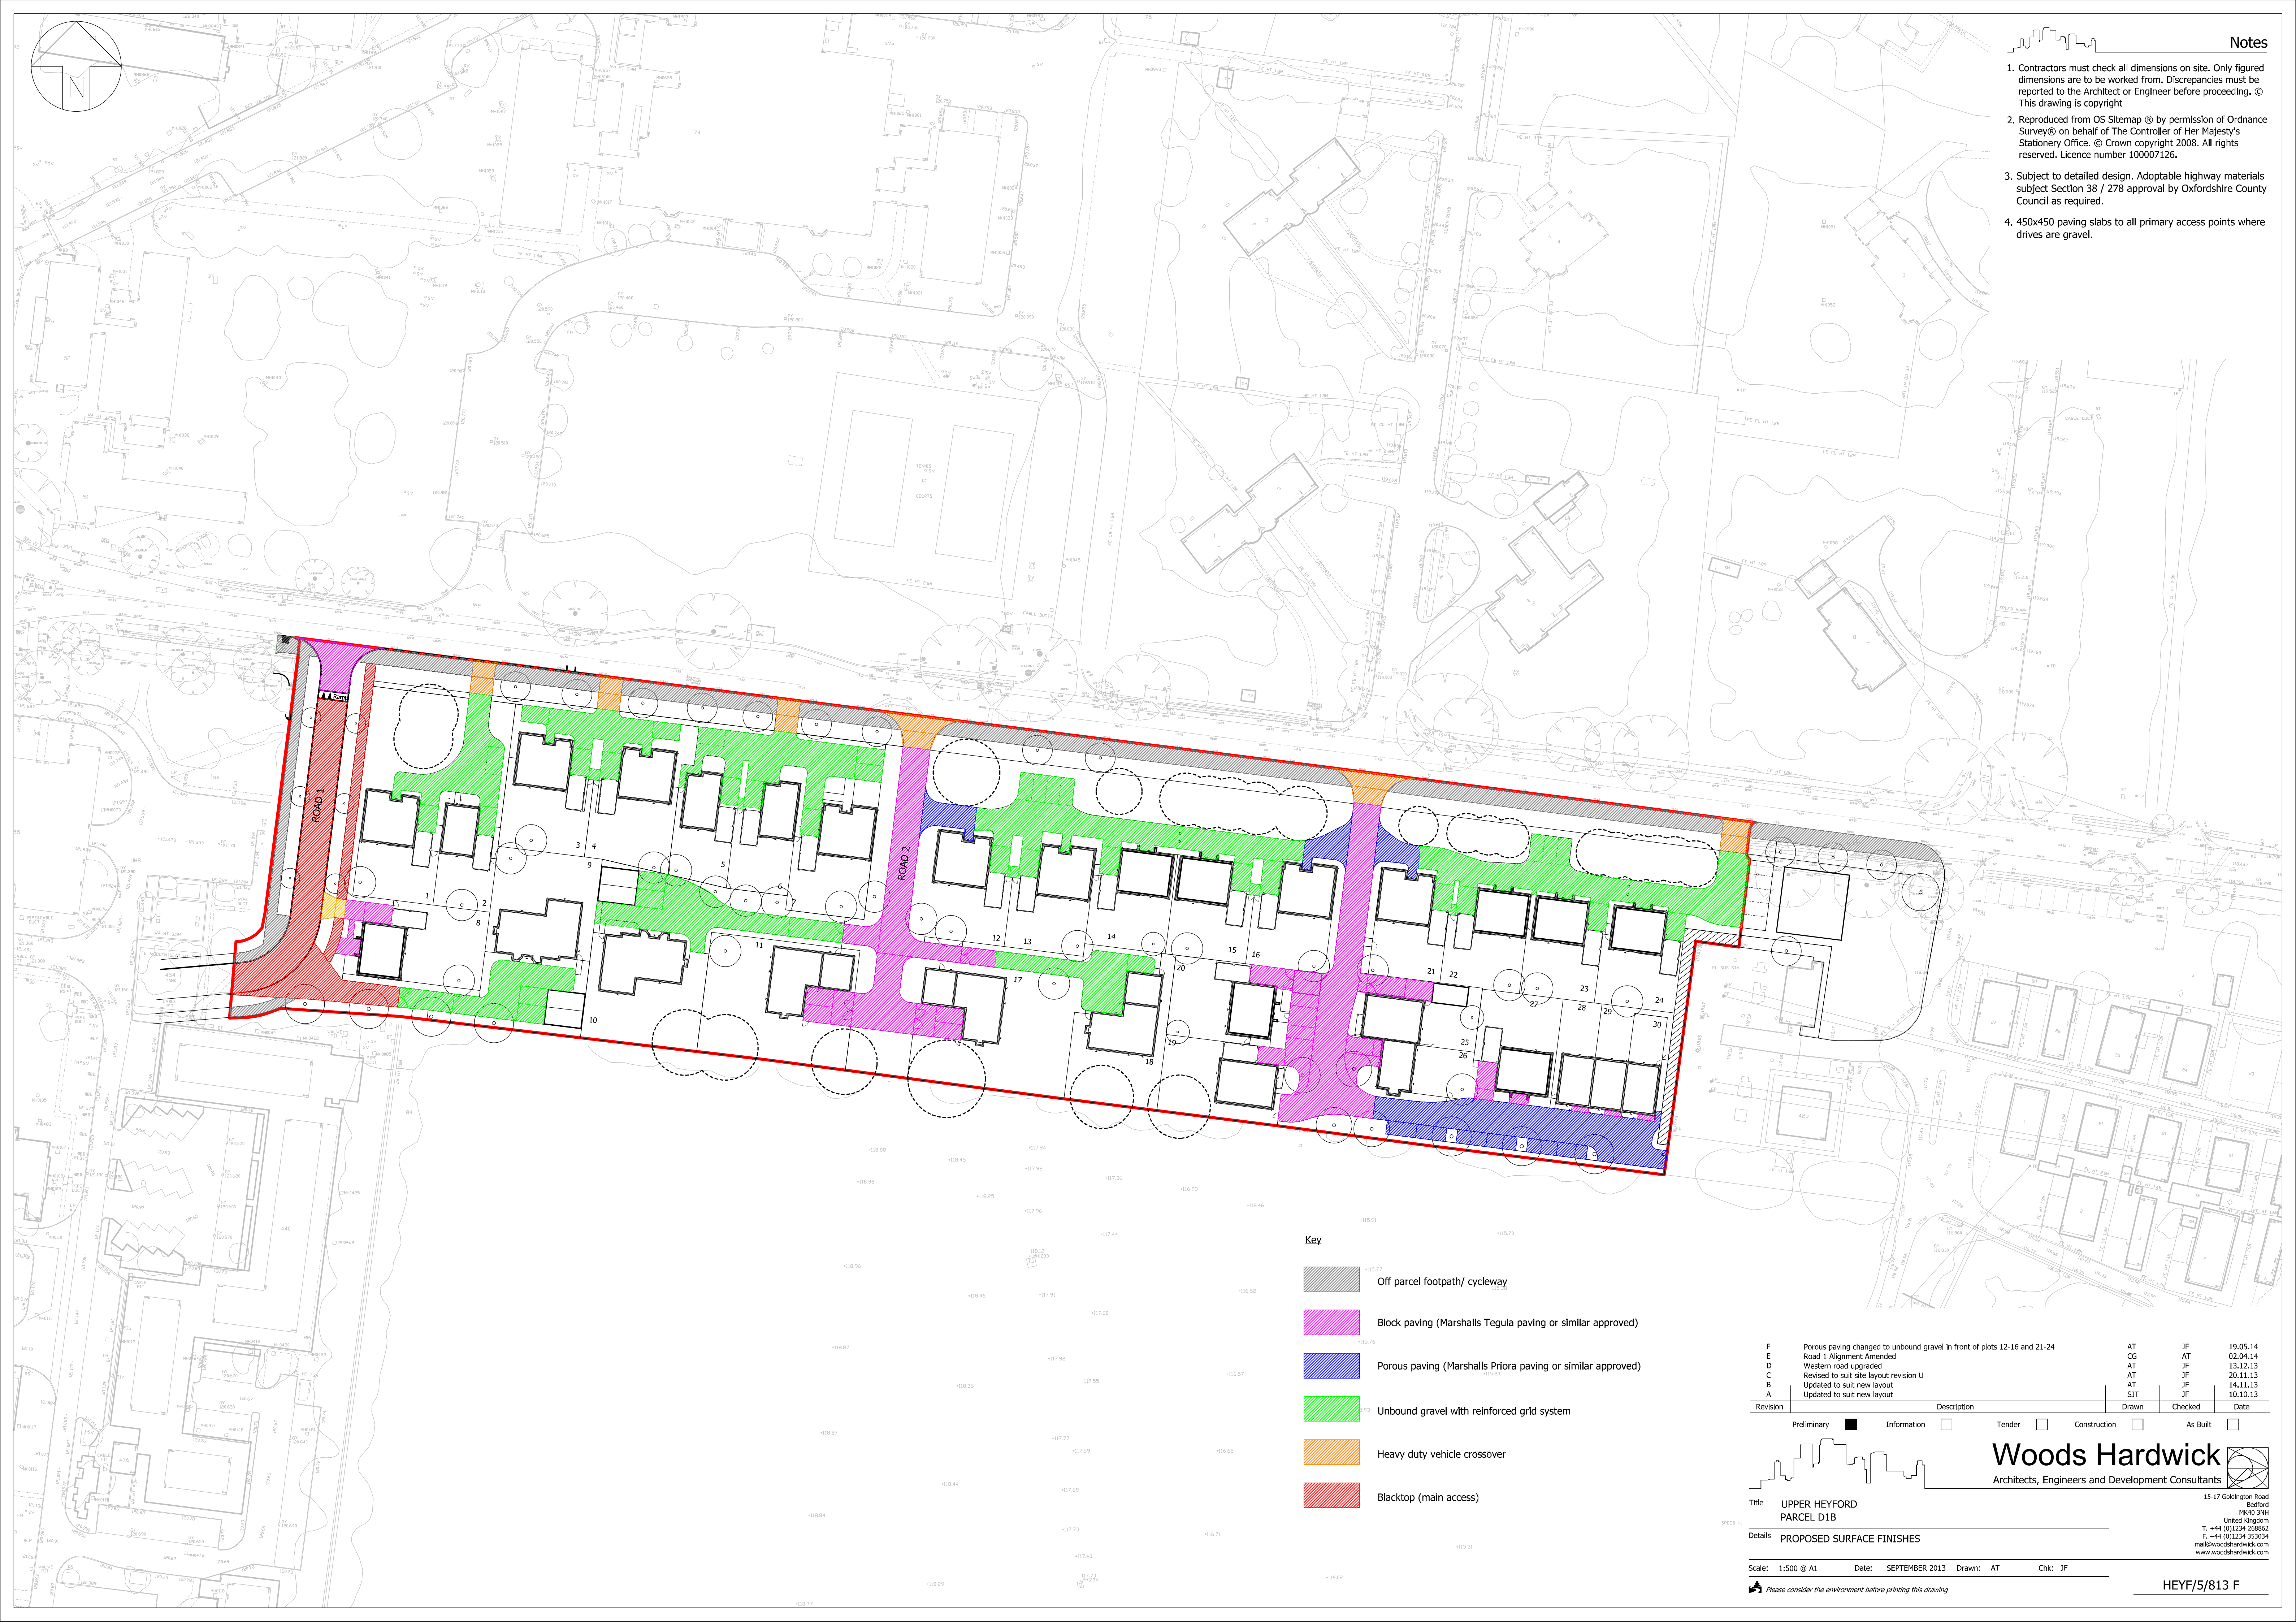

Key

- Off parcel footpath/ cycleway
- Block paving (Marshall's Tegula paving or similar approved)
- Porous paving (Marshall's Piora paving or similar approved)
- Unbound gravel with reinforced grid system
- Heavy duty vehicle crossover
- Blacktop (main access)

F	Porous paving changed to unbound gravel in front of plots 12-16 and 21-24	AT	JF	19.05.14
E	Road 1 Alignment Amended	CG	AT	02.04.14
D	Western road upgraded	AT	JF	13.12.13
C	Revised to suit site layout revision U	AT	JF	20.11.13
B	Updated to suit new layout	AT	JF	14.11.13
A	Updated to suit new layout	SJT	JF	10.10.13
Revision	Description	Drawn	Checked	Date

Preliminary ☒ Information ☐ Tender ☐ Construction ☐ As Built ☐

Woods Hardwick
Architects, Engineers and Development Consultants

Title UPPER HEYFORD
PARCEL D1B
Details PROPOSED SURFACE FINISHES
Scale: 1:500 @ A1 Date: SEPTEMBER 2013 Drawn: AT Chk: JF
15-17 Goldington Road Bedford MK40 3NH United Kingdom T: +44 (0)1234 268862 F: +44 (0)1234 353034 mail@woodshardwick.com www.woodshardwick.com

Please consider the environment before printing this drawing

HEYF/5/813 F