


DO NOT SCALE – IF IN DOUBT ASK

Panel Width 1830 Typical.

CUSTOMER NAME :-
 CUSTOMER ACK No. :-
 SALESPERSON :-
 QUANTITY OF PANEL REQUIRED :-
 FINISH OF PANEL REQUIRED :-
 ANY SPECIAL EXTRA MACHINING REQUIRED :-

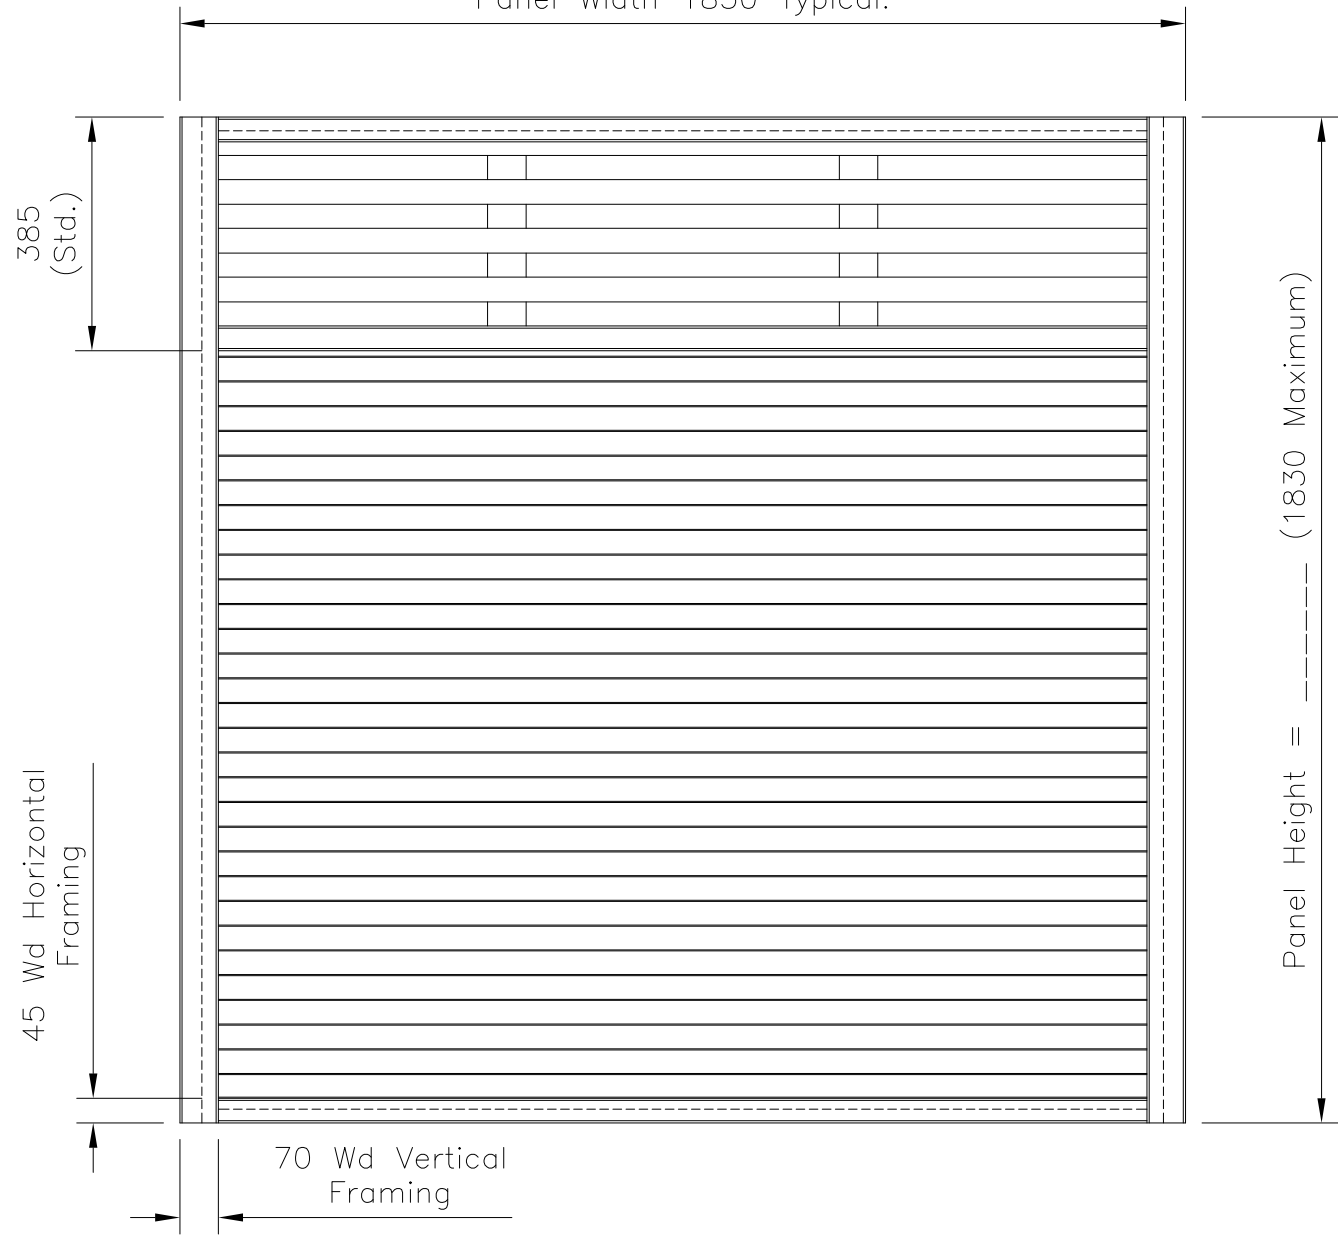

Jacksons
FINE FENCING

Stowting Common
 Near Ashford,
 KENT. TN25 6BN
 Telephone : 01233 750393
 Fax: 01233 750403
 Int. Tel : +44 (0)1233 750393

This Drawing Is The Property Of H.S. Jackson & Son (Fencing) Ltd.
 And May Not Be Copied Or Reproduced In Any Way Without Prior Written Permission.

① 25/10/13 Updated
 ② 21/01/13 Original Issue

Drawn Chris J
 Date 21/01/13
 Checked
 Size A3 Scale 1:10 u.o.s

TITLE Special Canterbury Fencing Panels.
 CUSTOMER
 Drawing No. 10 J7/01195
 ACK No. Sheet 1 of 1