


DO NOT SCALE – IF IN DOUBT ASK

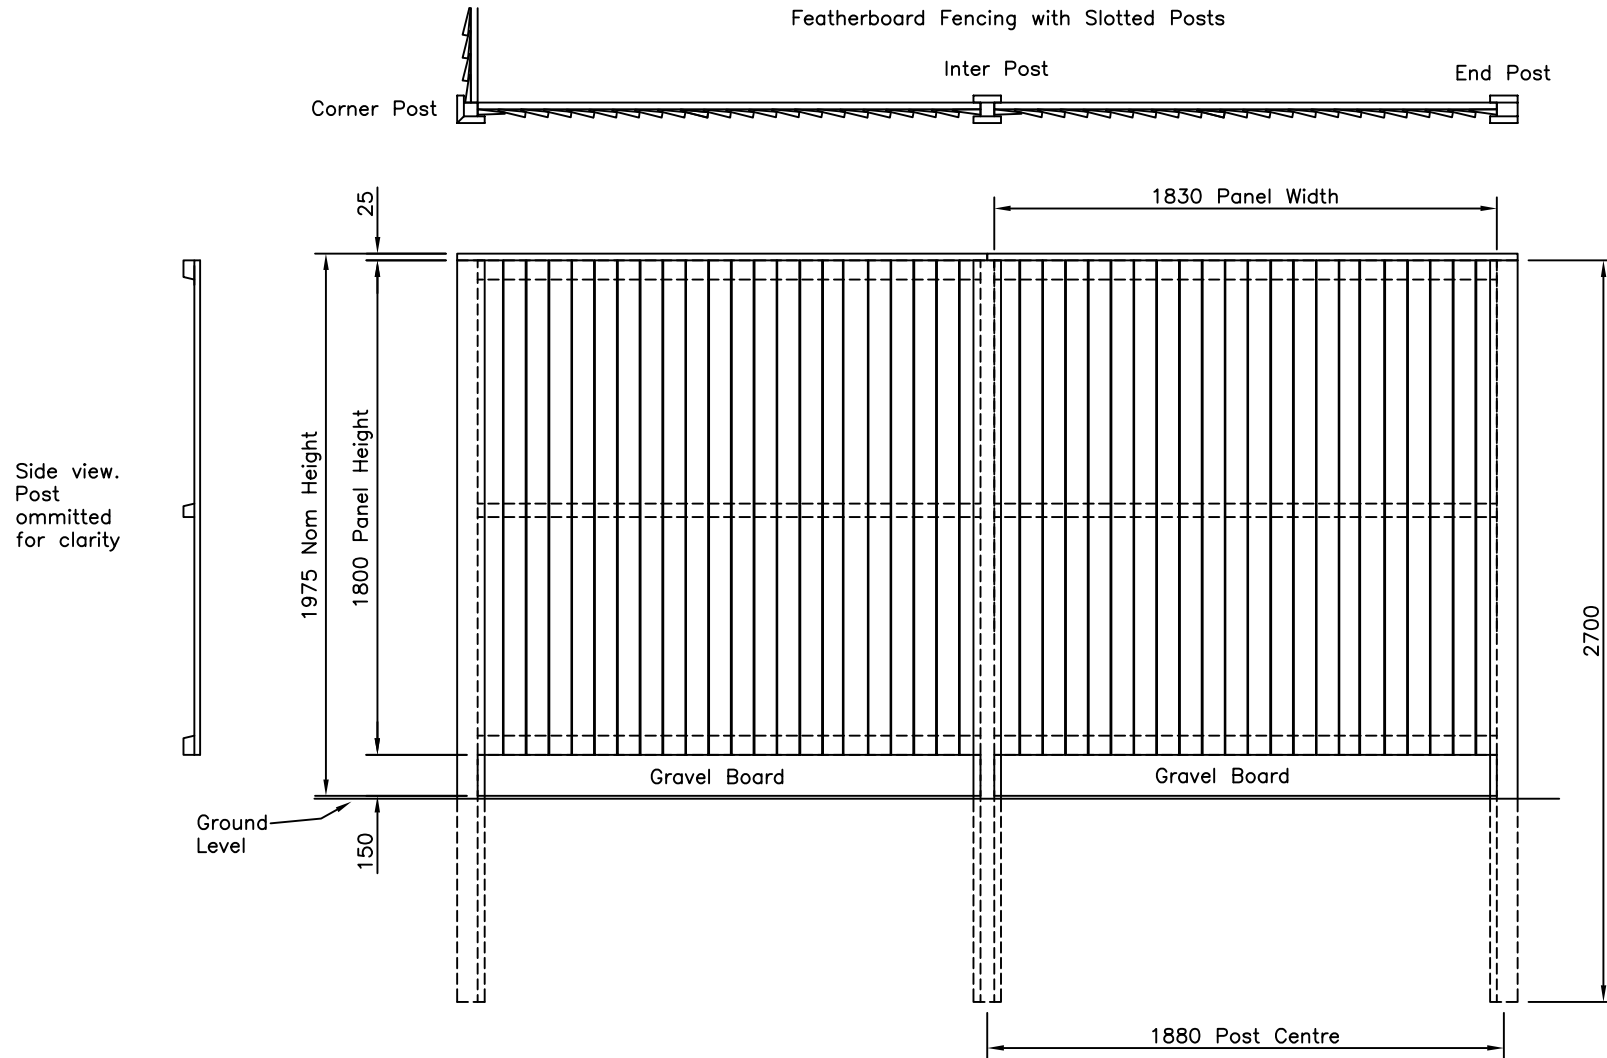

Jacksons
FINE FENCING

Stowting Common
Near Ashford,
KENT. TN25 6BN
Telephone : 01233 750393
Fax: 01233 750403
Int. Tel : +44 (0)1233 750393

This Drawing Is The Property Of H.S. Jackson & Son (Fencing) Ltd.
And May Not Be Copied Or Reproduced In Any Way Without Prior Written Permission.

21/09/06 ORIGINAL ISSUE

Drawn Di Day

Date 21/09/06

Checked

Size A3 Scale 1:16 u.o.s

TITLE Featherboard Panels 1800mm High
Sales Drawing

CUSTOMER

ACK No.

Drawing No.

J7/01044
Sheet 7 of 7