


IMPORTANT NOTE
 This drawing has been prepared solely for the purpose of gaining planning approval. The architects do not hold themselves responsible for any materials use, or construction method or technique, which may be implied or inferred.

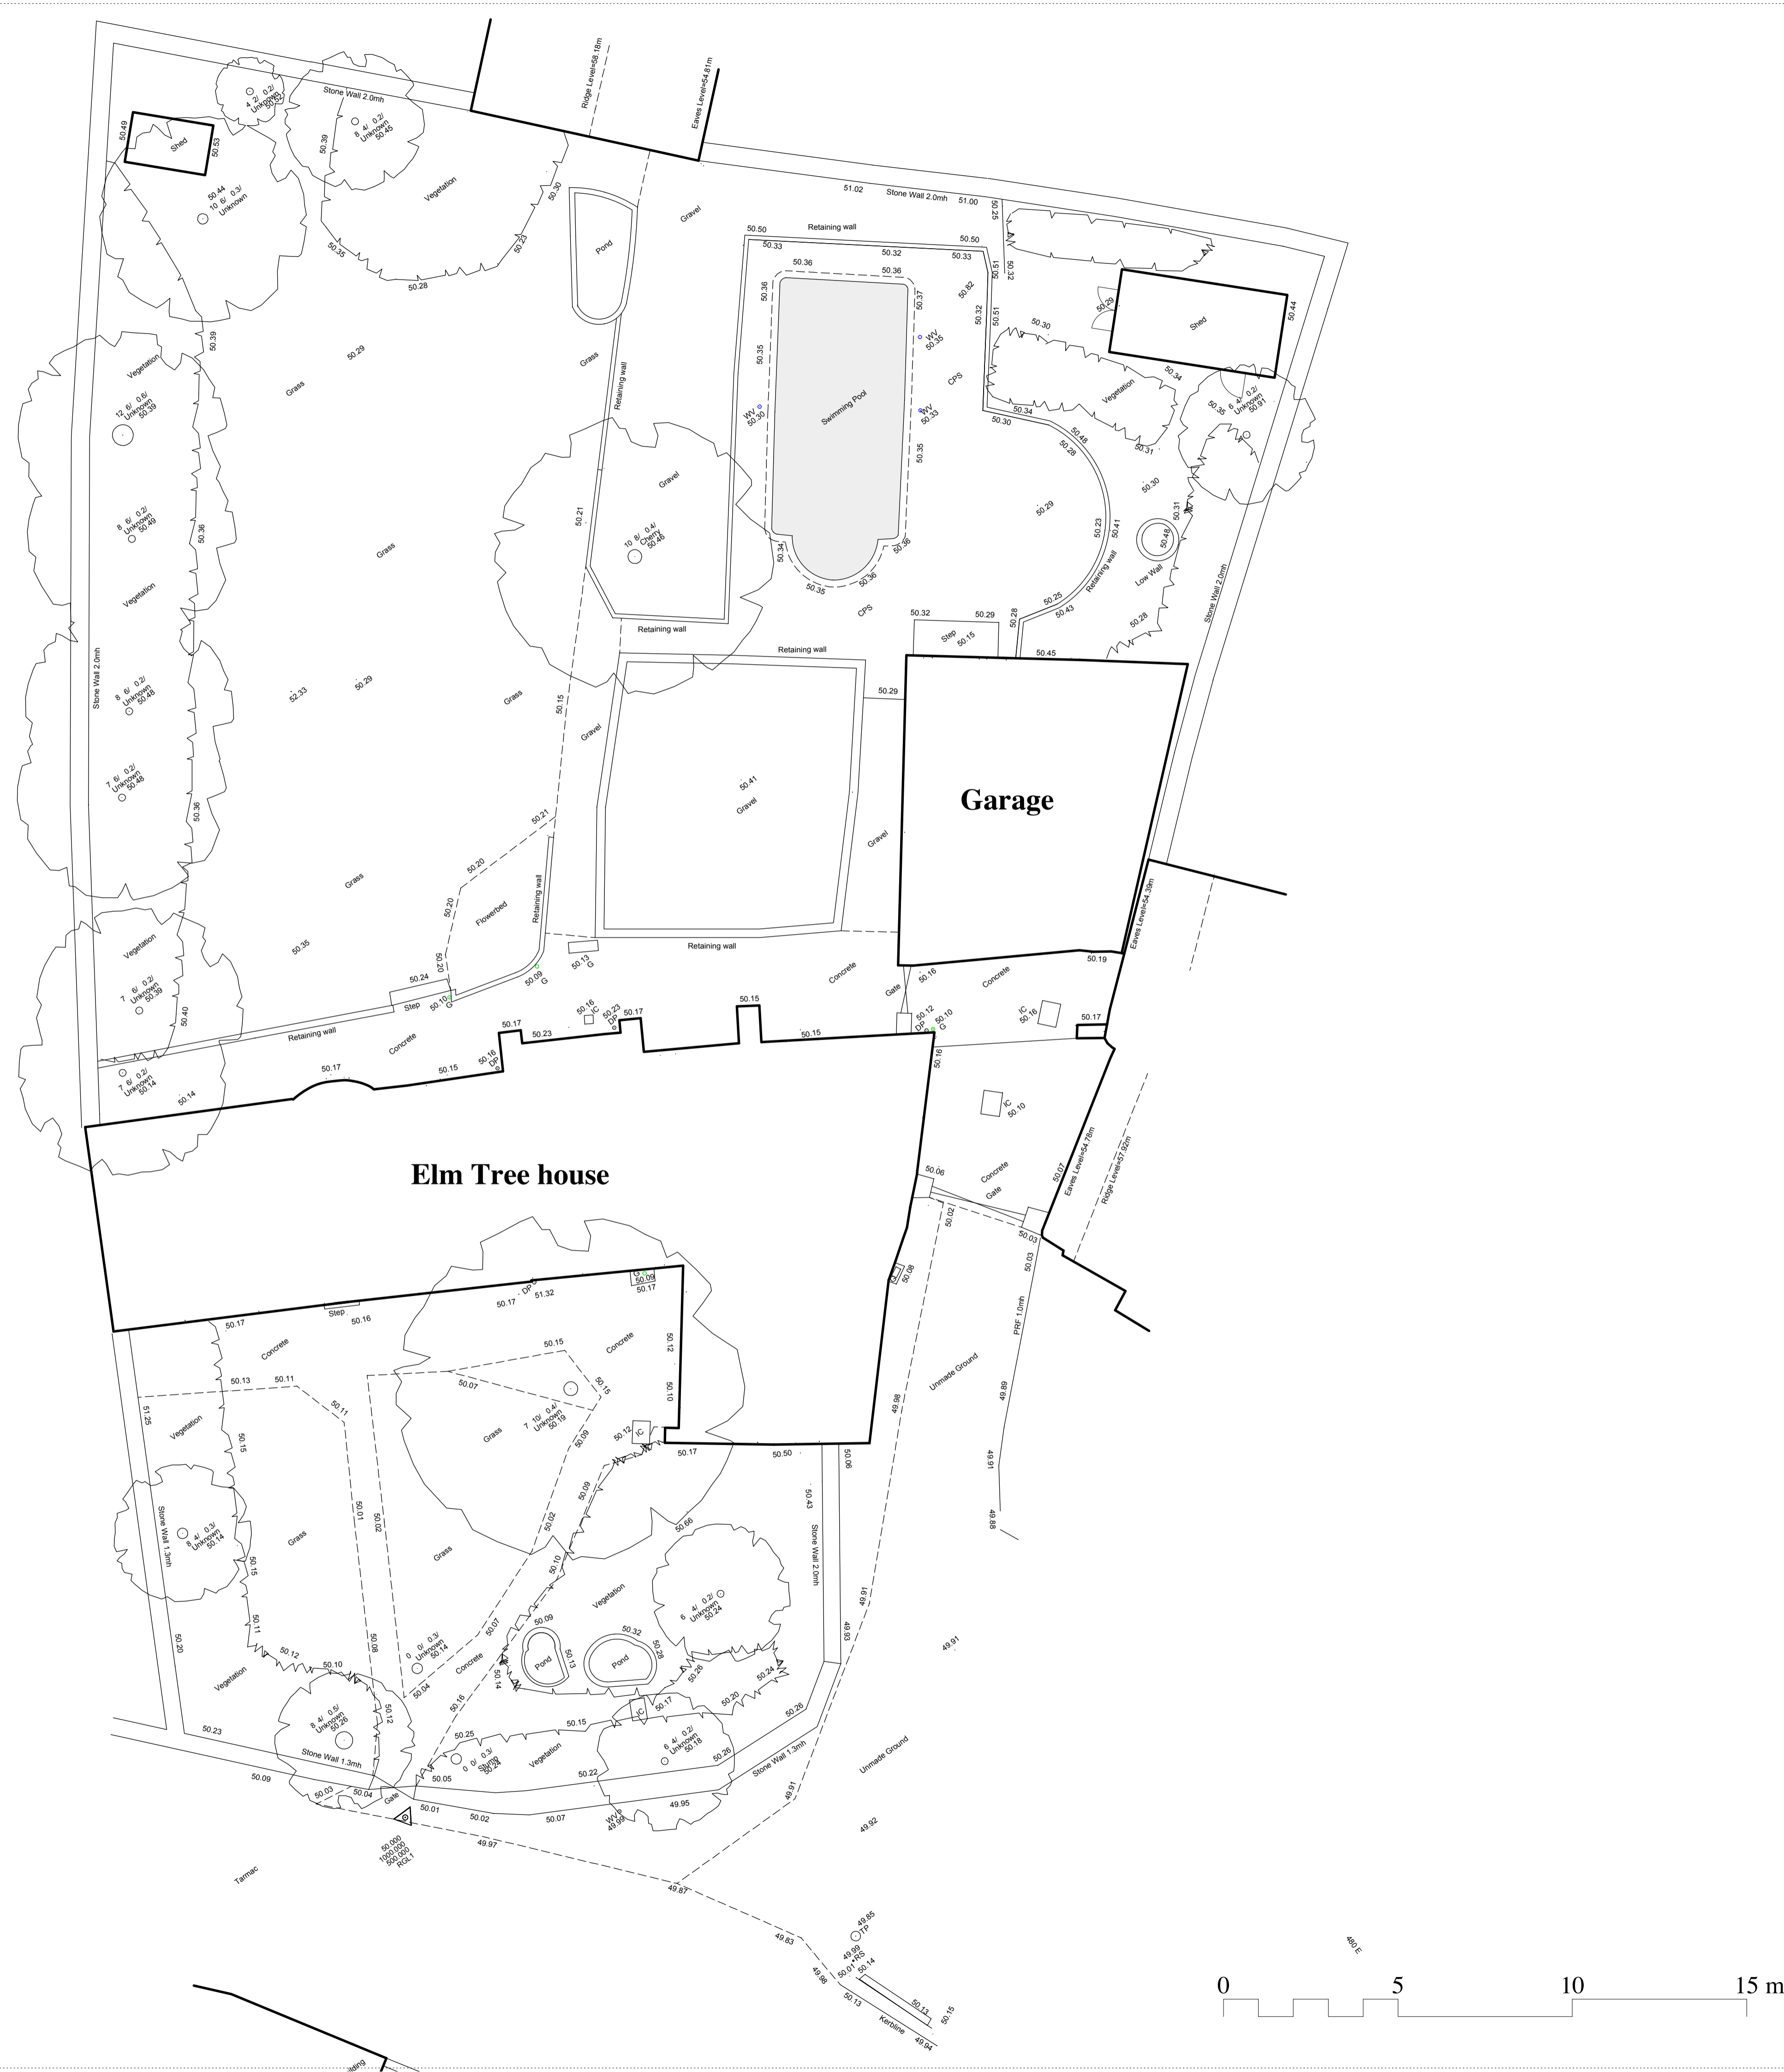

NICHOLS BROWN WEBBER
 ARCHITECTS AND LANDSCAPE PLANNERS

POND HOUSE, NORTHERD, HENLEY-ON-THAMES, OXON RG9 6LG
 TEL: TURVILLE HEATH (01491 638 536), FAX (01491 638 228)

PROJECT		Elm Tree House	
DRAWING TITLE		Block plan as existing	
PLOT DATE	AUG14	CHECKED	
SCALE	1/100 @ A1 1/200 @ A3	STATUS	§
PROJECT NO	665	DRAWING NO	S1
email: enquiries@nbwarchitects.co.uk			

