

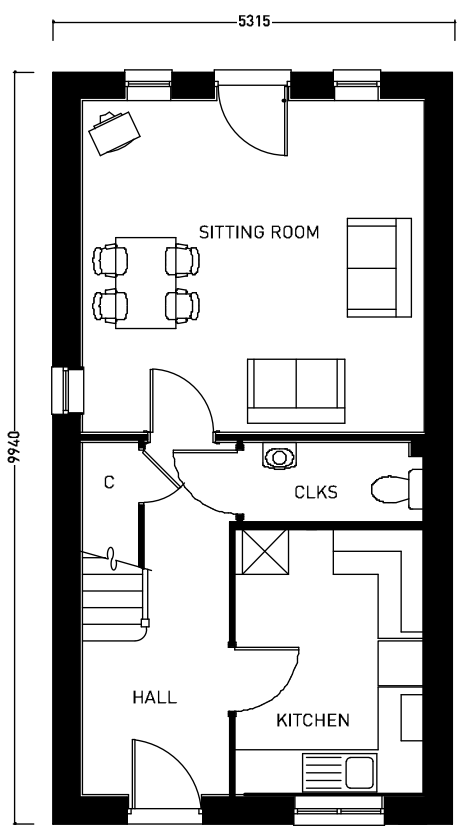



© Copyright Pegasus Planning Group Ltd. © Crown copyright. All rights reserved. Ordnance Survey Copyright. Licence number 10002093. Promap Licence number 10002049. Standard 05 licence rights, one year from purchase. Drawings prepared for planning application purposes and can be scaled (drawings are not to be used for construction or sales documents). Please refer to (client) for development design risk assessment documents. Pegasus Urban Design is part of Pegasus Planning Group Ltd. Any queries to be reported to Pegasus for clarification.

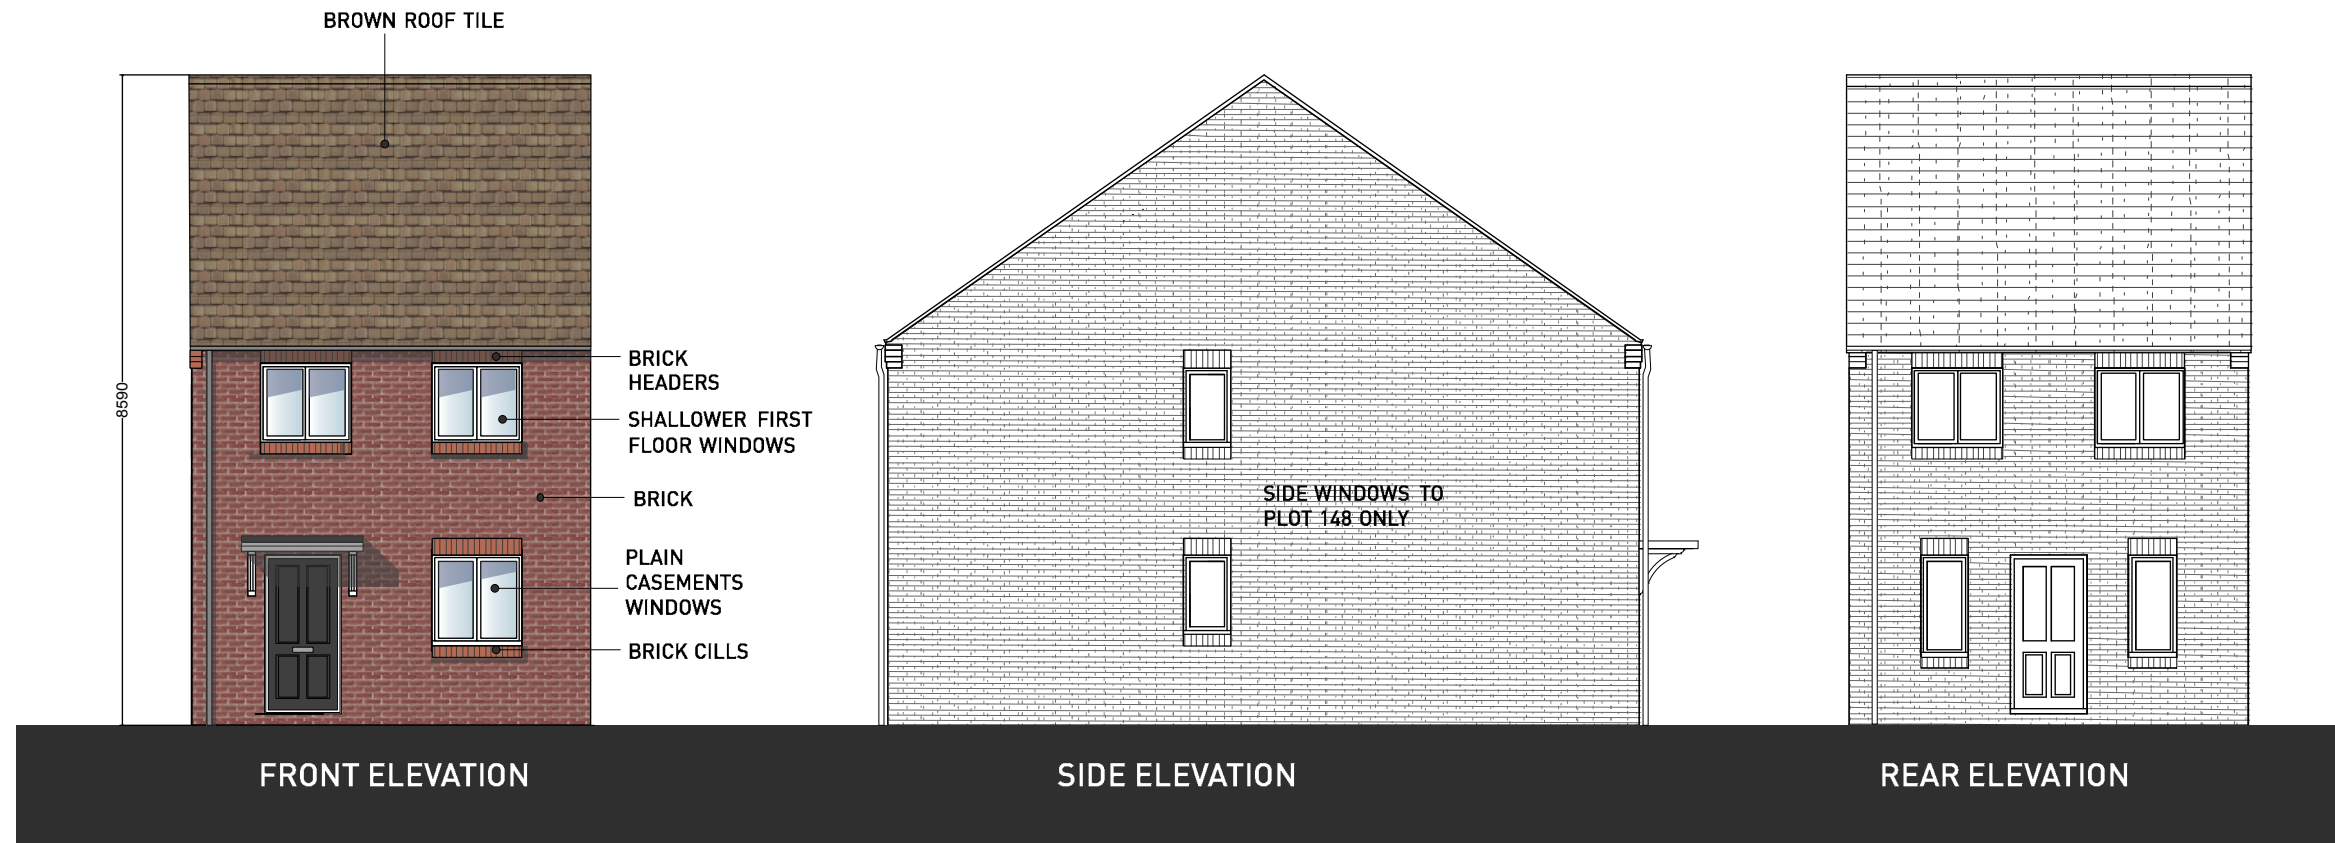

GROUND FLOOR

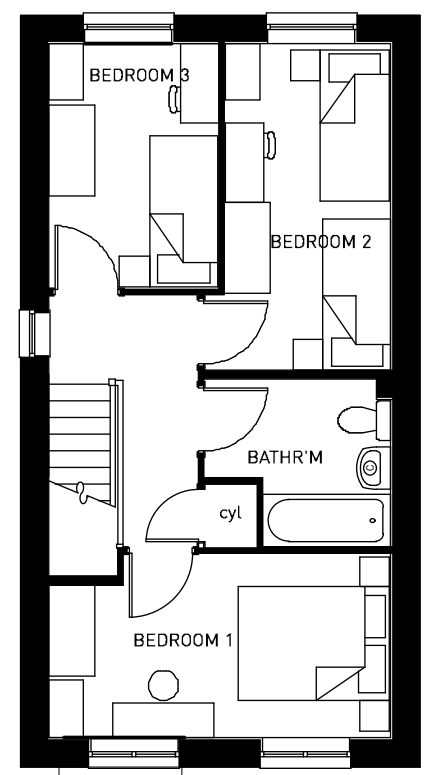

FIRST FLOOR

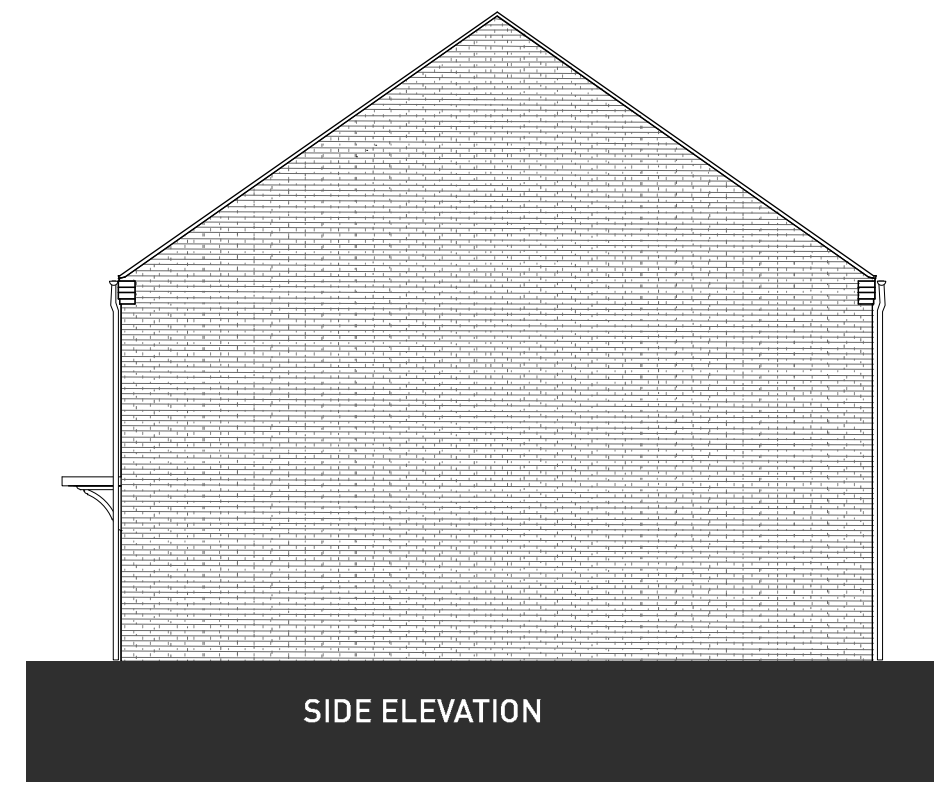

HEYFORD PARK - PARCEL B2B/B5A/B5B - HOUSE TYPE S351 [CA3/4]

PLOTS: 143(H), 144, 145(H), 146, 147(H), 148, 150 & 173(H)

