


© Copyright Pegasus Planning Group Ltd. © Crown copyright. All rights reserved. Ordnance Survey Copyright Licence number 100042093. Promap Licence number 100020449. Standard OS licence rights, one year from purchase. Drawings prepared for planning application purposes and can be scaled. Drawings are not to be used for construction or sales documents. Pegasus Urban Design is part of Pegasus Planning Group Ltd. Any queries to be reported to Pegasus for clarification.



FRONT ELEVATION
 P302A **SIDE ELEVATION**
 P303A



FRONT ELEVATION
 P303A

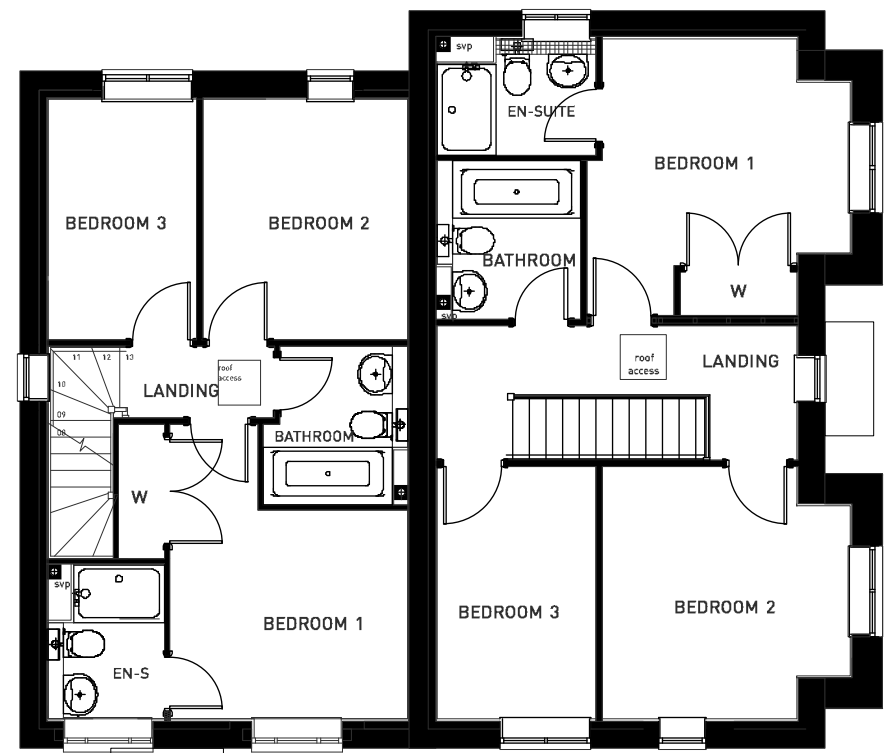


FIRST FLOOR



FRONT ELEVATION
 P302A **SIDE ELEVATION**
 P303A



SIDE ELEVATION
 P302A

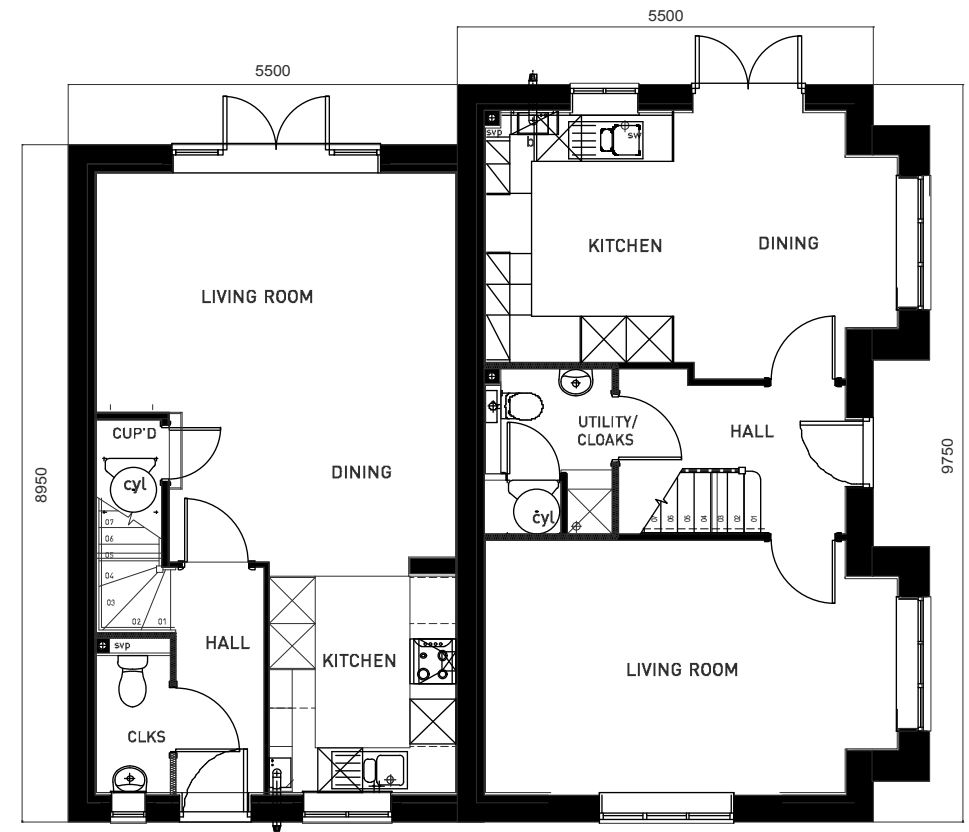

GROUND FLOOR

* OPAQUE WINDOWS
 PLOTS: P303A - 84 (H), 93(H) & 158(H)
 P302A - 83, 92 & 157



HEYFORD PARK - PARCEL B2B/B5A/B5B - HOUSE TYPES P302A & P303A

