

NOTE: FLOOR PLAN MEASUREMENTS ARE INTERNAL DIMENSIONS




1:100 Scale




PLOTS 83-84, 85-86, 92-93, 94-95, 96-97, 118-119,  
120-121, 127-128, 129-130 & 157-158

HEYFORD PARK, PARCEL B2B/B5A/B5B - **GARAGE TYPE G2**

Copyright Pegasus Planning Group Ltd. © Crown copyright. All rights reserved. Ordnance Survey Copyright Licence number 10002093. Promap Licence number 100020449. Standard OS licence rights, one year from purchase. Drawings prepared for planning application purposes and can be scaled (drawings are not to be used for construction or sales documents). Please refer to (client) for development design risk assessment documents. Pegasus Urban Design is part of Pegasus Planning Group Ltd. Any queries to be reported to Pegasus for clarification.

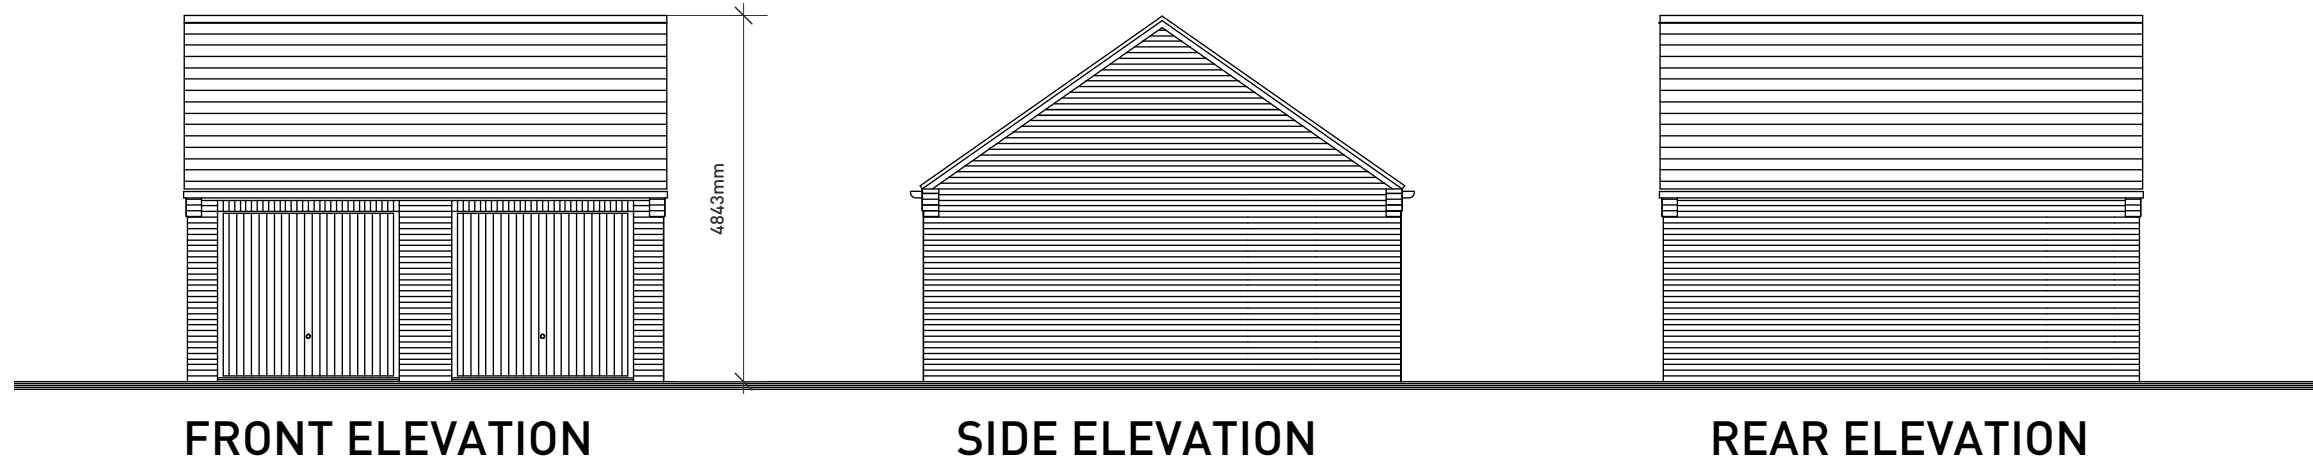


CHECK SITE PLAN FOR PERSONNEL DOOR REQUIREMENT

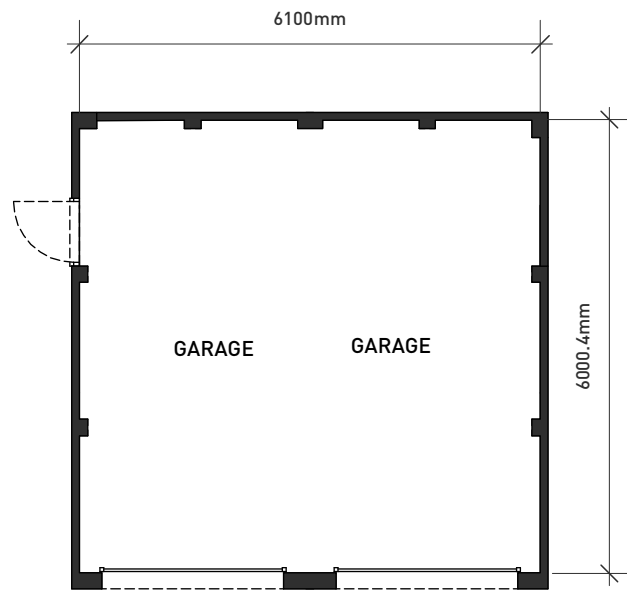

NOTE: FLOOR PLAN MEASUREMENTS ARE INTERNAL DIMENSIONS



1:100 Scale

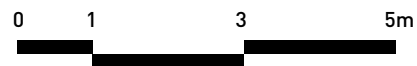


PLOTS 105, 115, 140 & 114


HEYFORD PARK, PARCEL B2B/B5A/B5B - **GARAGE TYPE G2C**




Copyright Pegasus Planning Group Ltd. All rights reserved. Ordnance Survey Copyright Licence number 100020493. Promap Licence number 100020449. Standard OS licence rights, one year from purchase. Drawings prepared for planning application purposes and can be scaled (drawings are not to be used for construction or sales documents). Please refer to (client) for development design risk assessment documents. Pegasus Urban Design is part of Pegasus Planning Group Ltd. Any queries to be reported to Pegasus for clarification.

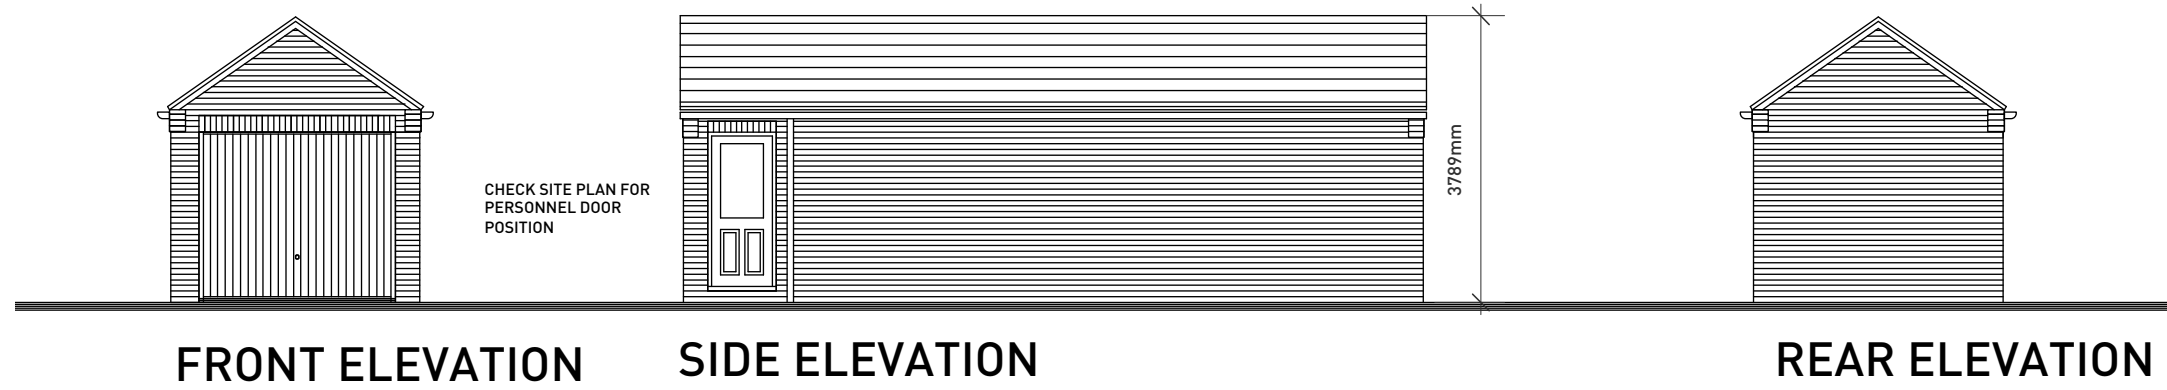

NOTE: FLOOR PLAN MEASUREMENTS ARE INTERNAL DIMENSIONS

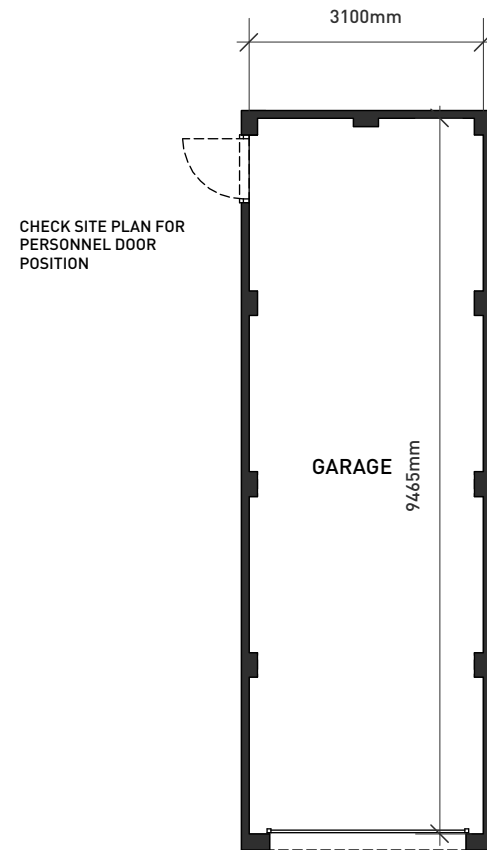


SINGLE STORE TANDEM

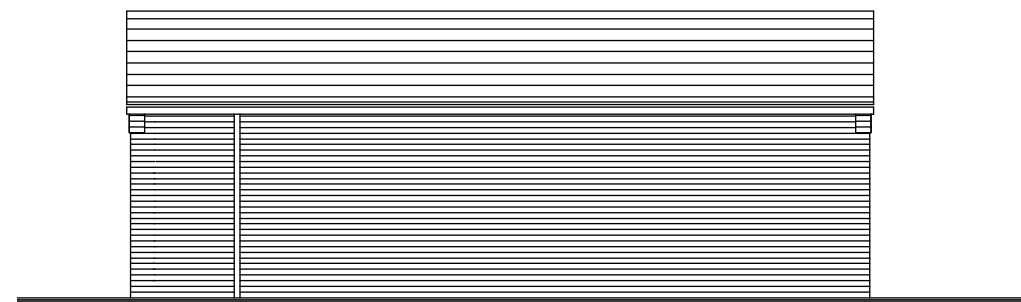

SIDE ELEVATION

1:100 Scale


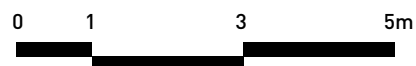


PLOTS 90, 91 & 135

HEYFORD PARK, PARCEL B2B/B5A/B5B - **GARAGE TYPE G4**



Copyright Pegasus Planning Group Ltd. Crown copyright. All rights reserved. Ordnance Survey Copyright Licence number 10002093. Promap Licence number 10002049. Standard OS licence rights, one year from purchase. Drawings prepared for planning application purposes and can be scaled (drawings are not to be used for construction or sales documents). Please refer to (client) for development design risk assessment documents. Pegasus Urban Design is part of Pegasus Planning Group Ltd. Any queries to be reported to Pegasus for clarification.

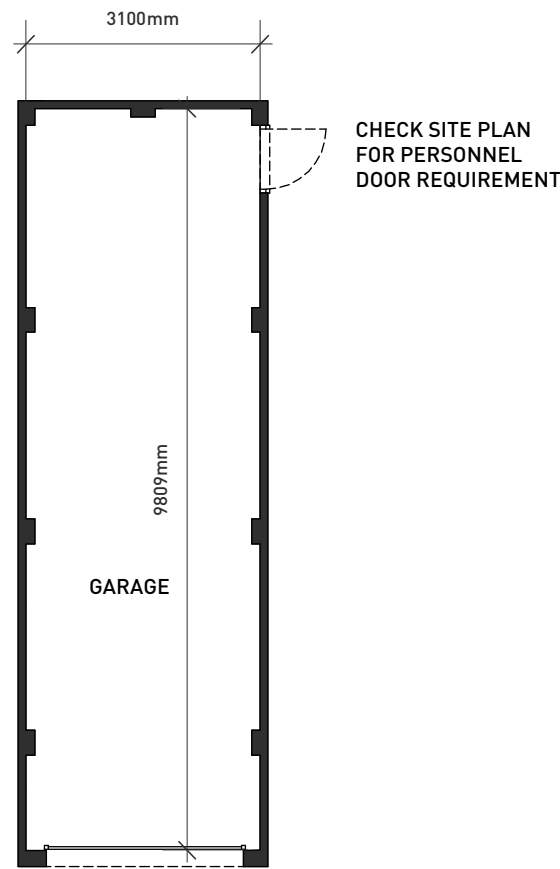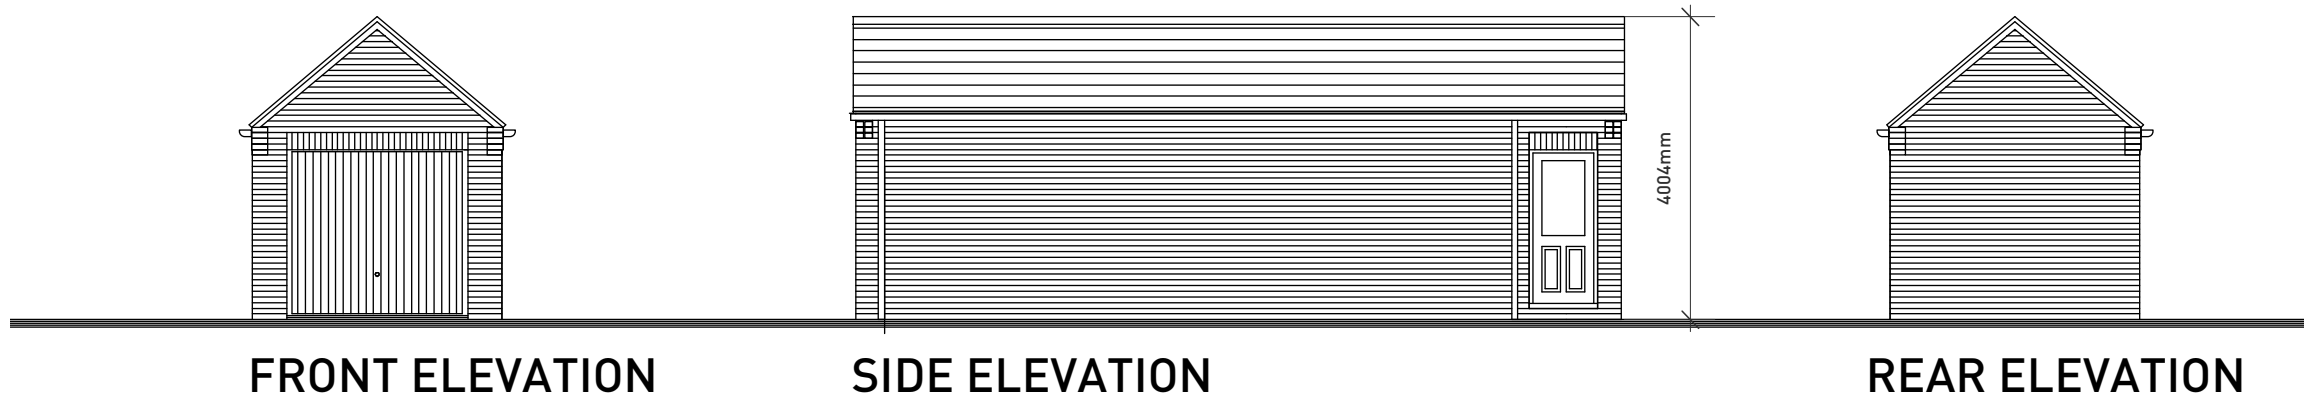

**PLAN**

NOTE: FLOOR PLAN MEASUREMENTS ARE INTERNAL DIMENSIONS



1:100 Scale



PLOTS 89, 102, 103, 106, 107, 122, 123, 124, 126, 131, 133, 134, 136, 139 & 166


HEYFORD PARK, PARCEL B2B/B5A/B5B - **GARAGE TYPE G1A**



Copyright Pegasus Planning Group Ltd. All rights reserved. Ordnance Survey Copyright Licence number 10002049. Promap Licence number 10002049. Standard OS licence rights, one year from purchase. Drawings prepared for planning application purposes and can be scaled (drawings are not to be used for construction or sales documents). Please refer to (client) for development design risk assessment documents. Pegasus Urban Design is part of Pegasus Planning Group Ltd. Any queries to be reported to Pegasus for clarification.




NOTE: FLOOR PLAN MEASUREMENTS ARE INTERNAL DIMENSIONS

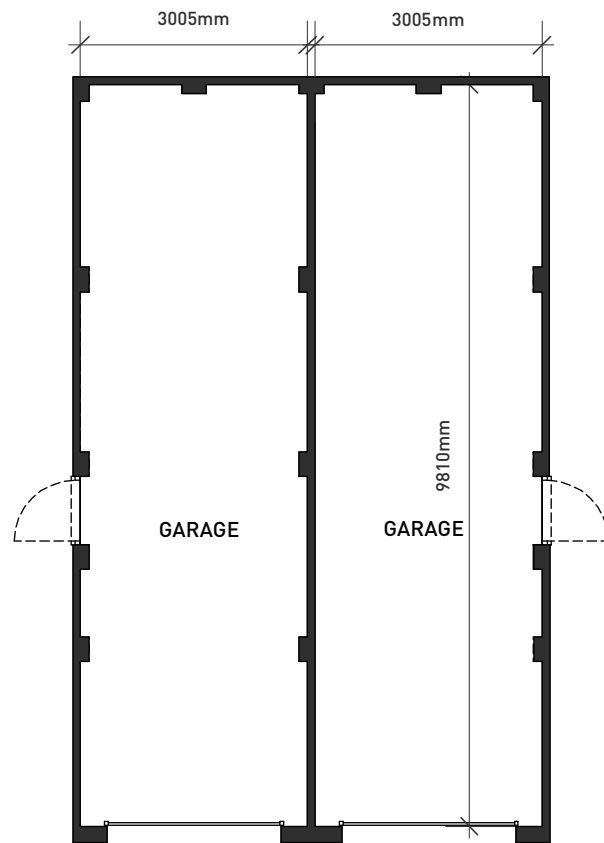

PLAN

1:100 Scale

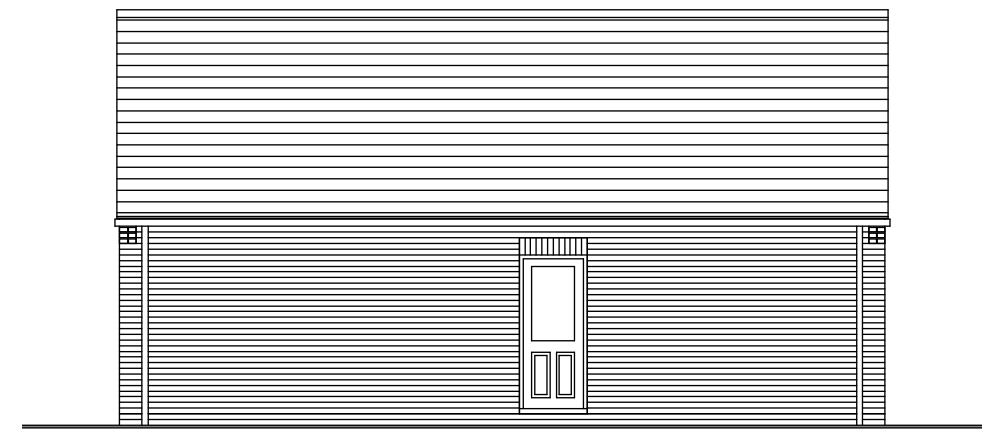



SIDE ELEVATION

PLOTS 79-80, 81-82, 87-88, 100-101, 125-132, 137-138, 155-156, 164-165, 167-168, 265-266 & 267-268


HEYFORD PARK, PARCEL B2B/B5A/B5B - **GARAGE TYPE G2A**



Copyright Pegasus Planning Group Ltd. All rights reserved. Ordnance Survey Copyright Licence number 10002093. Promap Licence number 100020449. Standard OS licence rights, one year from purchase. Drawings prepared for planning application purposes and can be scaled (drawings are not to be used for construction or sales documents). Please refer to (client) for development design risk assessment documents. Pegasus Urban Design is part of Pegasus Planning Group Ltd. Any queries to be reported to Pegasus for clarification.

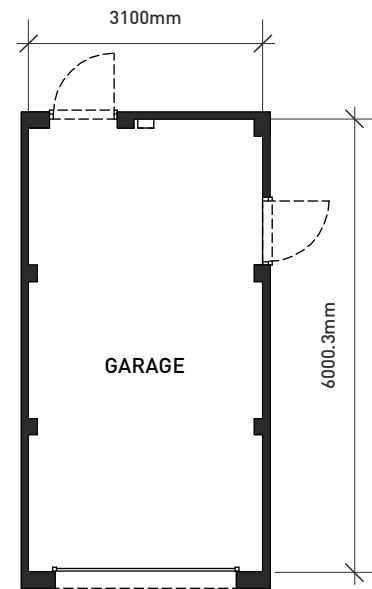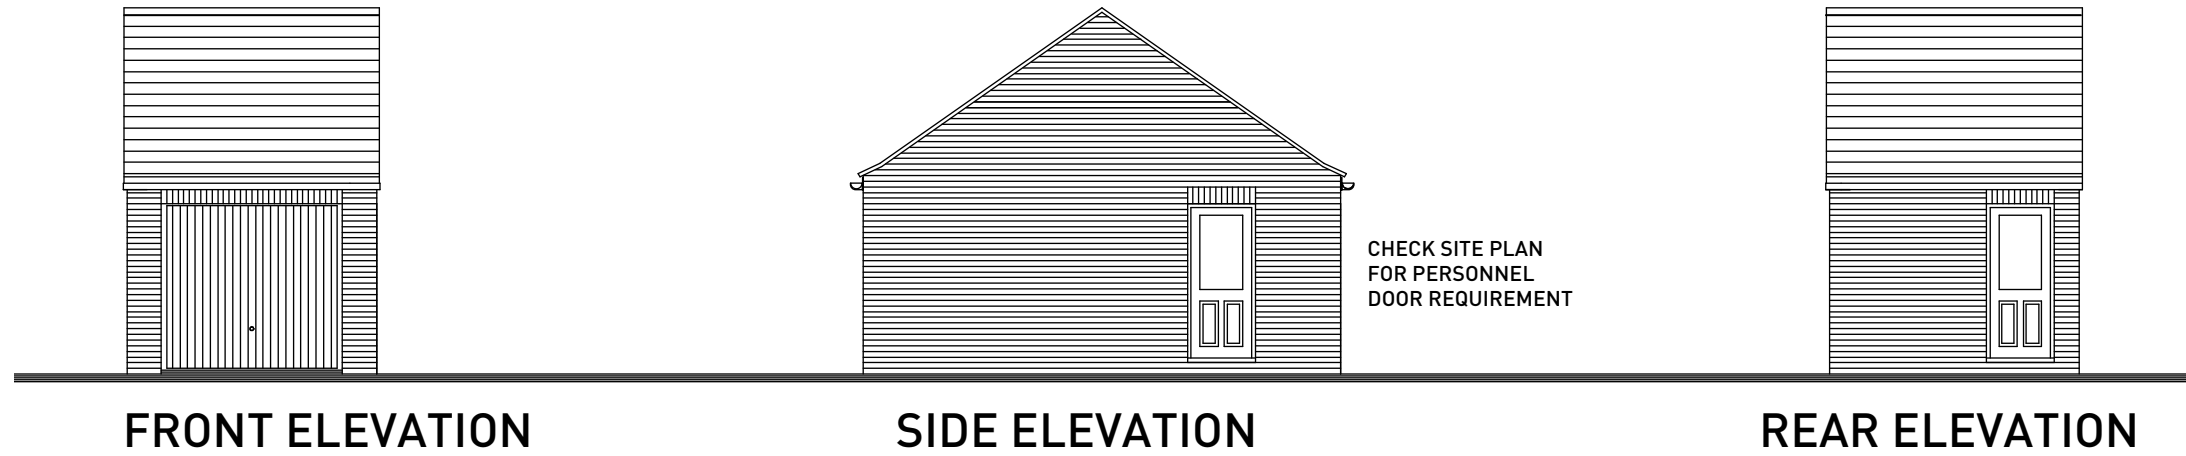

NOTE: FLOOR PLAN MEASUREMENTS ARE INTERNAL DIMENSIONS

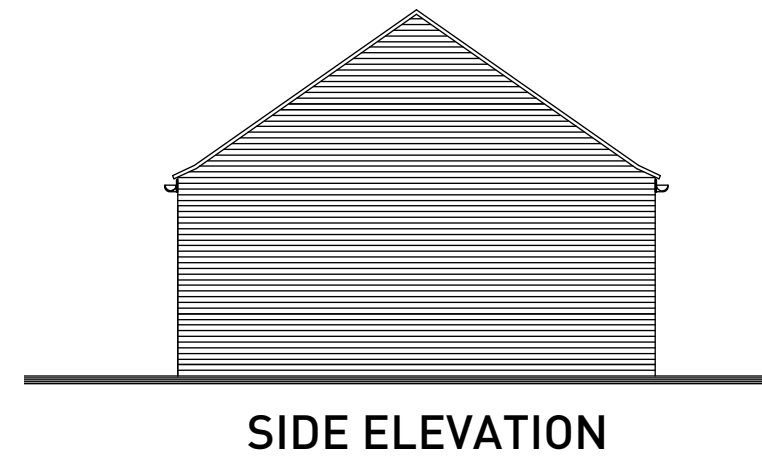

PLOTS 104, 116 & 117

1:100 Scale



HEYFORD PARK, PARCEL B2B/B5A/B5B - **GARAGE TYPE G1**

