

OUTFALL 1


OUTFALL 2

OUTFALL 4

OUTFALL 3

AREA

N.T.S.

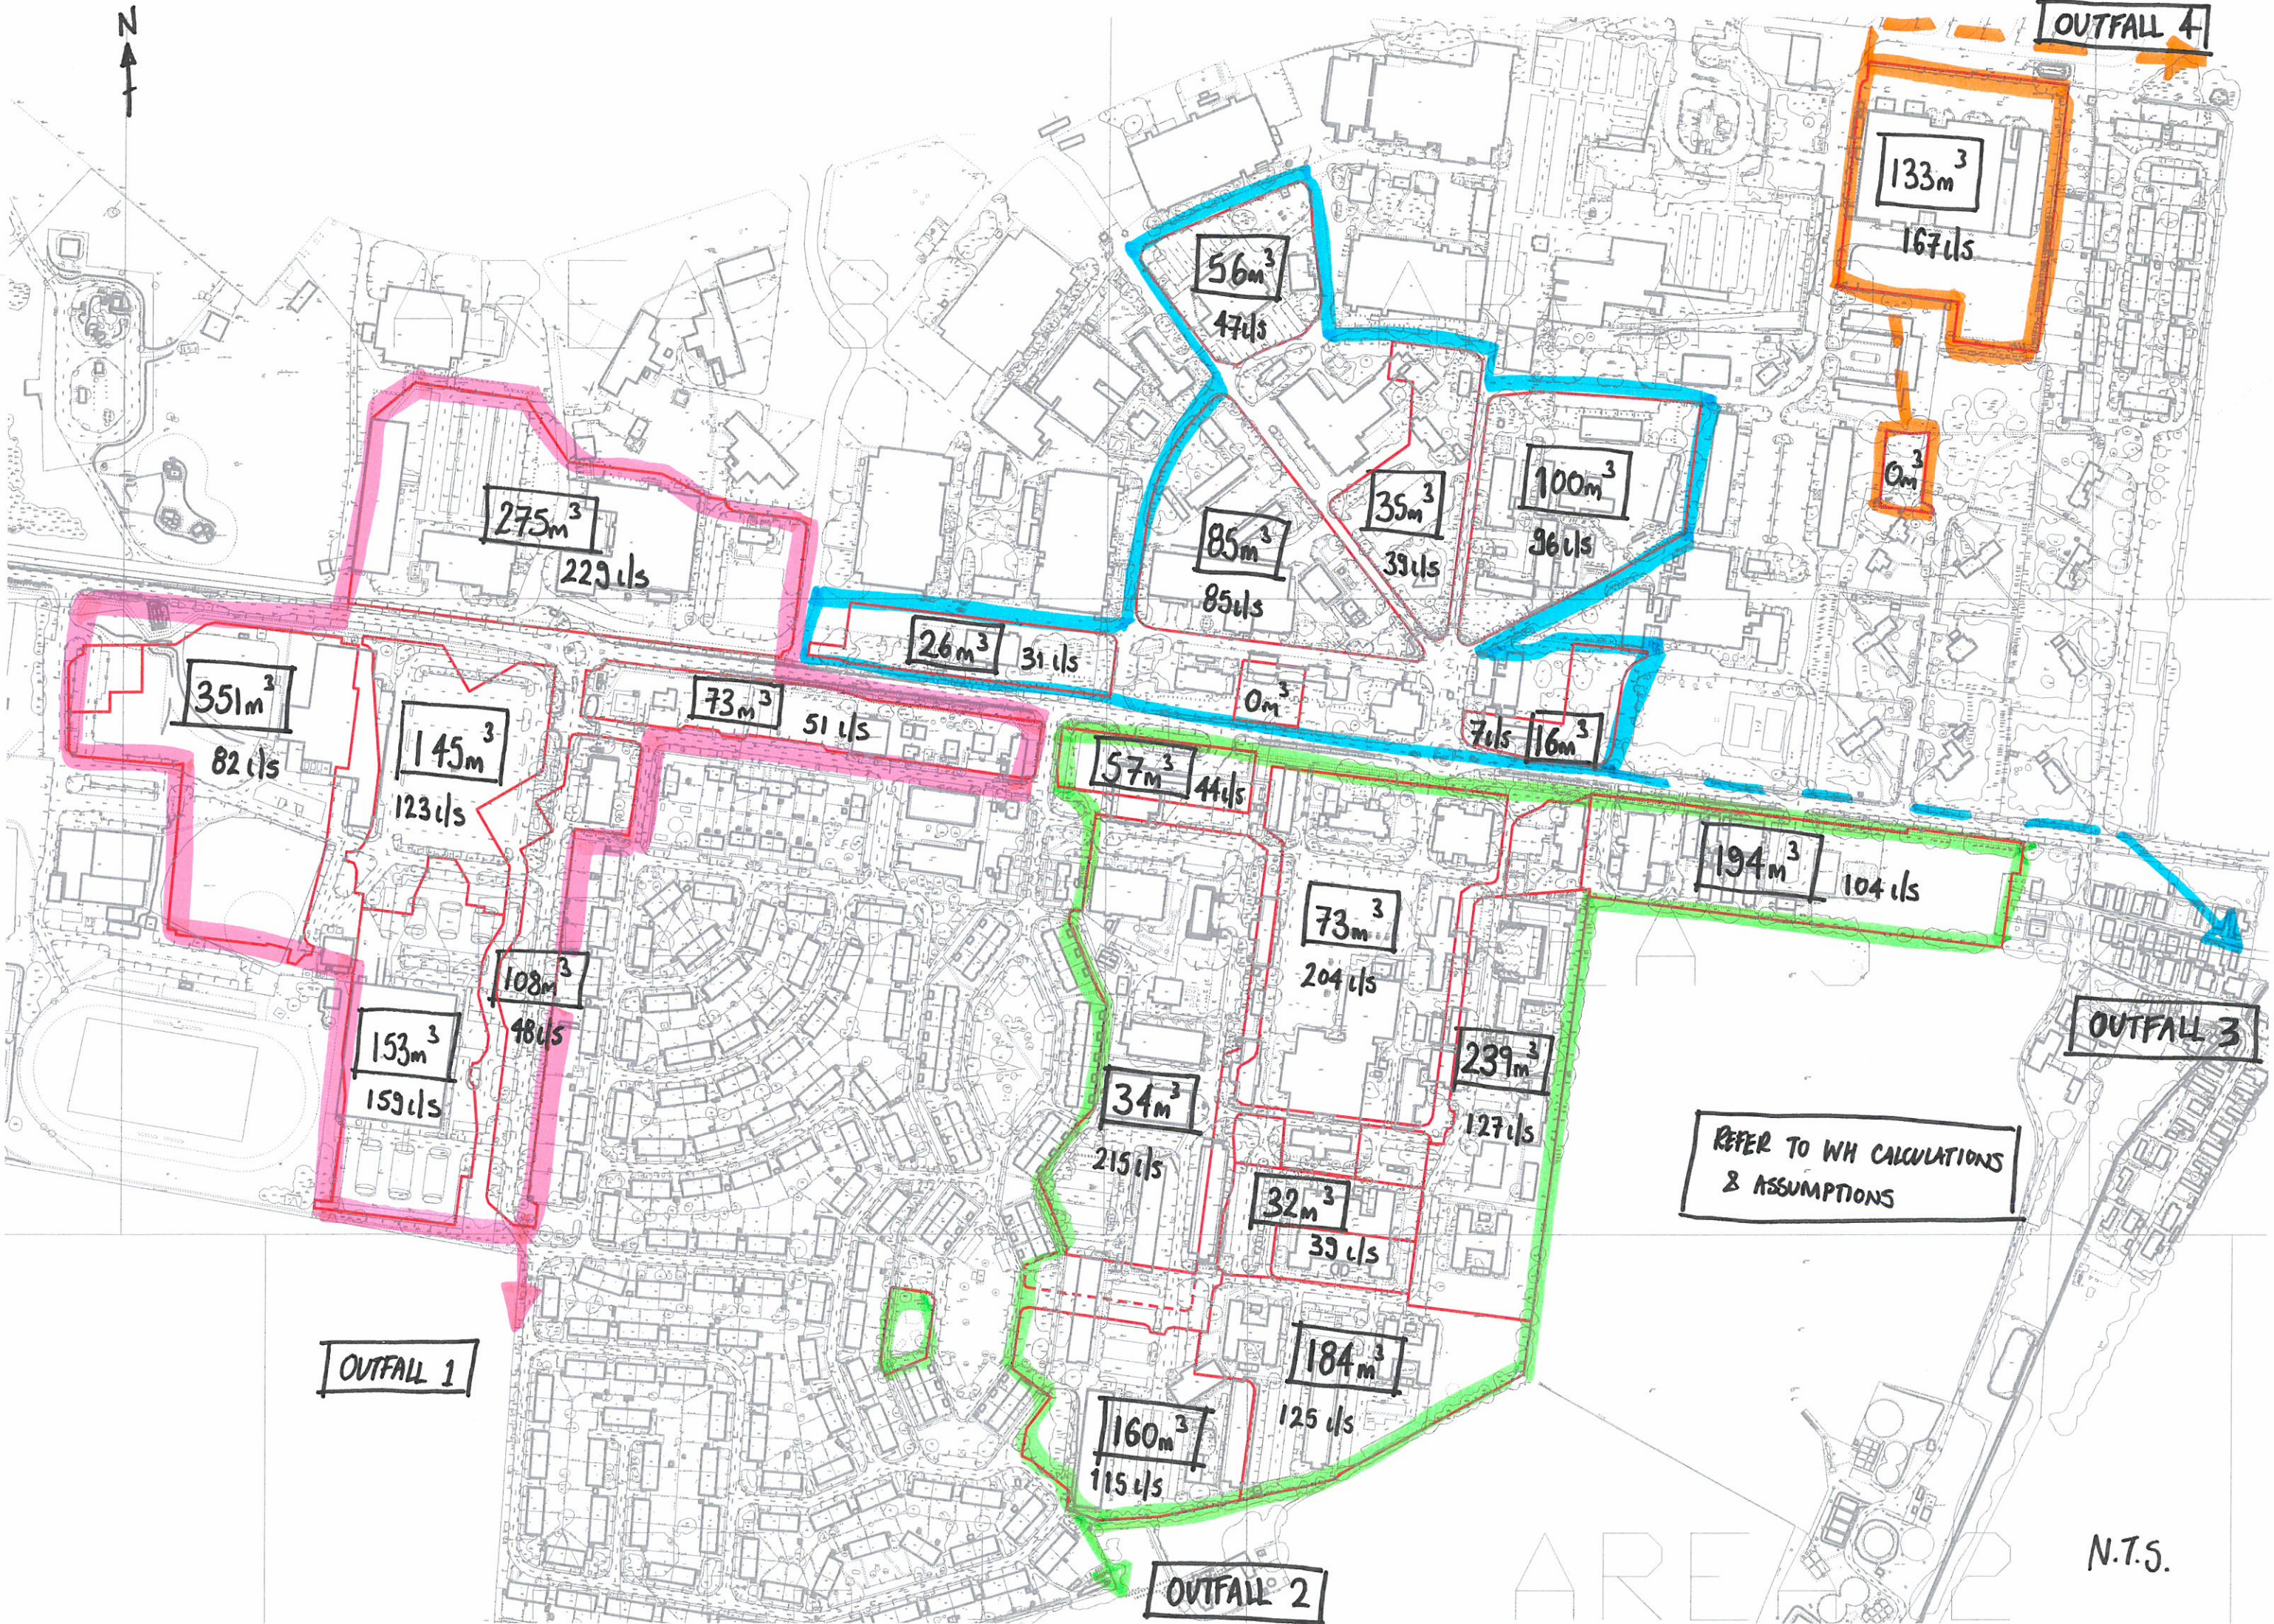

REFER TO WH CALCULATIONS
& ASSUMPTIONS

N.T.S.

AREA