


© Pegasus Planning Group Ltd. All rights reserved. Drawing prepared for planning application purposes and can be used for construction or sales documents. Please refer to Client for development design risk assessment documents. Pegasus Urban Design is part of Pegasus Planning Group Ltd. Any queries to be reported to Pegasus for clarification.

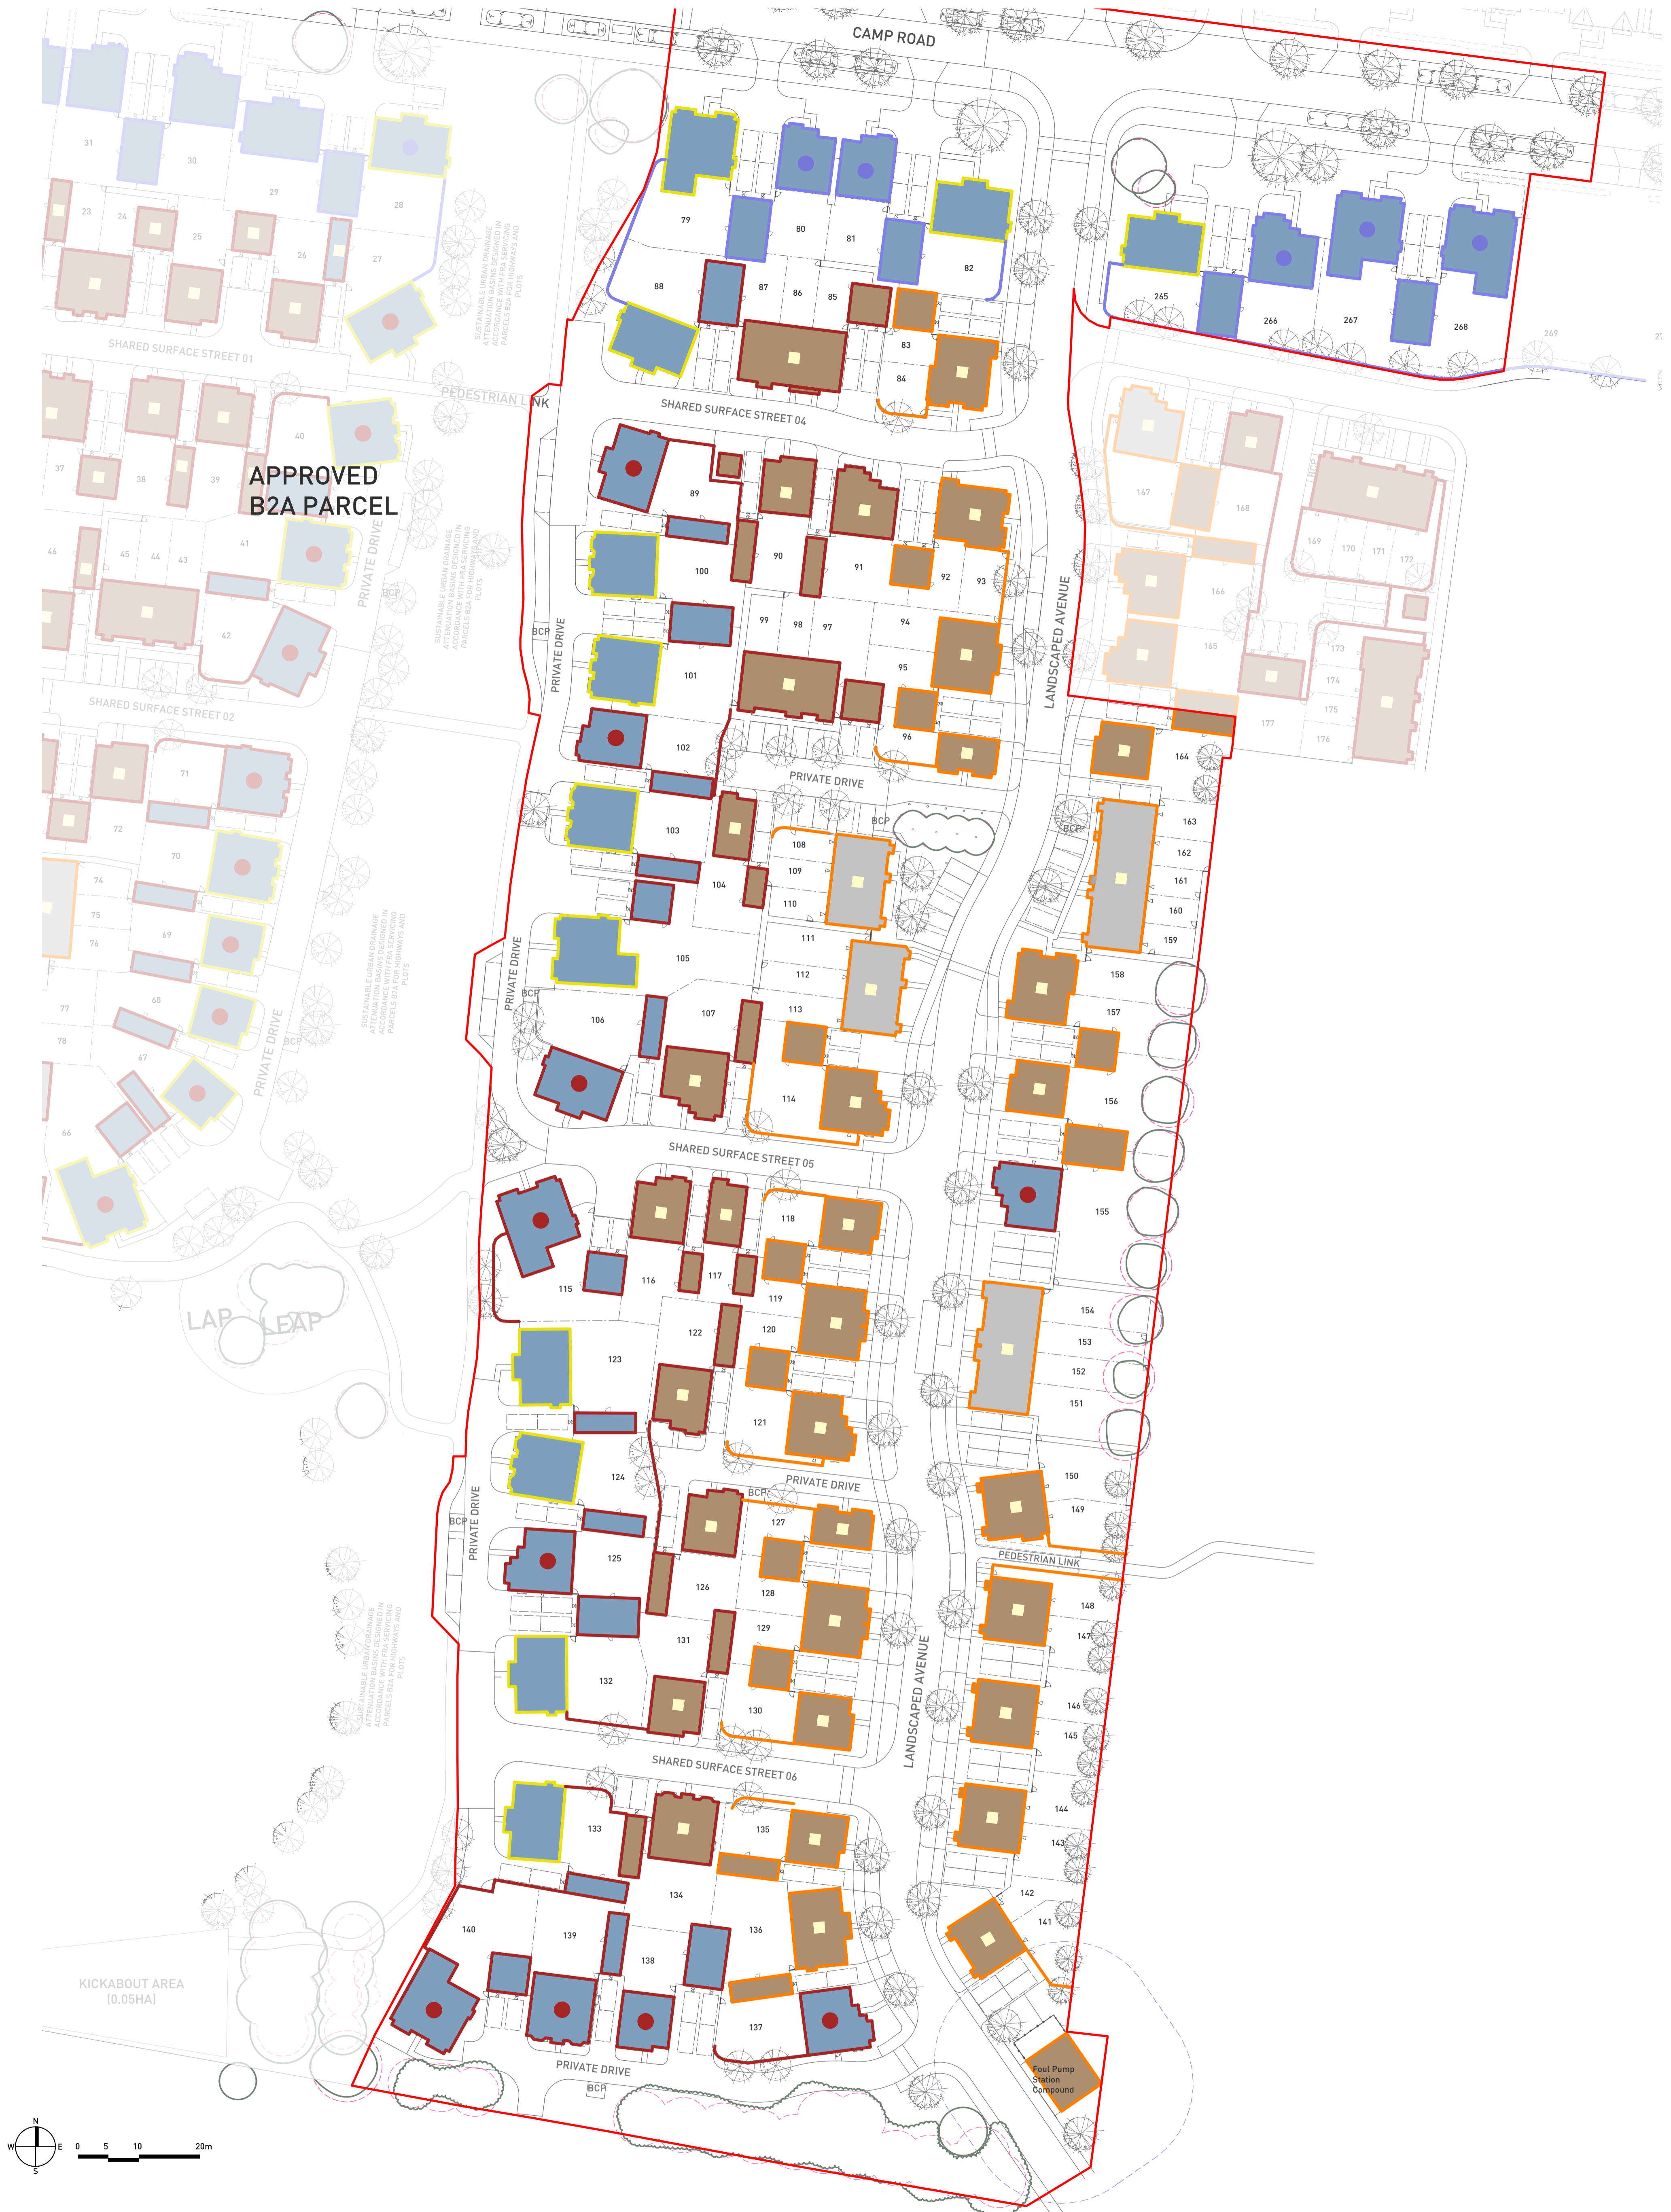

- KEY:**
- APPLICATION BOUNDARY
 - IBSTOCK AUDLEY RED BRICK
 - MONOCOUCHE CREAM RENDER
 - IBSTOCK MERCIA ANTIQUE BRICK
 - IBSTOCK BRUNSWICK ANTIQUE BRICK

- WALL MATERIALS:**
- IBSTOCK MERCIA ANTIQUE BRICK PLINTH
 - IBSTOCK AUDLEY RED BRICK PLINTH
 - BRICK HEADERS AND CILLS (WHERE IMPLEMENTED) TO BE A CONTRASTING BRICK TYPE (IBSTOCK MERCIA ORANGE)

- ROOF MATERIALS:**
- MARLEY ETERNIT RIVENDALE SLATE
 - RUSSELL GALLOWAY PEAT BROWN
 - RUSSELL GALLOWAY SLATE GREY

NOTE:
ALL DOORS AND RAIN WATER PIPES COLOUR BLACK.

HEYFORD PARK - MATERIALS PLAN, PARCEL B2B/B5A/B5B

