


**KEY:**

- REFUSE TRACKING (SEE VEHICLE SPECIFICATION BELOW)
- ADOPTABLE EXTENT
- LAND TO BE MAINTAINED BY MANAGEMENT COMPANY
- JUNCTION SIGHTLINES
- 2M x 2M PEDESTRIAN VISIBILITY SPLAYS

**APPROVED B2A PARCEL**

© Copyright Pegasus Planning Group Ltd. © Crown copyright. All rights reserved. Ordnance Survey Copyright Licence number: 100042093. Promap Licence number: 100020449. Standard OS licence rights, one year from purchase. Drawings prepared for planning application purposes and can be scaled (drawings are not to be used for construction or sales documents). Pegasus Urban Design is part of Pegasus Planning Group Ltd. Any queries to be reported to Pegasus for clarification.

	Estate Car (2006)	4.710m	Olympus OL23W 6x4	9.550m
	Overall Length	1.804m	Overall Length	9.530m
	Overall Width	1.442m	Overall Width	3.751m
	Overall Body Height	0.207m	Overall Body Height	2.304m
	Min Body Ground Clearance	1.756m	Min Body Ground Clearance	2.500m
	Max Track Width	4.008m	Track Width	4.008m
	Lock to lock time	5.950m	Lock to Lock Time	4.008m
	Kerb to Kerb Turning Radius		Wall to Wall Turning Radius	10.750m

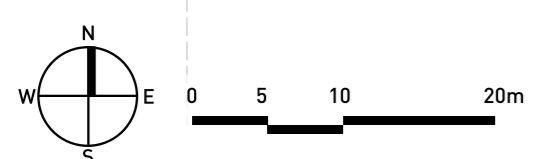

**HEYFORD PARK - HIGHWAYS PLAN, PARCEL B2B/B5A/B5B**

