


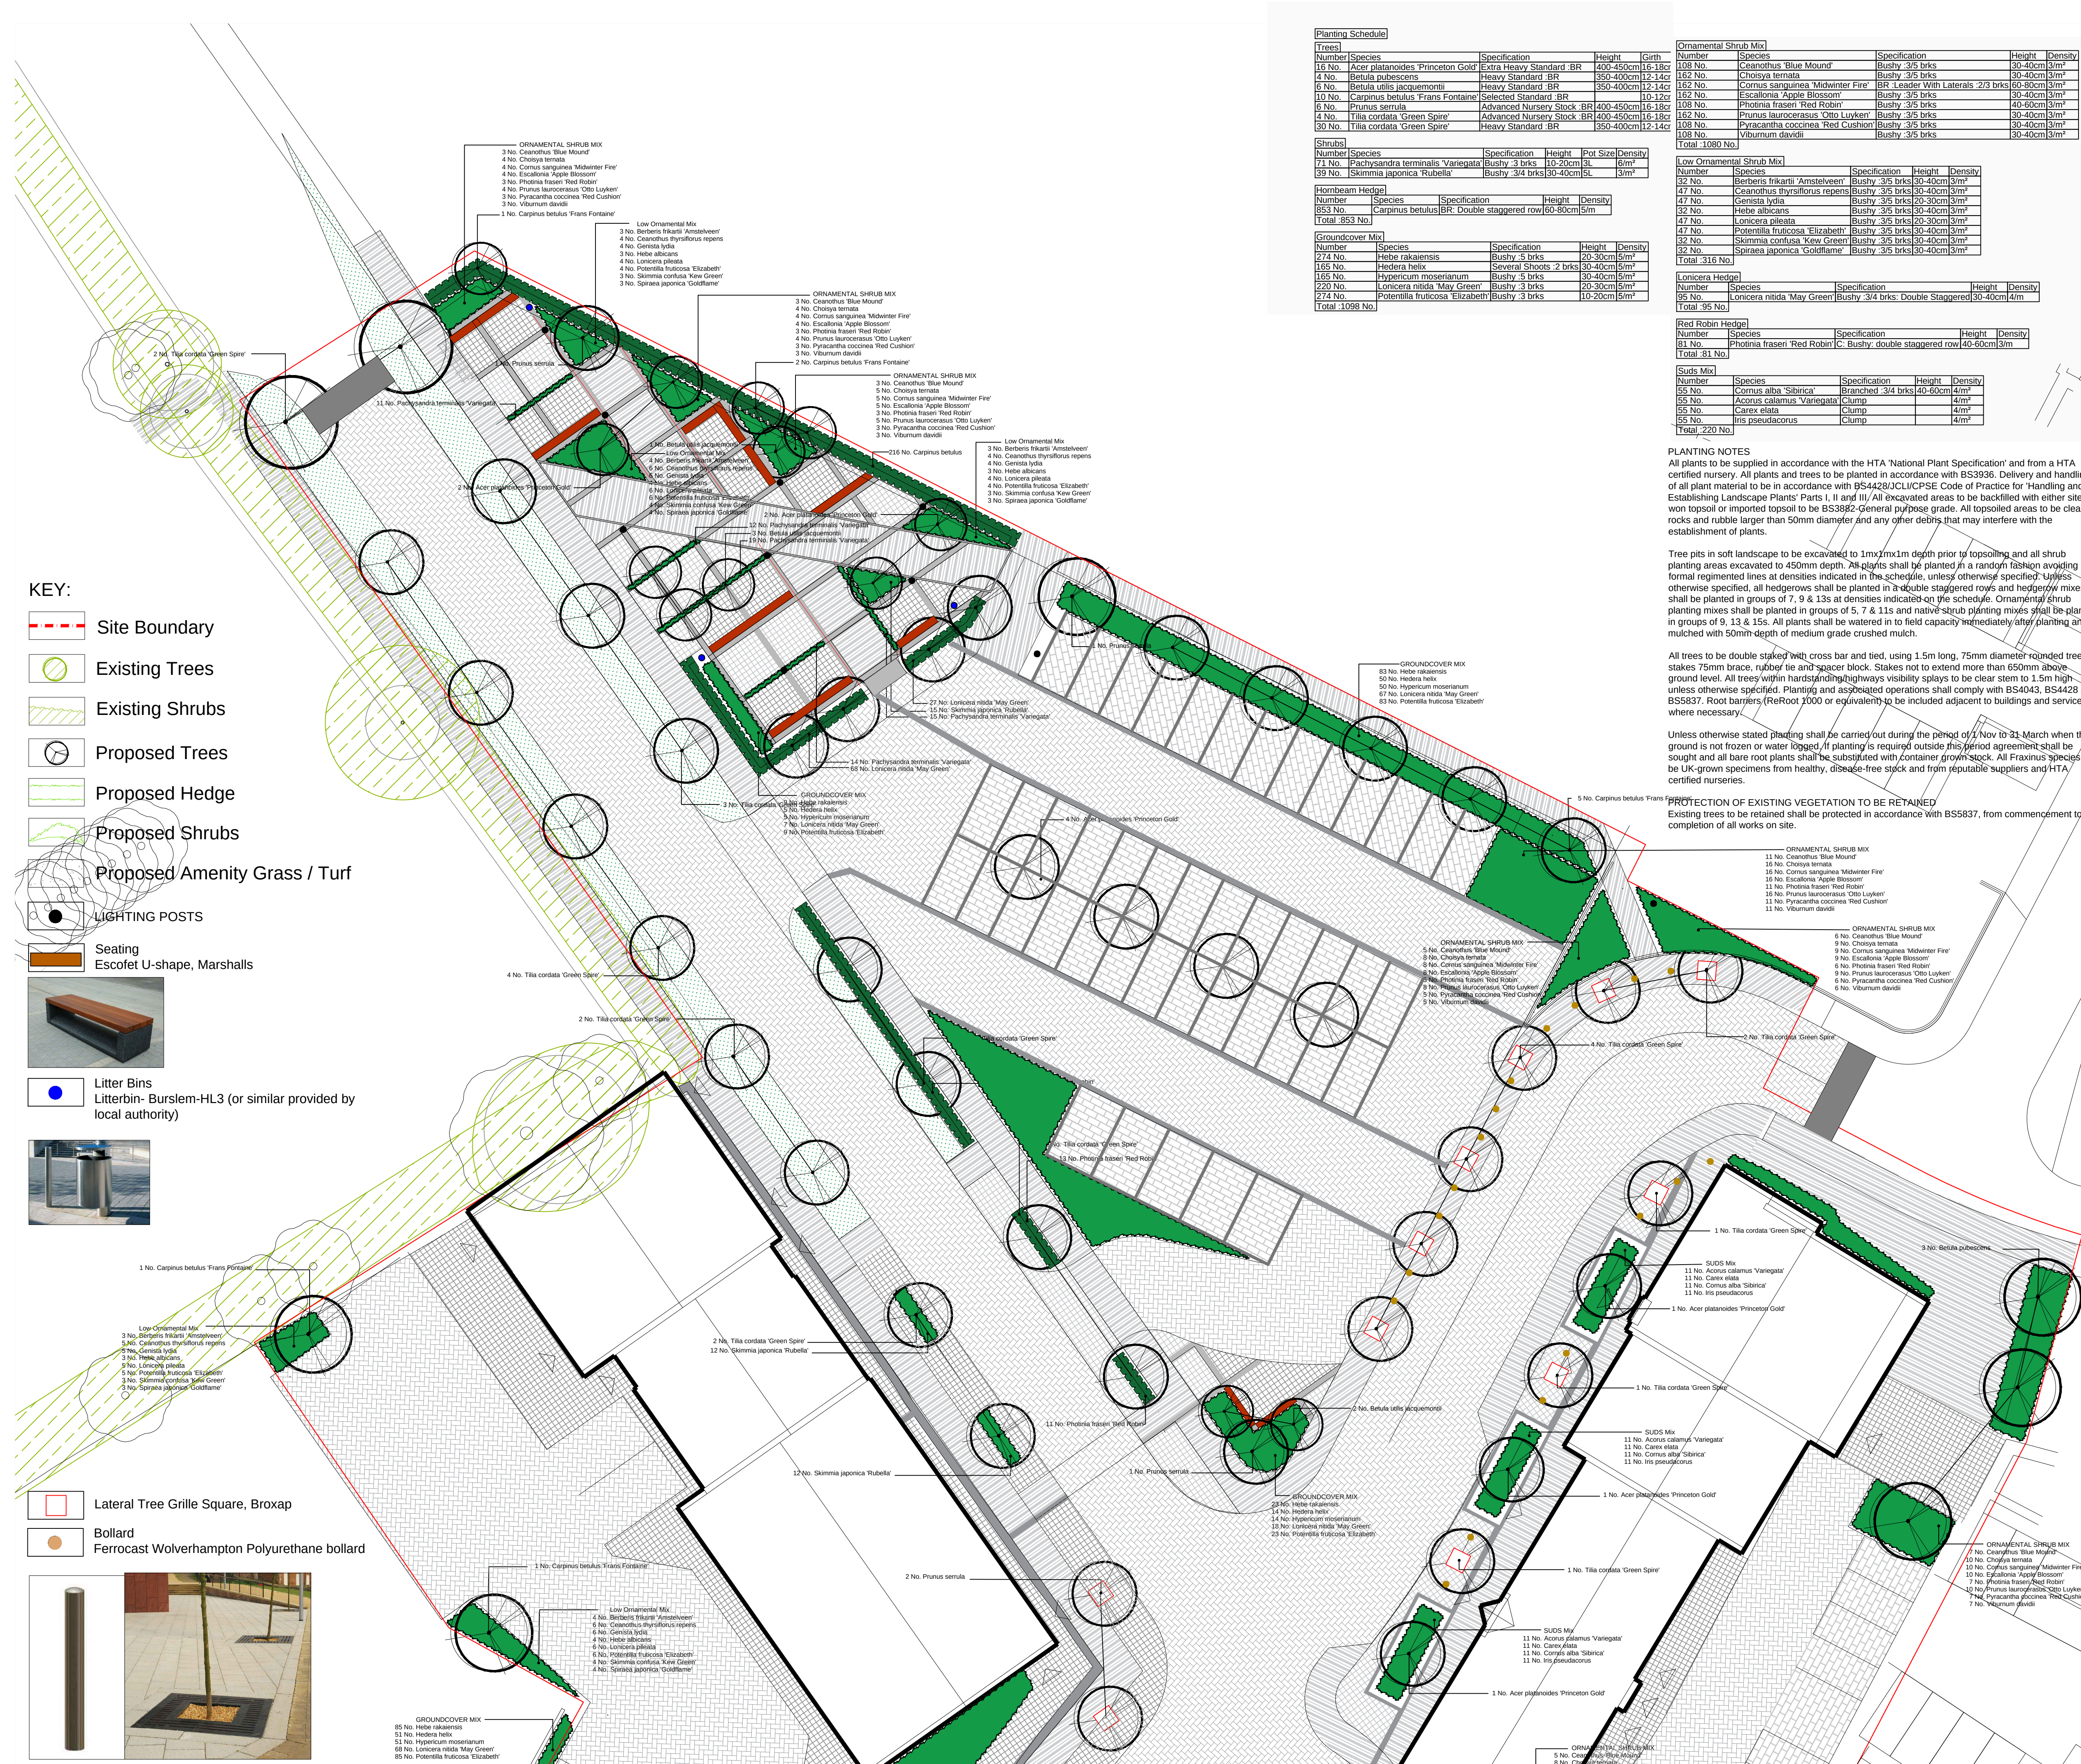
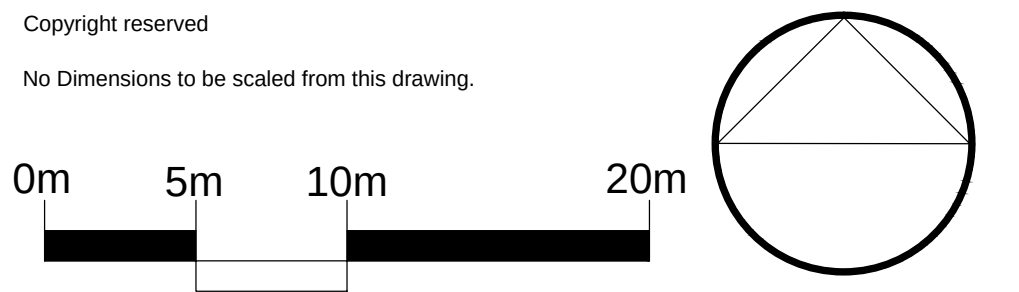


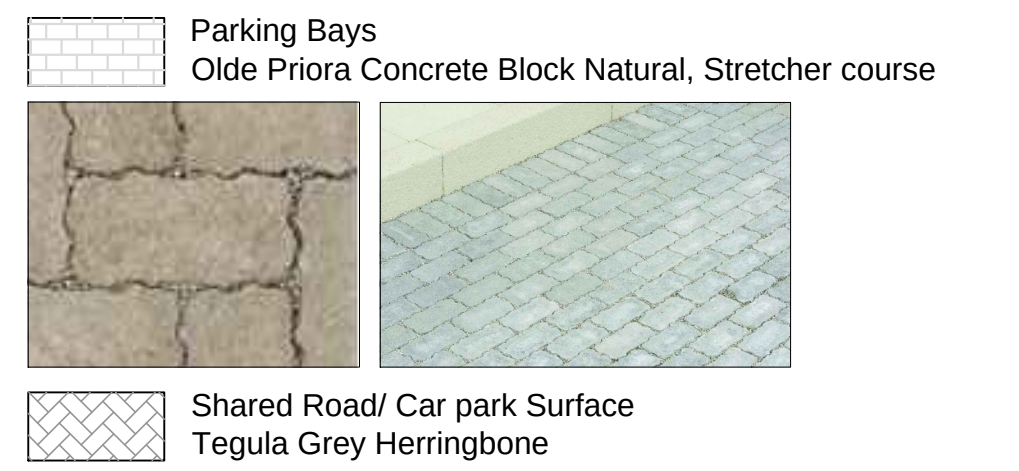

NOTES:  
Based upon the Ordnance Survey map with permission of The Controller of Her Majesty's Stationery Office, © Crown Copyright.  
Aspect Landscape Planning Ltd, West Court, Hardwick Business Park, Noral Way, Banbury OX16 2AF.  
Licence 100045345

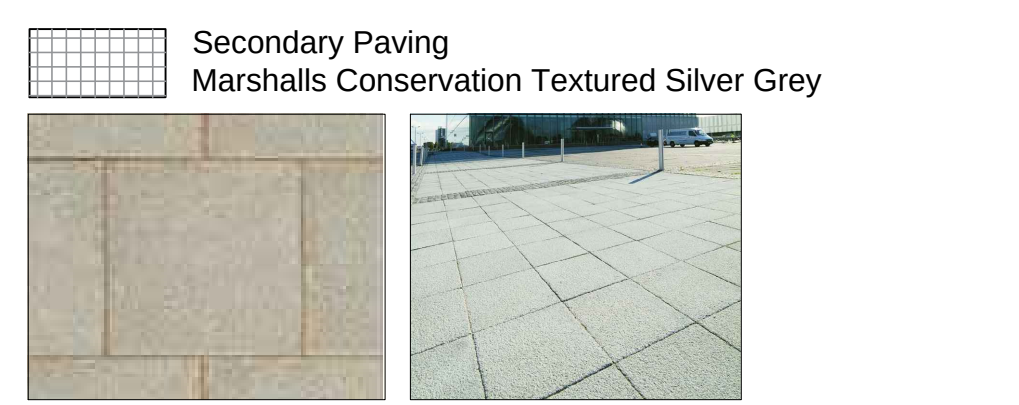

### Hard Landscape Details

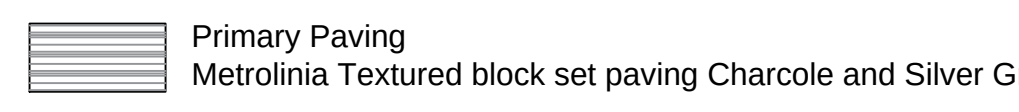

|     |          |                             |       |       |
|-----|----------|-----------------------------|-------|-------|
| D   | 17.07.15 | Amended after team comments | CW    | AM    |
| C   | 2.07.15  | Amended after team comments | CW    | BS    |
| A   | 9.10.14  | Amended after team comments | BS    | KC    |
| REV | DATE     | NOTE                        | Drawn | Chk'd |

### REVISIONS

### aspects landscape planning

TITLE  
Longford Park, Village Centre  
Landscape Hard and Soft Plan 1 of 2

CLIENT  
Taylor Wimpey, Bovis Homes,  
Barratt Homes.

SCALE  
1:250 @ A1

DATE  
OCT 2014

DRAWN  
BS

CHK'D  
KC

DRAWING NUMBER  
5205/ ASP.VC1.1

REVISION  
D

Based on Abacus Architects drawing no. Master Site 15.06.17 July15